

Notes:

PLANNING DRAWINGS - THIS DRAWING SHOULD NOT BE USED FOR ANY OTHER PURPOSES THAN THAT SPECIFIED HERE

COPYRIGHT - THIS DRAWING MAY NOT BE REPRODUCED OR MODIFIED IN WHOLE OR PART BY ANY PERSON OR ORGANISATION WITHOUT THE ARCHITECTS CONSENT. ISSUING COPIES TO THIRD PARTIES MAY NOT BE DONE WITHOUT THE ARCHITECTS CONSENT


Revision: A

Revision List:
A - 01.11.22 - Planning revision




EXISTING MATERIALS
Walls - Coursed sandstone
Roof - Natural stone slates
PROPOSED MATERIALS
Walls - Natural stone slates
Roof - Natural stone slates
Window frames - Black aluminium
Gutters/ pipes - Black


Project/ Client: The Mistal / Barker
Drawing Title: Elevations - EXISTING & PROPOSED
Drawing Number: 2147/TP/005
Scale at A3: 1:100
Date: Aug 22

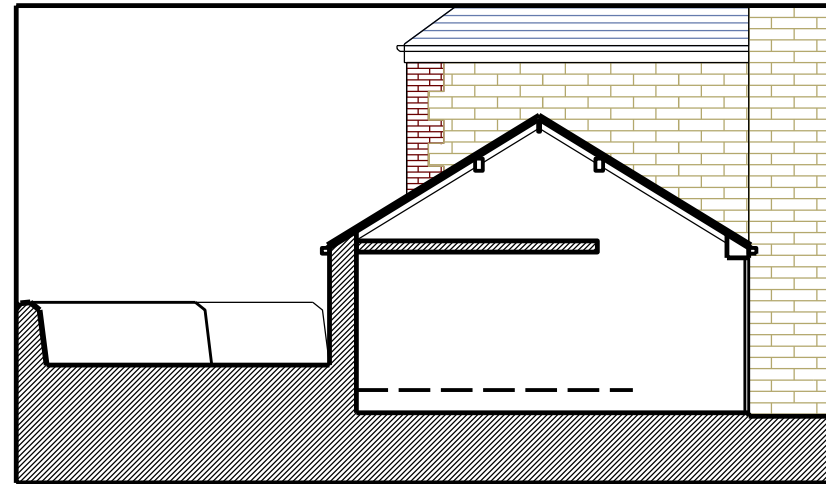


East Elevation/ Section - Existing

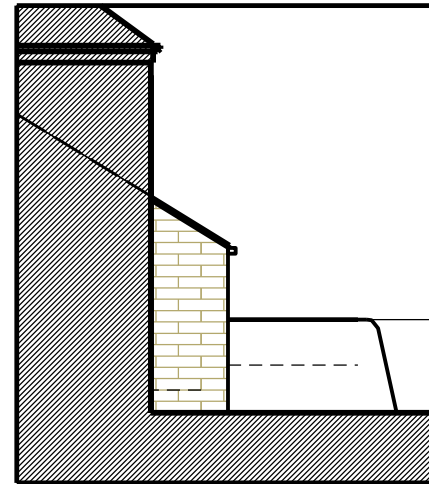


West Elevation - Existing

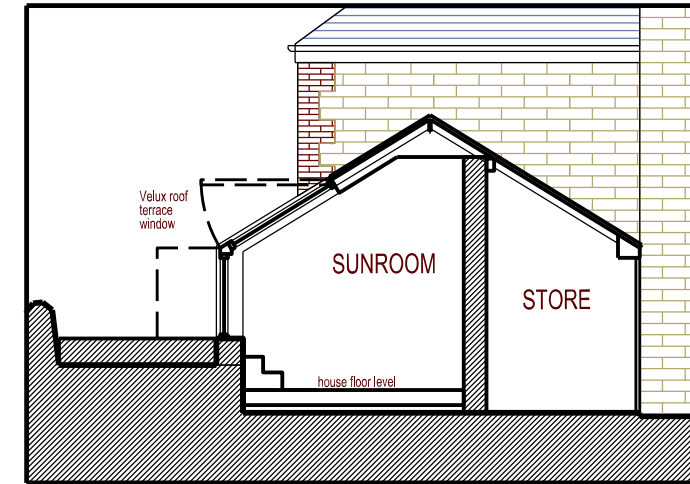

East Elevation/ Section - Proposed

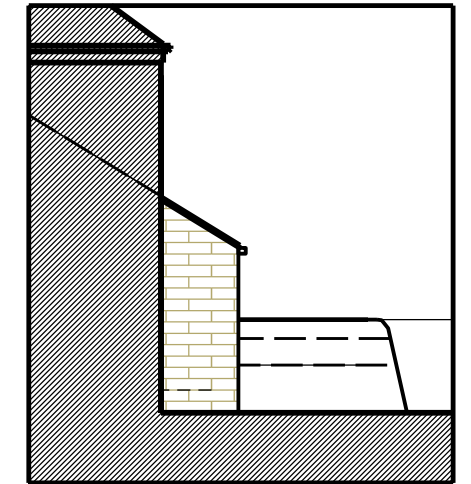

West Elevation - Proposed

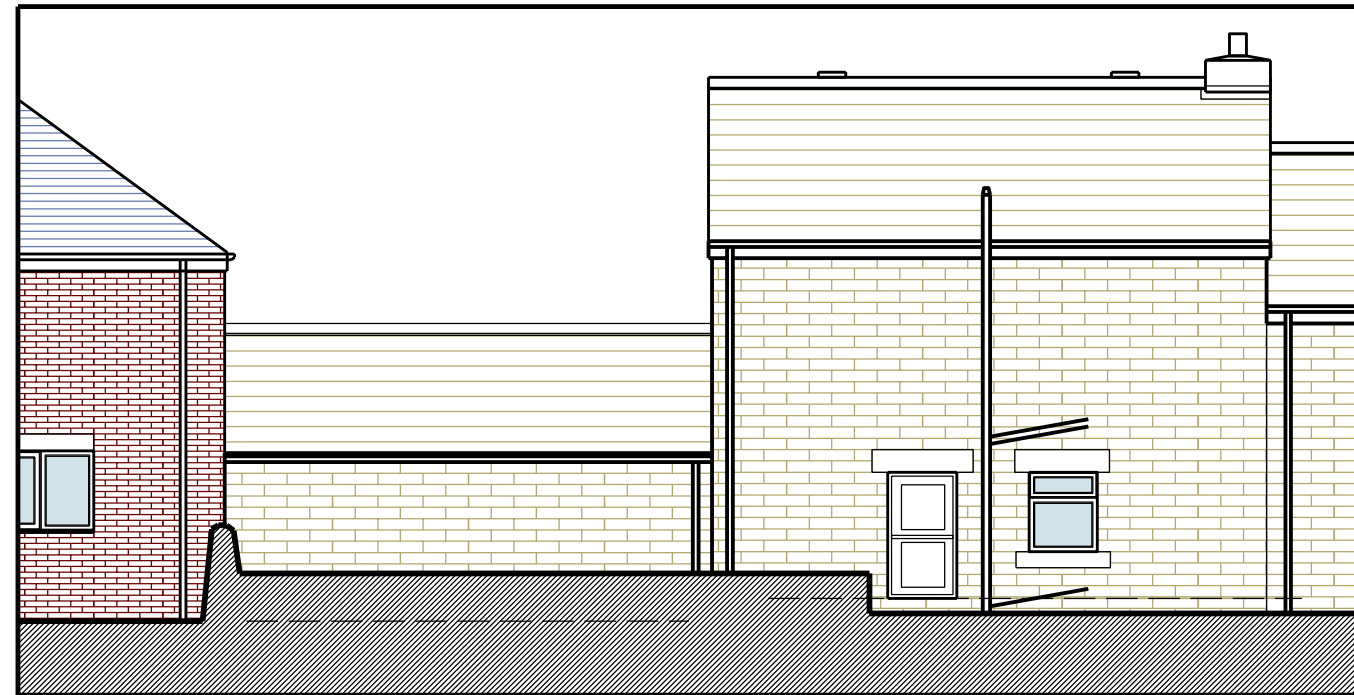

South Elevation - Existing



South Elevation - Proposed