




PROPOSED FRONT ELEVATION

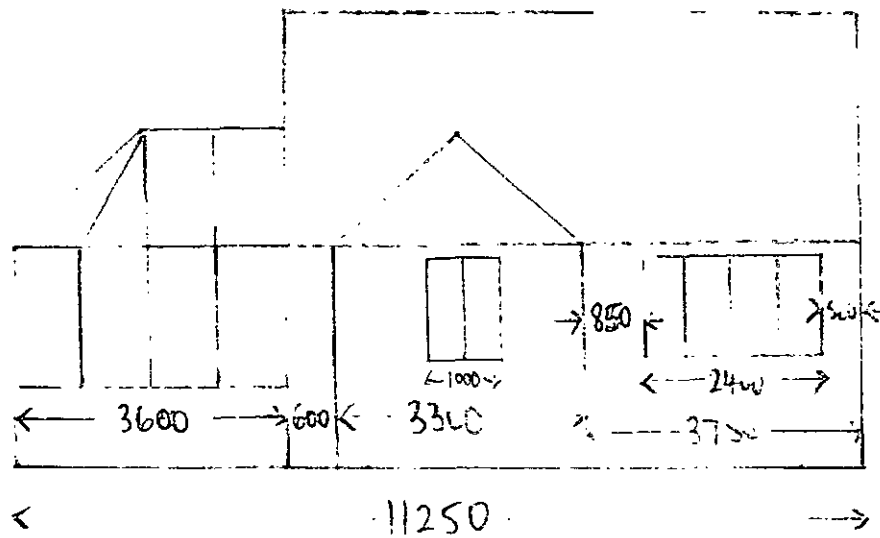

PROPOSED SIDE ELEVATION

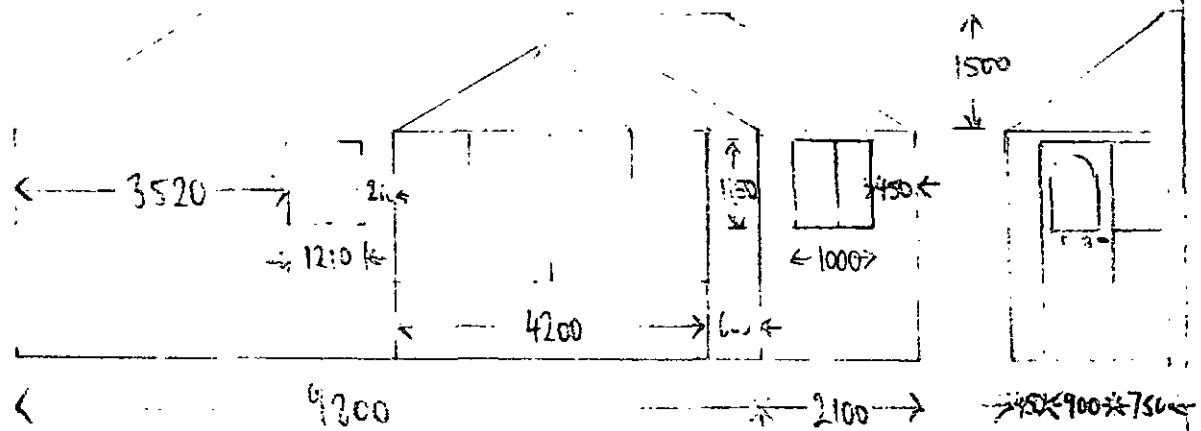

PROPOSED REAR ELEVATION

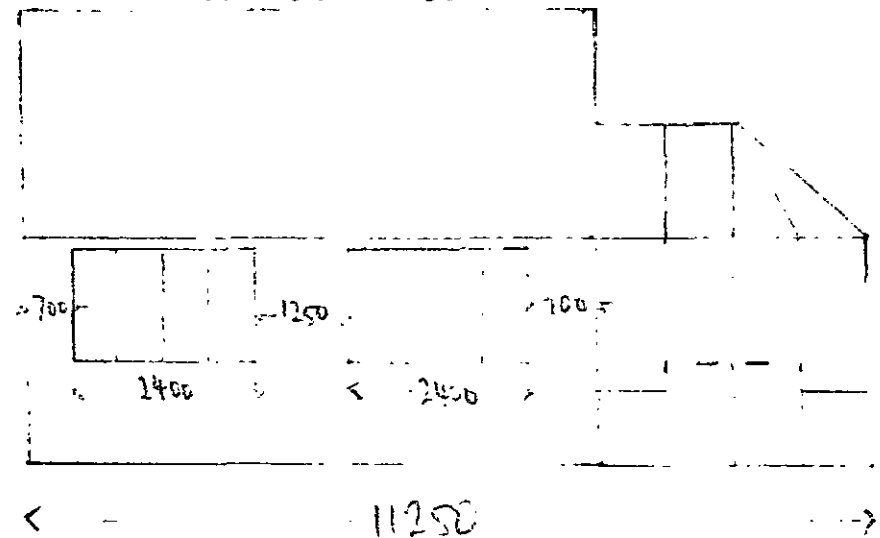

PROPOSED ELEVATIONS

Scale 1:100

5 SCHOFIELD DRIVE, DUNDAS

Feb 2010