



GROUND FLOOR

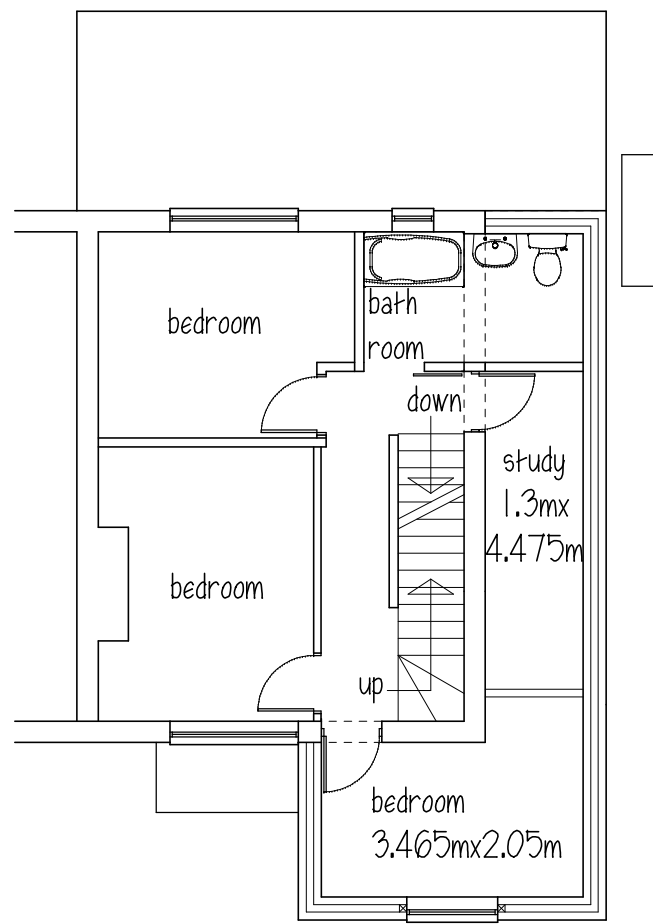

FIRST FLOOR

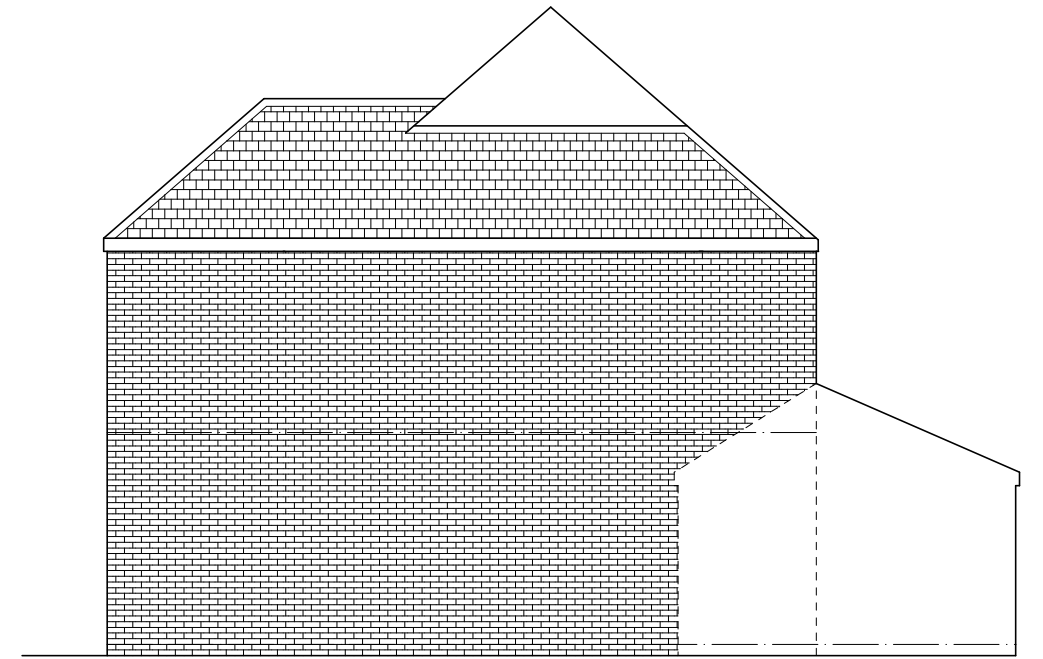


ROOF - tiles to match existing
 WALLS - brick to match existing
 WINDOWS & DOORS - white upvc to match



FRONT ELEVATION



REAR ELEVATION

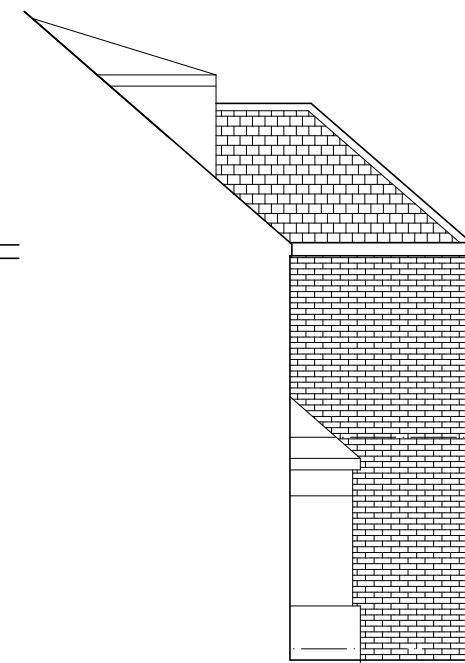

SIDE ELEVATION

Mr & Mrs B LEA

PROPOSED EXTENSION
 4 TINGLEBRIDGE LANE
 HEMMINGFIELD

EXISTING PLANS & ELEVATIONS

1:100@A3 FEB 16

Peter Thompson

"Linwood"
 Barnsley Road

Dodworth

Barnsley S75 3JR t&f. 01226 201391

m. 07973251730
 e-mail peter-thompson@hotmail.co.uk

