
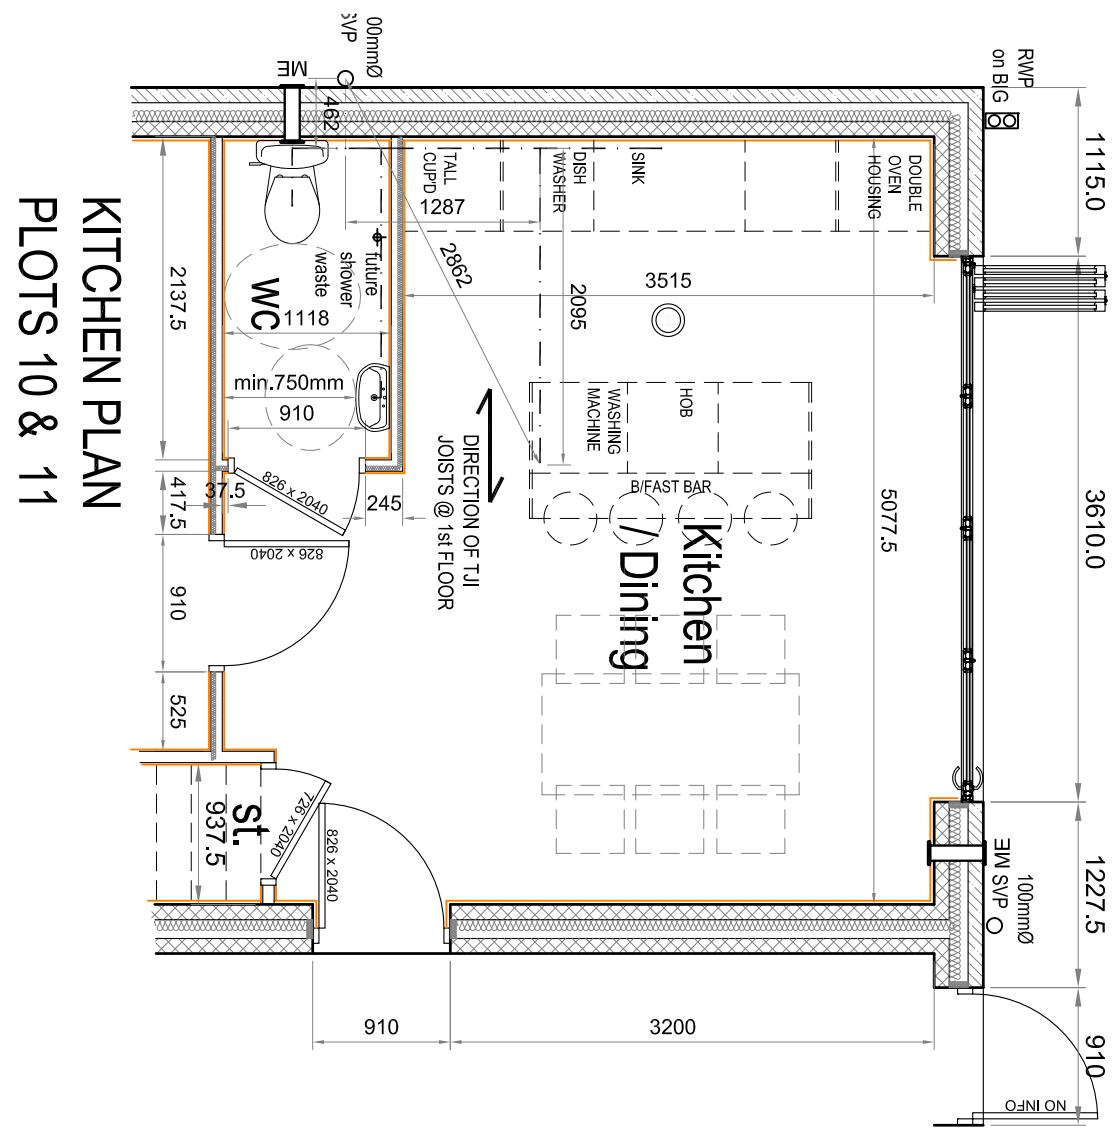
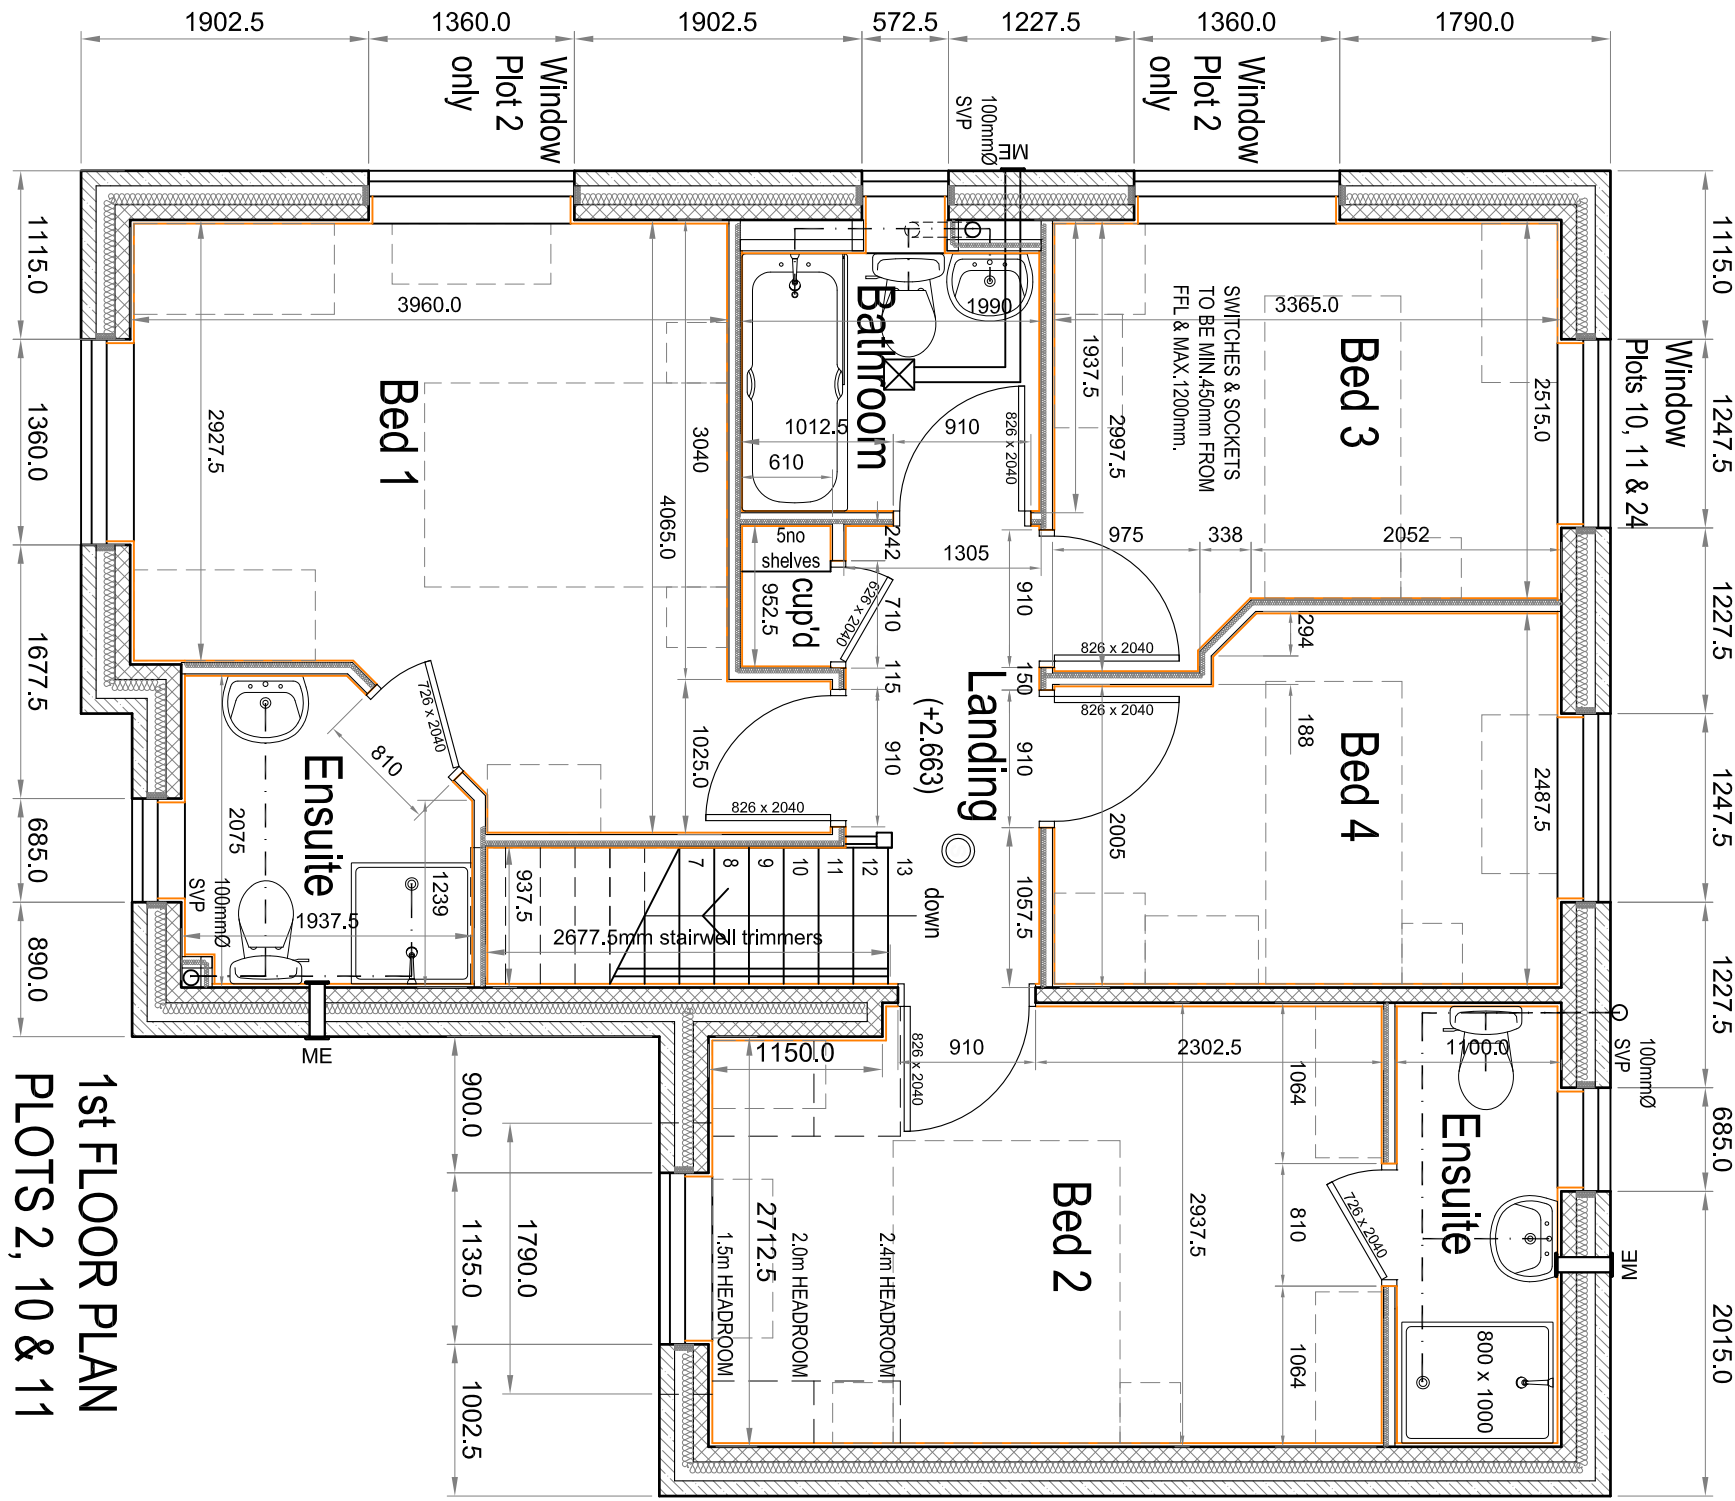
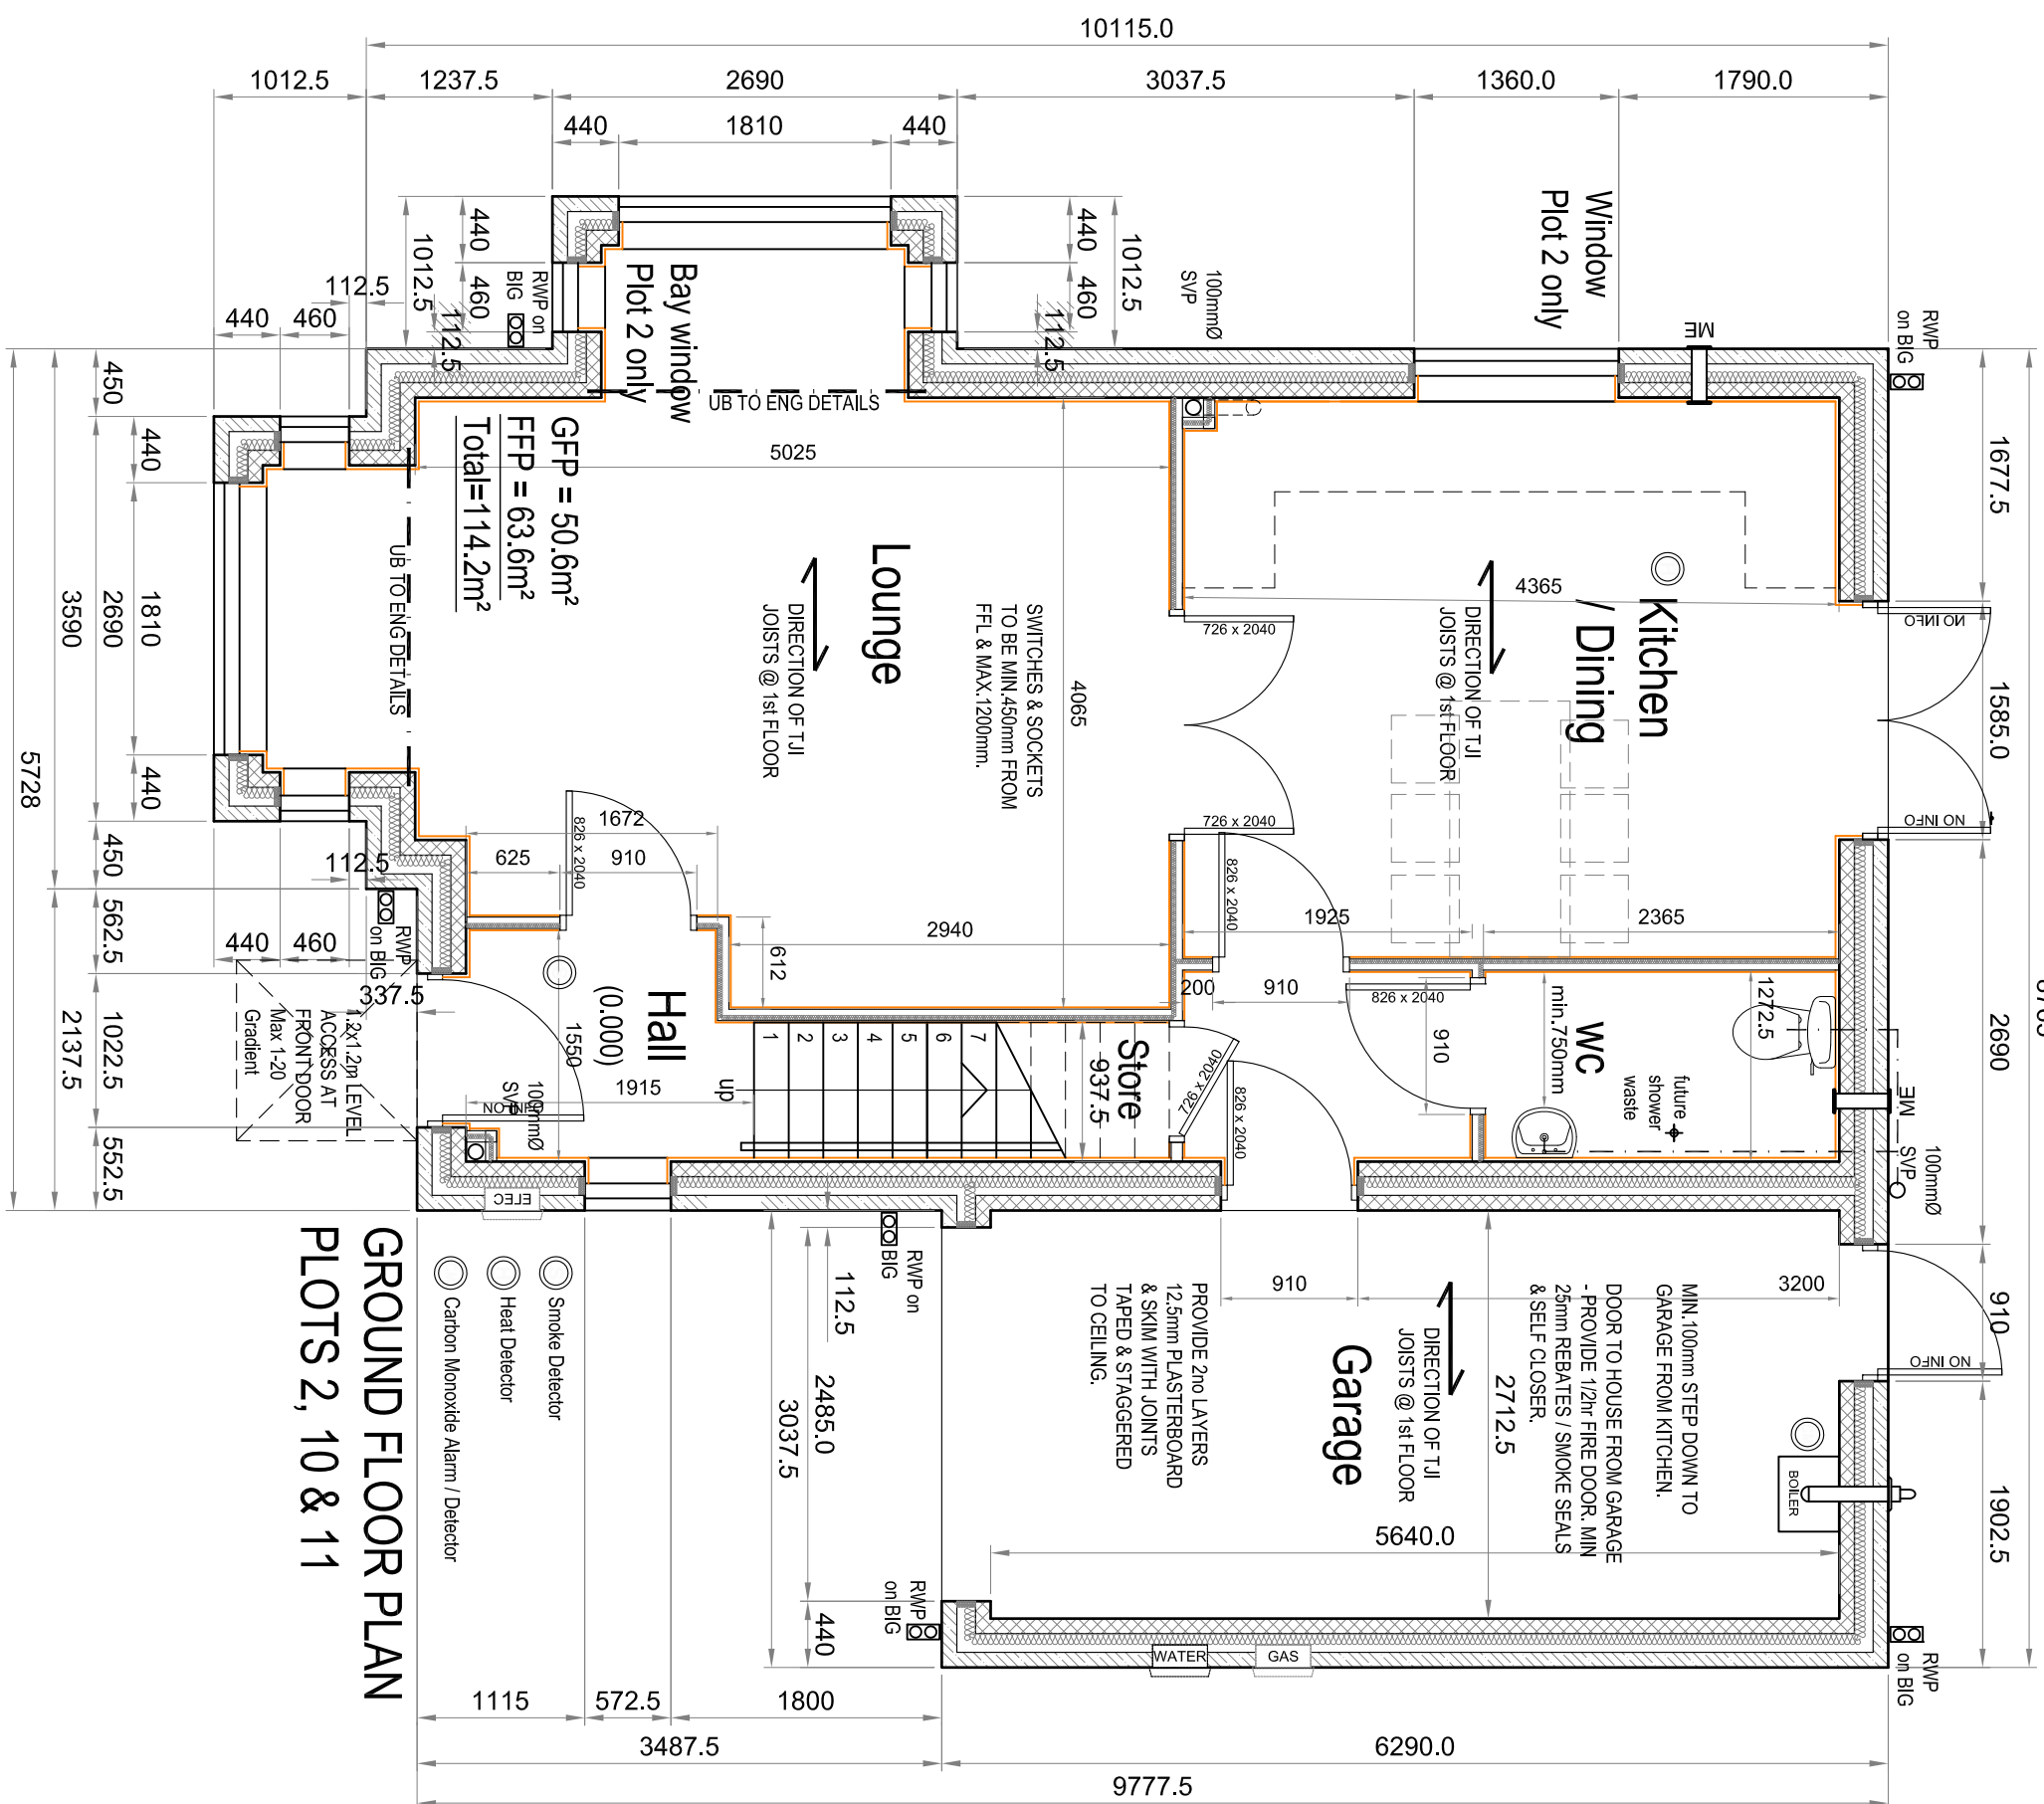


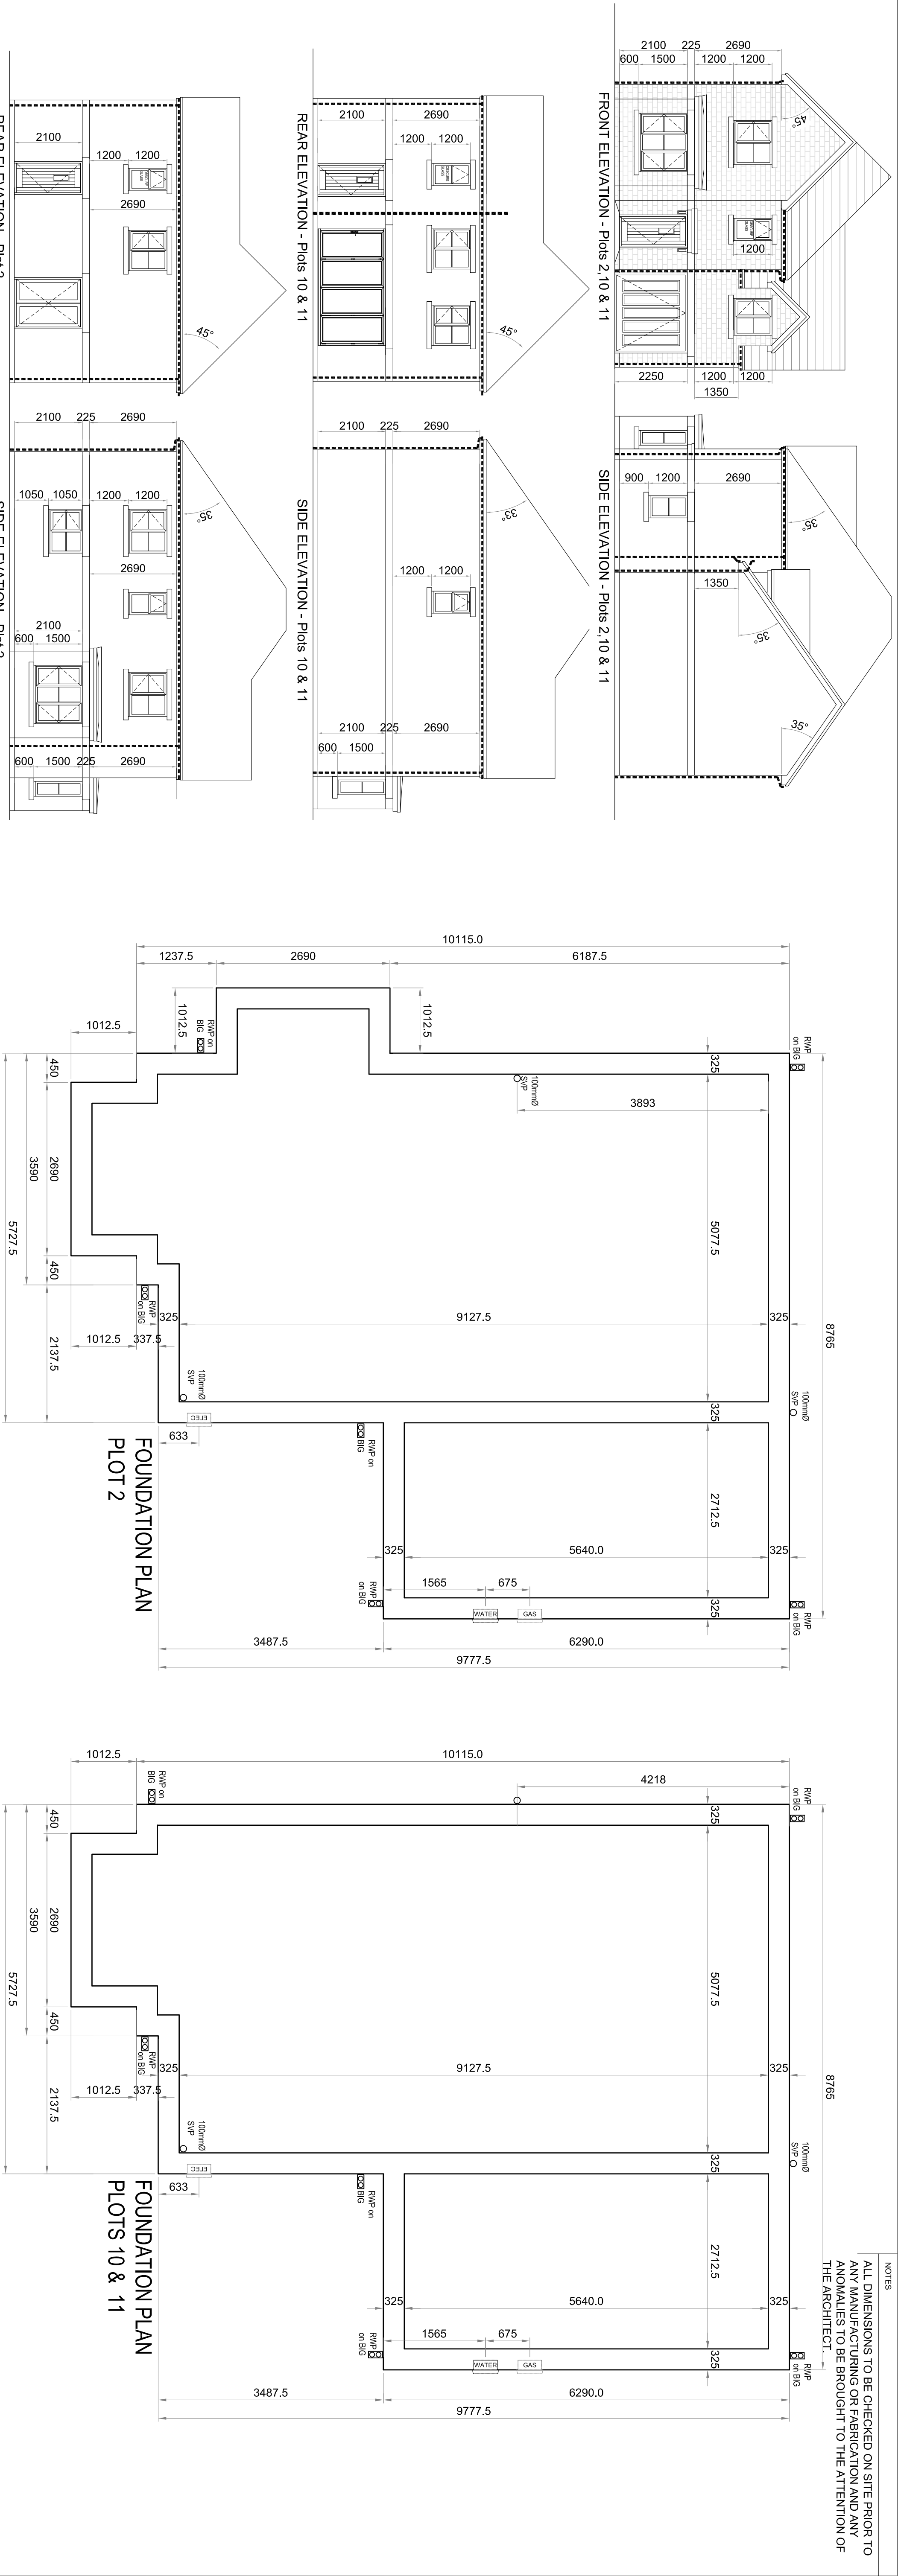

PRELIMINARY
Subject to Building
Regulation Approval

PROJECT	AMENDMENTS	BY	DATE
A	FIRST ISSUE		05.12.2016
B	FURTHER INFO ADDED		12.12.2016
C	CLIENT ALTS - Rodent Canopy/Kitchen	BLW	26.05.2017
D	CLIENT ALTS TO ELES & KITCHEN	BLW	14.06.2017
E	CLIENT ALTS TO ELES & KITCHEN	BLW	15.06.2017
F	BAY REV & KITCHEN DIM	MD	05.07.2017
G	BED 2 ALTS - MEET WITH A HOCKENHILL	BLW	02.08.2017

PROPOSED DEVELOPMENT
BOLTON HALL NURSING HOME
CARR HEAD LANE
ROTHERHAM
S63 8DA

CLIENT
MR ANDY HALL

DRAWING TITLE
PLOTS 2, 10 & 11

DRAWN	BLWORTHINGTON	DATE	05.12.2016
CHECKED		SCALE	1:50 PLANS (A1) 1:100 ELES (A1)
APPROVED			

HOWARD & SEDDON A.R.I.B.A.
CHARTERED ARCHITECTS
64 WASHWAY ROAD,
SALE, CHESHIRE M33 7RE.
TEL No. 0161 - 973 8296
FAX No. 0161 - 962 3485
e-mail : admin@howardandseddon.co.uk

BUILDING REGULATIONS ISSUE

TO BE READ IN CONJUNCTION WITH STRUCTURAL DRAWINGS & CONSTRUCTION NOTES

12387

502

G