


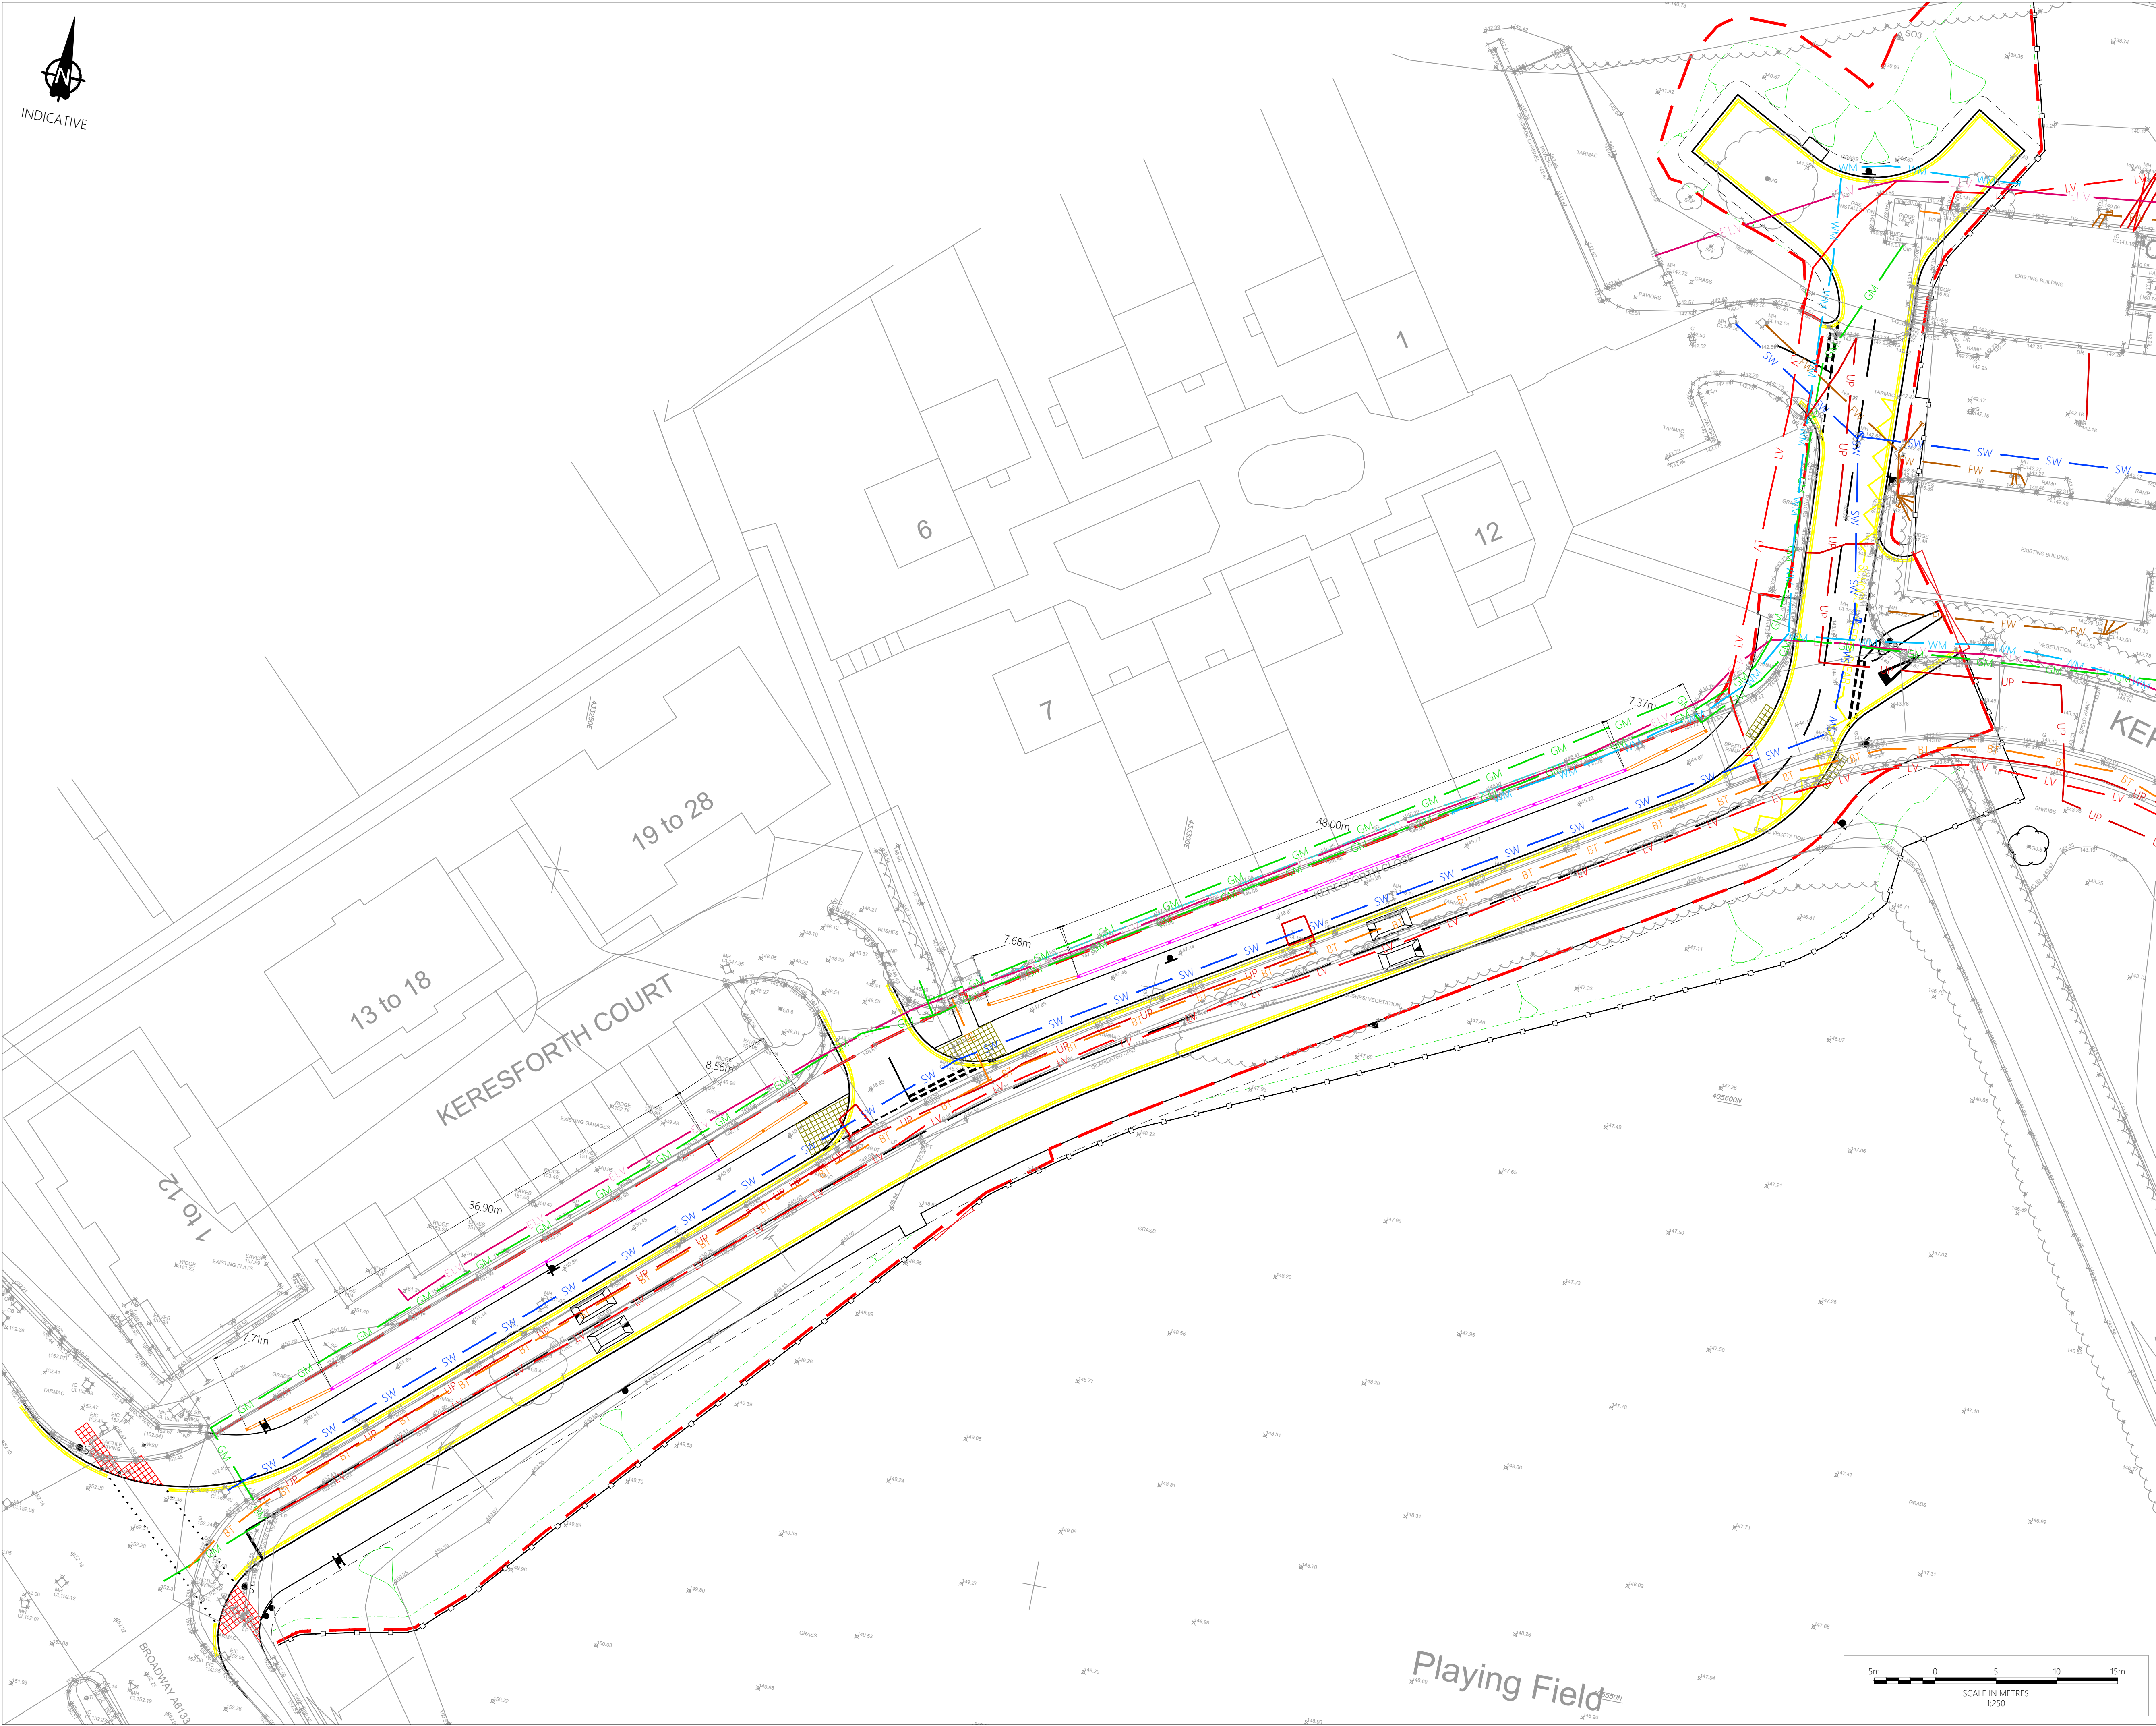

- Notes
1. Do not scale from this drawing. All dimensions shown are in metres unless noted otherwise.
 2. This drawing has been based upon topographical survey and utility survey information produced by Survey Operations and Milestone Transport Planning cannot be held responsible for any discrepancies which may arise because of it.
 3. Utility survey information provided was recorded in 2020 so it's accuracy can not be relied on. Additional services may be present.
 4. The contractor shall identify the precise line and depth of all services prior to commencing any excavation work.
 5. Test locations are provided as indicative locations with the precise location to be determined by contractor based on site constraints. Contractor to contact designer if the on-site location varies by more than 5m of indicative location.

- Key
- ELV Low voltage (Northern Power Grid)
 - LV Low voltage (GPR)
 - GM Gas main (Cadent Gas)
 - FW Foul water (SafeMove)
 - SW Surface water (SafeMove)
 - WM Water main (SafeMove)
 - BT Telecom cables (Openreach)
 - UP Unidentified Pipes (GPR)

Ordnance Survey Licence number: 100022432

Drawing Revisions				
Rev.	Drm.	Date:	Details:	Chk:
P01	AM	19/10/2022	First issue	PK
P02	AM	31/03/2023	Minor amendments from Safety Audit	PK
P03	AM	21/07/2023	Amended following BMBC comments	PK
P04	JB	11/09/2023	Amended following BMBC comments	PK

Client

Bowmer & Kirkland

Project

Trinity Academy, Barnsley

Title

Existing Statutory Undertakers

7 Ancells Court, Rye Close, Fleet, Hampshire, GU51 2UY
Tel: 01483 397888
Gateshead IBC, Mulgrave Terrace, Gateshead, NE8 1AN
Tel: 0191 338 7220
web: www.milestonetp.co.uk

Drawing Number:		Scale:	
FS0954-MTP-ZZ-ZZ-DR-D-0510		1:250 @ A1	
		Revision:	
		P04	