


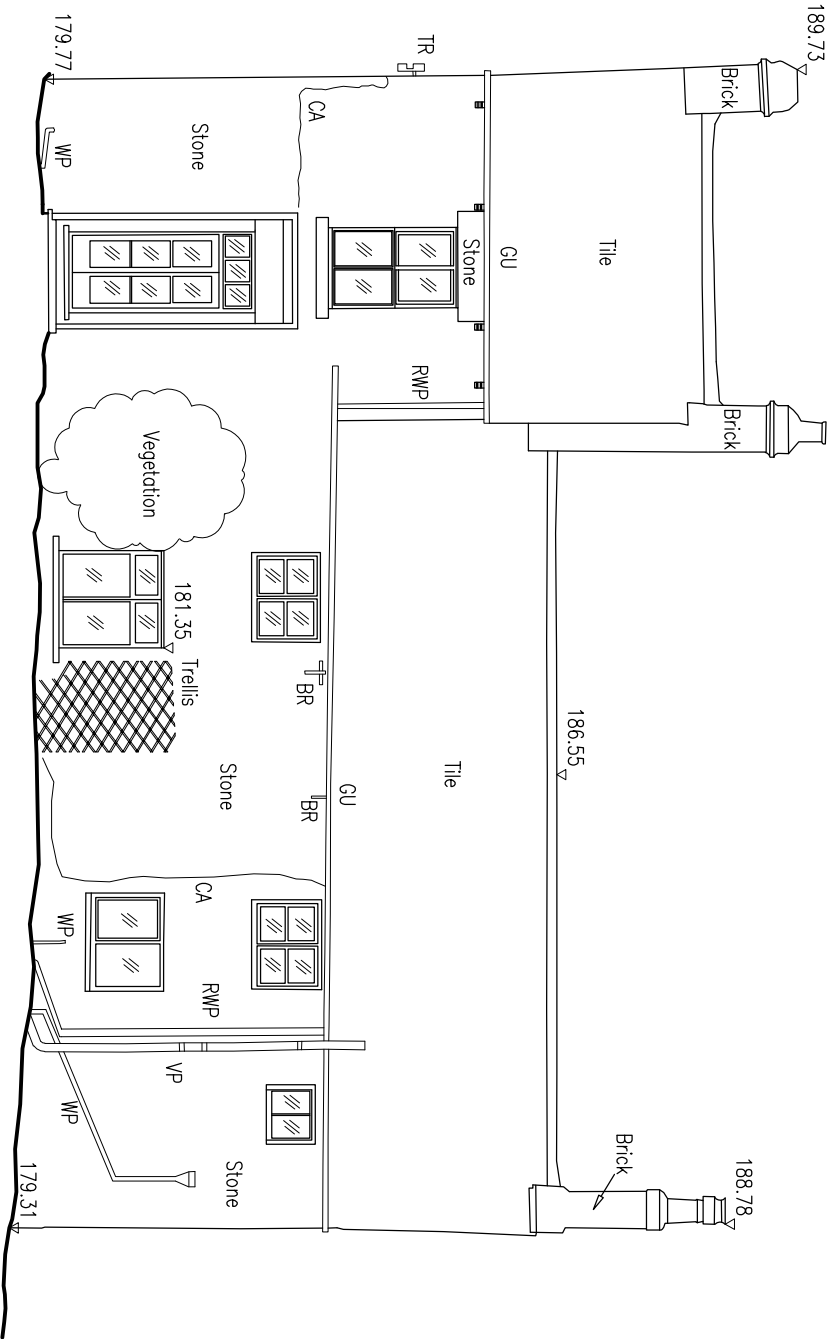


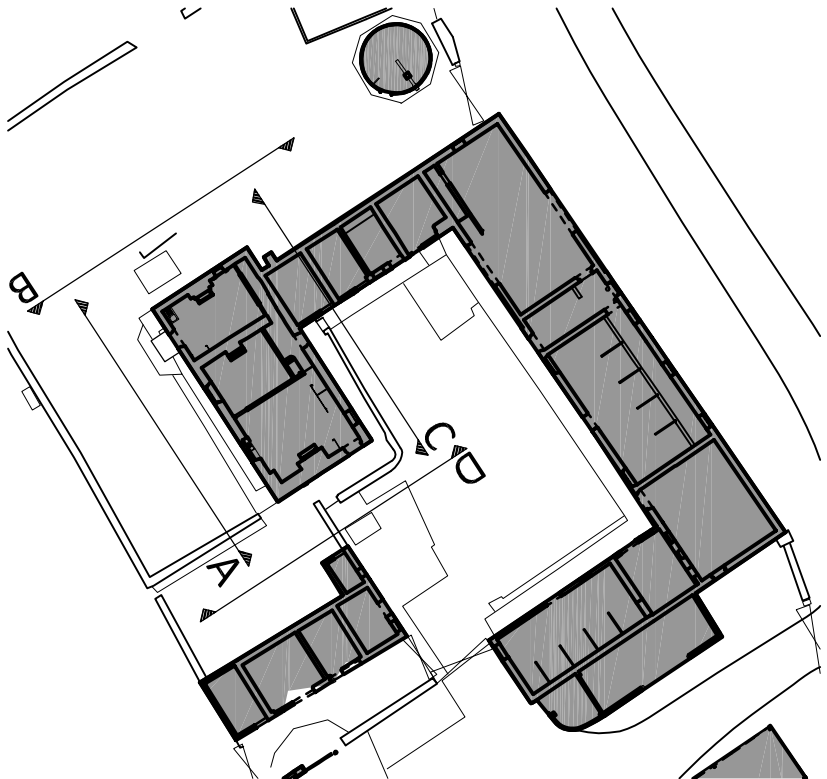


Existing Elevation A
Scale: 1:100

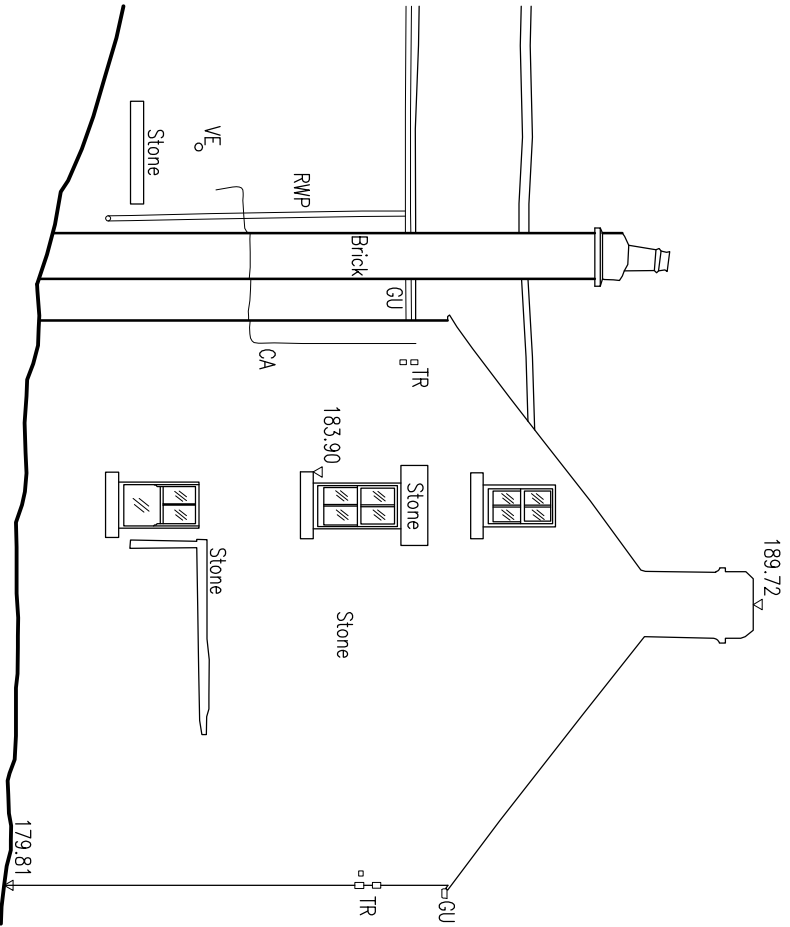

Existing Elevation B
Scale: 1:100

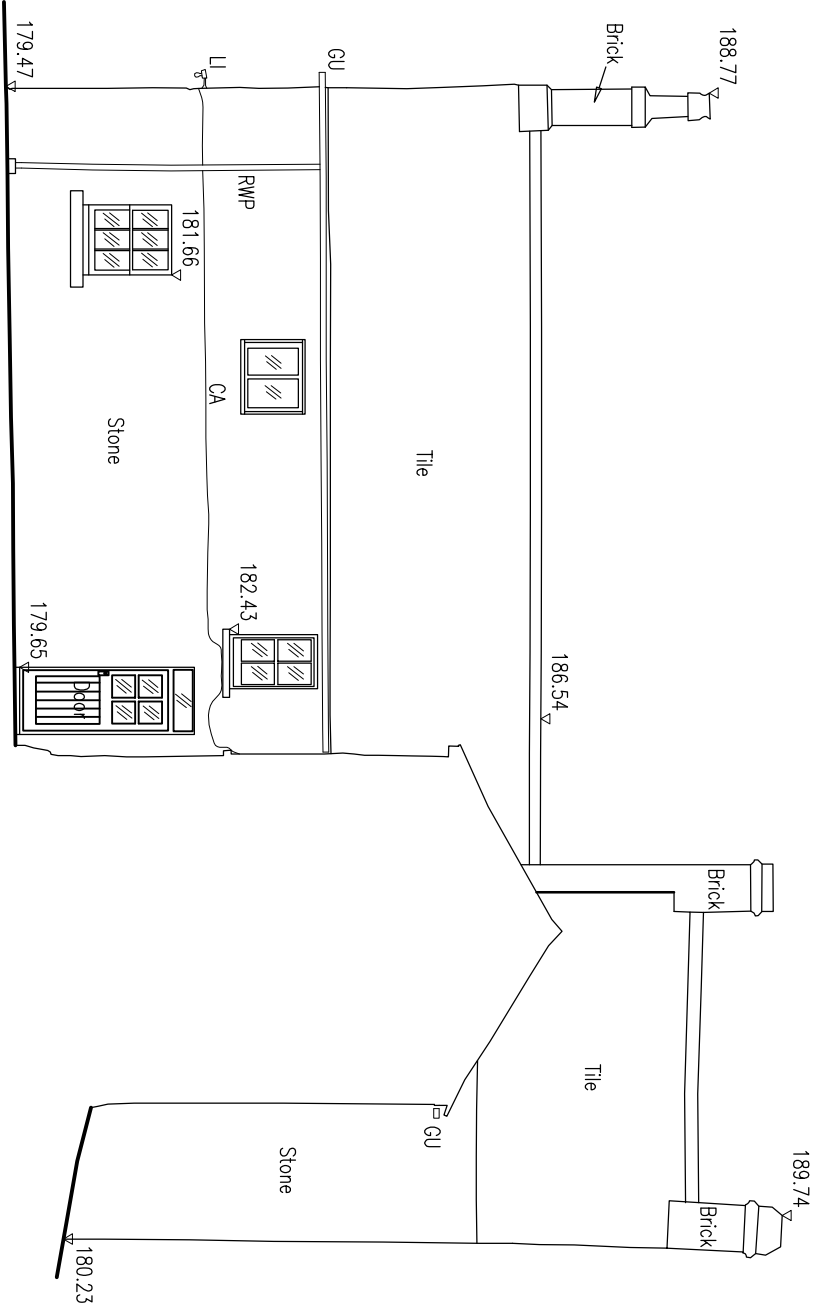

Existing Elevation C
Scale: 1:100

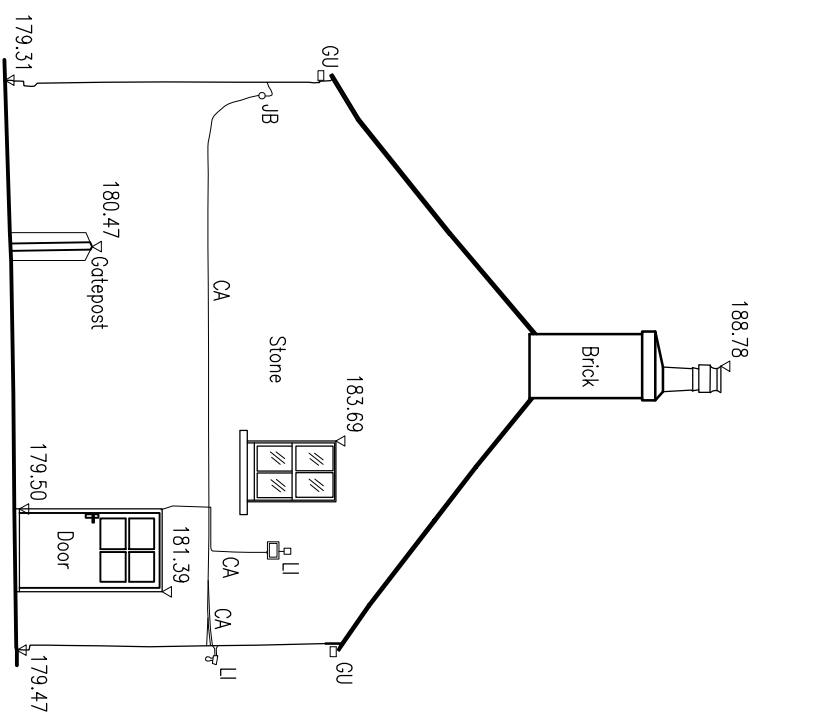


Existing Elevation D
Scale: 1:100

Existing Elevations - Farm House

1:100@A2 Lower Eastfield Farmstead, Thurgoland PU(02)005

Miller Family

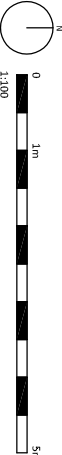

Revisions

