


Location map  
1 : 1250

Site Plan

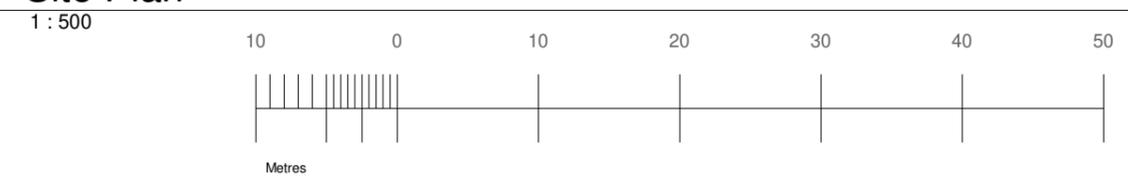

PROGRAMME:

KEY:

|           |                      |            |                   |
|-----------|----------------------|------------|-------------------|
|           | Neighbouring context | <b>RWP</b> | Rain Water Pipe   |
|           | Existing walls       | <b>SVP</b> | Soil Vent Pipe    |
|           | Proposed walls       |            | Boundary line     |
|           | Proposed rooflight   |            | Existing removed  |
| <b>MH</b> | Manhole              |            | Existing beam     |
| <b>B</b>  | Boiler               |            | 1.9 m head height |
| <b>EM</b> | Electric Meter       |            | 1.5 m head height |
| <b>GM</b> | Gas Meter            |            | Ridge line        |

REVISION NOTES:

| REV: | DATE: | DESCRIPTION: |
|------|-------|--------------|
|------|-------|--------------|

- GENERAL NOTES:
- All Dimensions are in millimetres unless otherwise stated
  - All work to be carried out in accordance with current building regulations and all relevant british standards/codes of practice.
  - The Contractor is responsible for the correct setting out of the works on site, all dimensions to be checked prior to fabrication of materials and commencement of works.
  - This Drawing is to be read in conjunction with all relevant drawings and specifications
  - Exact SVP and Boiler position to be determined onsite by contractor
  - A 'macerator toilet' would be required for a certain designs if the toilet location is away from existing SVP
  - Steels imbedded into ceiling may be charged additionally by your contractor
  - All proposed materials are to be similar in appearance to that of the existing house, unless otherwise stated.
  - Skylights must not protrude past the roof slope by more than 150mm
  - Glazing which exceeds 25% of the added floor area will result in extra charges for S.A.P Calculations
  - Windows on a side elevation at first floor level or above must be obscured glazing and non openable below 1.7m
  - Load-bearing partitions and/or posts are shown in a rough position. The exact position is to be confirmed by a structural engineer prior to construction.



Extension Plans. Ealing Cross, 85 Uxbridge Rd, London W5 5BW

CLIENT: Nikhil Chugh

PROJECT: Loft Extension

PROJECT ADDRESS: 128 Dodworth Rd  
Barnsley  
S70 6HL


DRAWING TITLE: SITE PLAN\_ LOCATION MAP

DRAWN BY: LG | CHECKED BY: KH


DATE: 25/07/2025 | Rev: R00 | Rev. DATE:

SCALE@A3: 1:500 | DRAWING No: DR-R00-EX-101


**Ground Floor Plan.**  
1 : 100

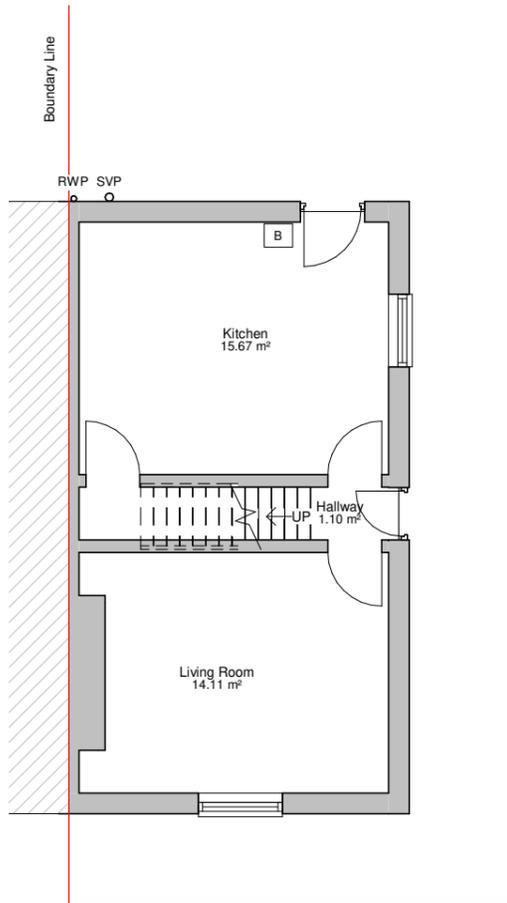


**First Floor Plan.**  
1 : 100

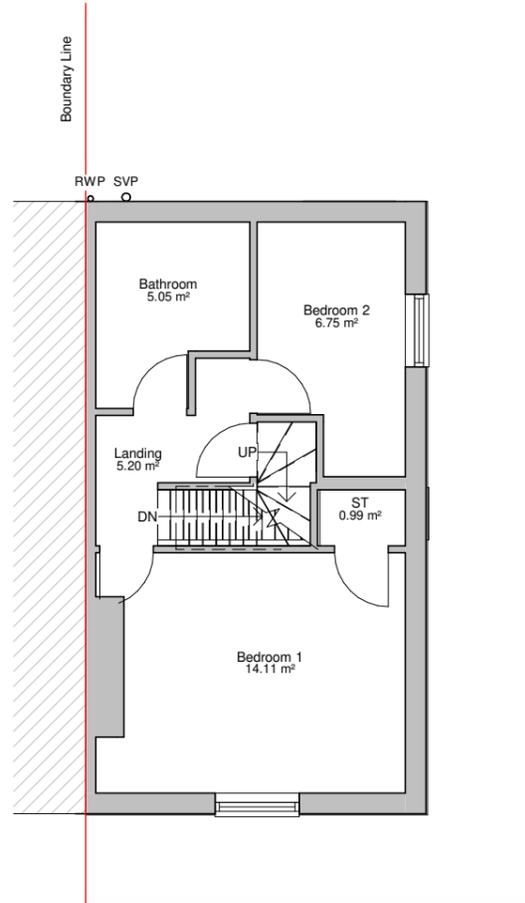

**Loft Plan.**  
1 : 100

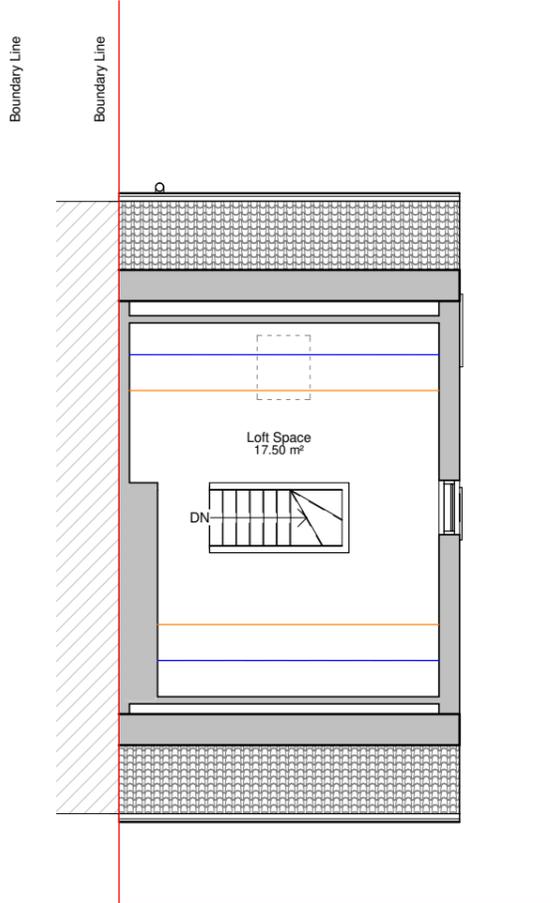

**Roof Plan.**  
1 : 100

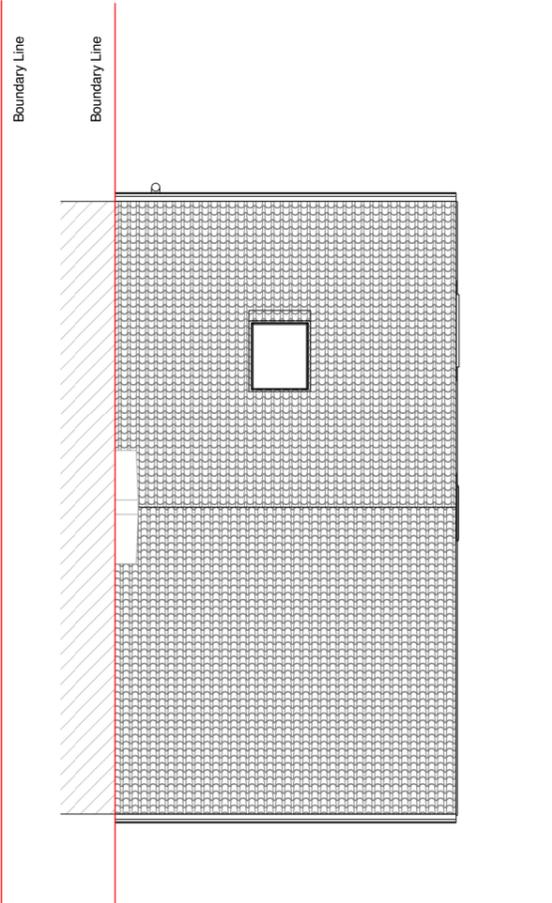

**PROGRAMME:**

**KEY:**

|           |                      |            |                   |
|-----------|----------------------|------------|-------------------|
|           | Neighbouring context | <b>RWP</b> | Rain Water Pipe   |
|           | Existing walls       | <b>SVP</b> | Soil Vent Pipe    |
|           | Proposed walls       |            | Boundary line     |
|           | Proposed rooflight   |            | Existing removed  |
| <b>MH</b> | Manhole              |            | Existing beam     |
| <b>B</b>  | Boiler               |            | 1.9 m head height |
| <b>EM</b> | Electric Meter       |            | 1.5 m head height |
| <b>GM</b> | Gas Meter            |            | Ridge line        |

**REVISION NOTES:**

| REV: | DATE: | DESCRIPTION: |
|------|-------|--------------|
|      |       |              |

**GENERAL NOTES:**

- All Dimensions are in millimetres unless otherwise stated
- All work to be carried out in accordance with current building regulations and all relevant british standards/codes of practice.
- The Contractor is responsible for the correct setting out of the works on site, all dimensions to be checked prior to fabrication of materials and commencement of works.
- This Drawing is to be read in conjunction with all relevant drawings and specifications
- Exact SVP and Boiler position to be determined onsite by contractor
- A 'macerator toilet' would be required for a certain designs if the toilet location is away from existing SVP
- Steels imbedded into ceiling may be charged additionally by your contractor
- All proposed materials are to be similar in appearance to that of the existing house, unless otherwise stated.
- Skylights must not protrude past the roof slope by more than 150mm
- Glazing which exceeds 25% of the added floor area will result in extra charges for S.A.P Calculations
- Windows on a side elevation at first floor level or above must be obscured glazing and non openable below 1.7m
- Load-bearing partitions and/or posts are shown in a rough position. The exact position is to be confirmed by a structural engineer prior to construction.



Extension Plans. Ealing Cross, 85 Uxbridge Rd, London W5 5BW

**CLIENT:** Nikhil Chugh

**PROJECT:** Loft Extension

**PROJECT ADDRESS:** 128 Dodworth Rd  
Barnsley  
S70 6HL


**EXISTING FLOOR PLANS**

**DRAWING TITLE:**

**DRAWN BY:** LG | **CHECKED BY:** KH


**DATE:** 25/07/2025 | **Rev:** R00 | **Rev. DATE:**

**SCALE@A3:** 1:100 | **DRAWING No:** DR-R00-EX-102

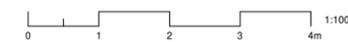


### Front elevation

1 : 100

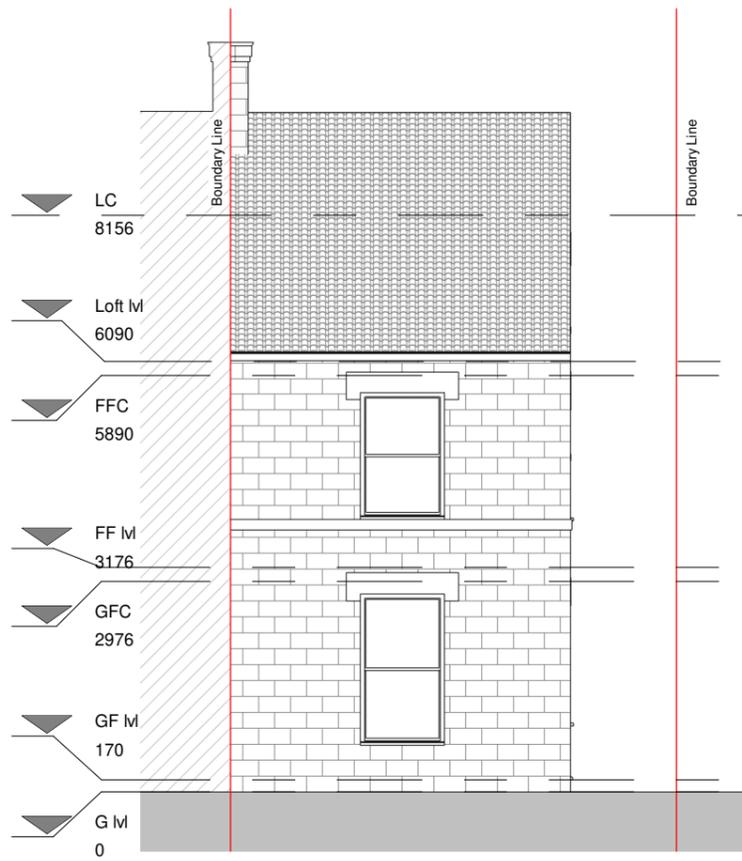


### Left elevation

1 : 100

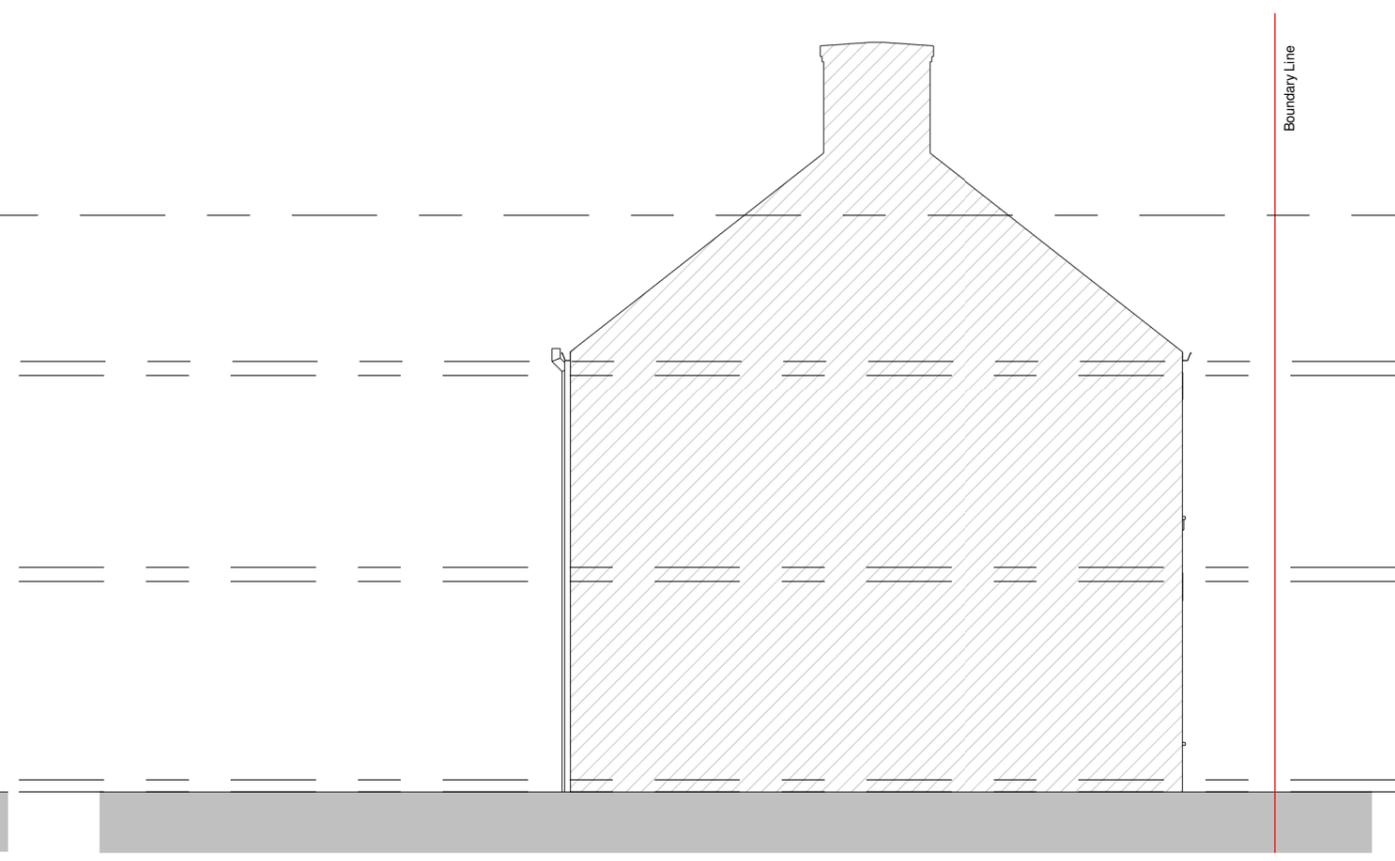

### Rear elevation

1 : 100

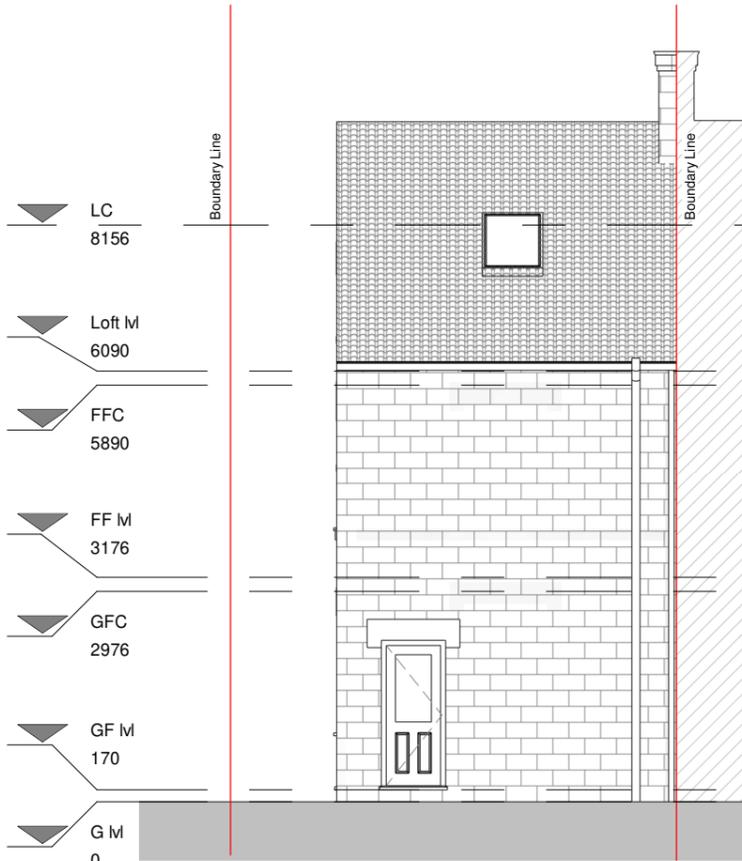

### Right elevation

1 : 100



**PROGRAMME:**

**KEY:**

|           |                      |            |                   |
|-----------|----------------------|------------|-------------------|
|           | Neighbouring context | <b>RWP</b> | Rain Water Pipe   |
|           | Existing walls       | <b>SVP</b> | Soil Vent Pipe    |
|           | Proposed walls       |            | Boundary line     |
|           | Proposed rooflight   |            | Existing removed  |
| <b>MH</b> | Manhole              |            | Existing beam     |
| <b>B</b>  | Boiler               |            | 1.9 m head height |
| <b>EM</b> | Electric Meter       |            | 1.5 m head height |
| <b>GM</b> | Gas Meter            |            | Ridge line        |

**REVISION NOTES:**

**REV: | DATE: | DESCRIPTION:**

**GENERAL NOTES:**

- All Dimensions are in millimetres unless otherwise stated
- All work to be carried out in accordance with current building regulations and all relevant british standards/codes of practice.
- The Contractor is responsible for the correct setting out of the works on site, all dimensions to be checked prior to fabrication of materials and commencement of works.
- This Drawing is to be read in conjunction with all relevant drawings and specifications
- Exact SVP and Boiler position to be determined onsite by contractor
- A 'macerator toilet' would be required for a certain designs if the toilet location is away from existing SVP
- Steels imbedded into ceiling may be charged additionally by your contractor
- All proposed materials are to be similar in appearance to that of the existing house, unless otherwise stated.
- Skylights must not protrude past the roof slope by more than 150mm
- Glazing which exceeds 25% of the added floor area will result in extra charges for S.A.P Calculations
- Windows on a side elevation at first floor level or above must be obscured glazing and non openable below 1.7m
- Load-bearing partitions and/or posts are shown in a rough position. The exact position is to be confirmed by a structural engineer prior to construction.



EXTENSION PLANS

Extension Plans. Ealing Cross, 85 Uxbridge Rd, London W5 5BW

**CLIENT:** Nikhil Chugh

**PROJECT:** Loft Extension

**PROJECT ADDRESS:** 128 Dodworth Rd  
Barnsley  
S70 6HL

**DRAWING TITLE:** EXISTING ELEVATIONS

**DRAWN BY:** LG | **CHECKED BY:** KH

**DATE:** 25/07/2025 | **Rev:** R00 | **Rev. DATE:**

**SCALE@A3:** 1:100 | **DRAWING No:** DR-R00-EX-104

