


LOCATION PLAN: SCALE 1:2500.

EVERILL GATE LANE


TO BROOKHILL

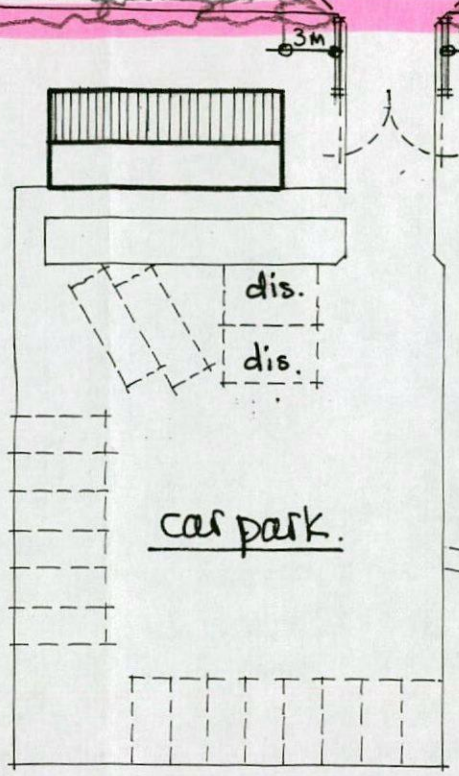

gates 6m set back from rear of foot path.


5.5m access road via existing "dropped crossing"
* 1st 3m of existing self-set hedge either side of the access shall be trimmed down to a maximum height of 1m to safeguard both pedestrian + vehical visibility

disabled friendly pathways to fishing stations.

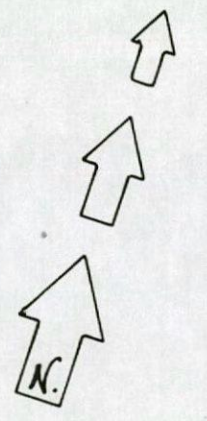


site plan scale 1:500m.


FLOOR PLAN.

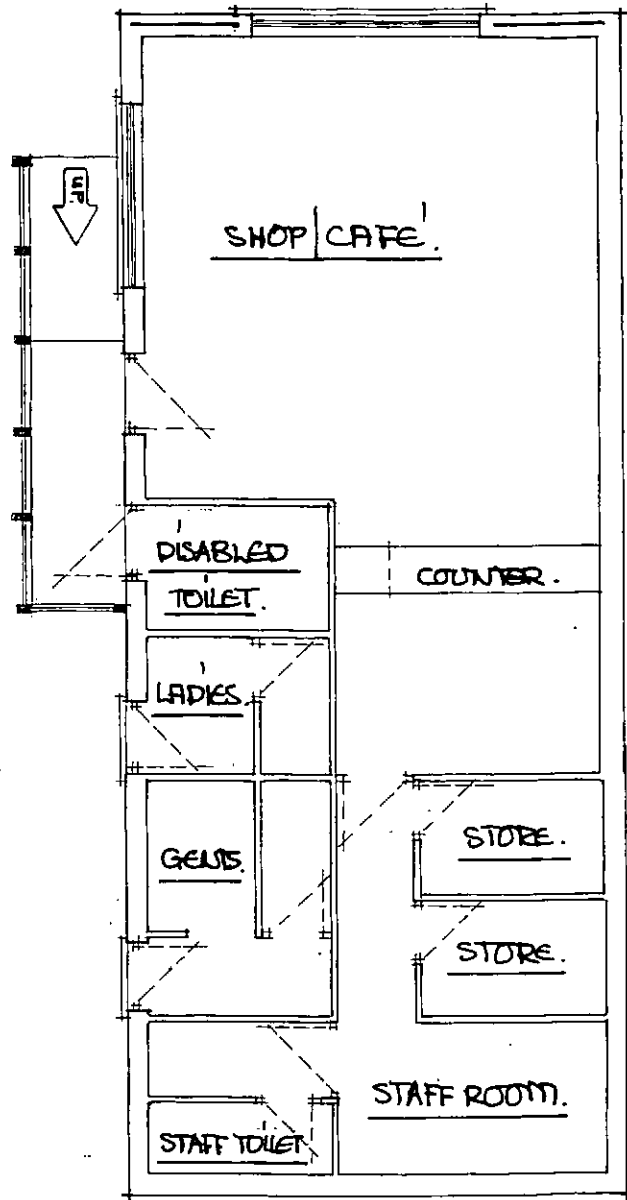

ELEVATION FROM WEST.

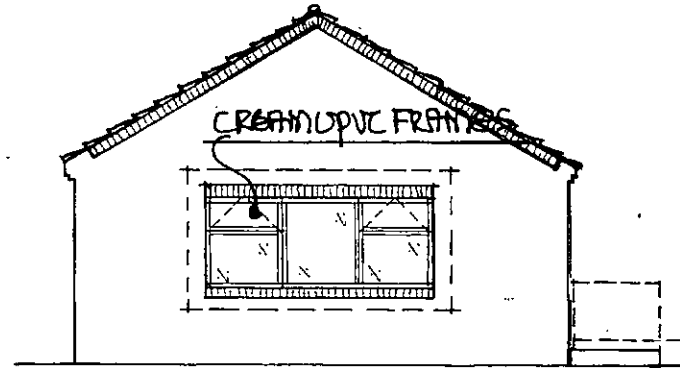


ELEVATION FROM SOUTH.

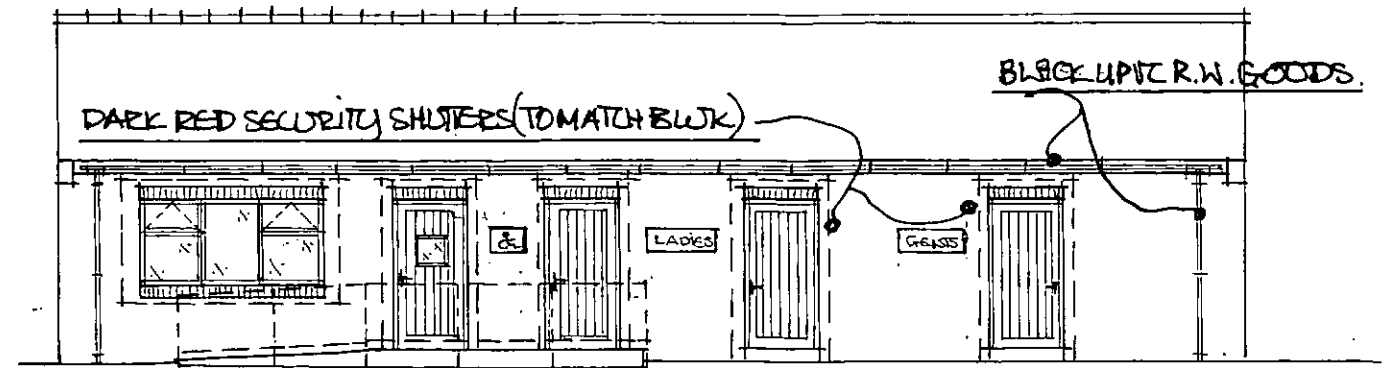

SCALE 1:100M.

ELEVATION FROM EAST.

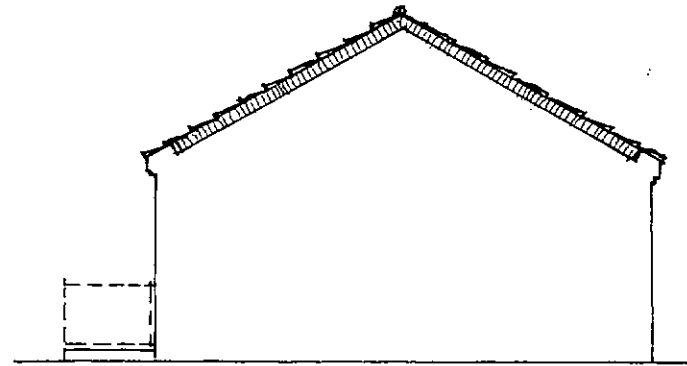

ELEVATION FROM NORTH + EVERILL GATE LAINE.

