


DO NOT SCALE THIS DRAWING. IF IN DOUBT ASK

1. THE CAR PARK CONSTRUCTION SHALL BE AS FOLLOWS:
 40mm DENSE BIT WEARING COURSE
 60mm DENSE BIT BASE COURSE
 150mm DOT TYPE 1 SUB-BASE ON COMPACTED COLLIERY WASTE SUB-GRADE
2. LEVELS ARE TO BE CONFIRMED PRIOR TO CONSTRUCTION.

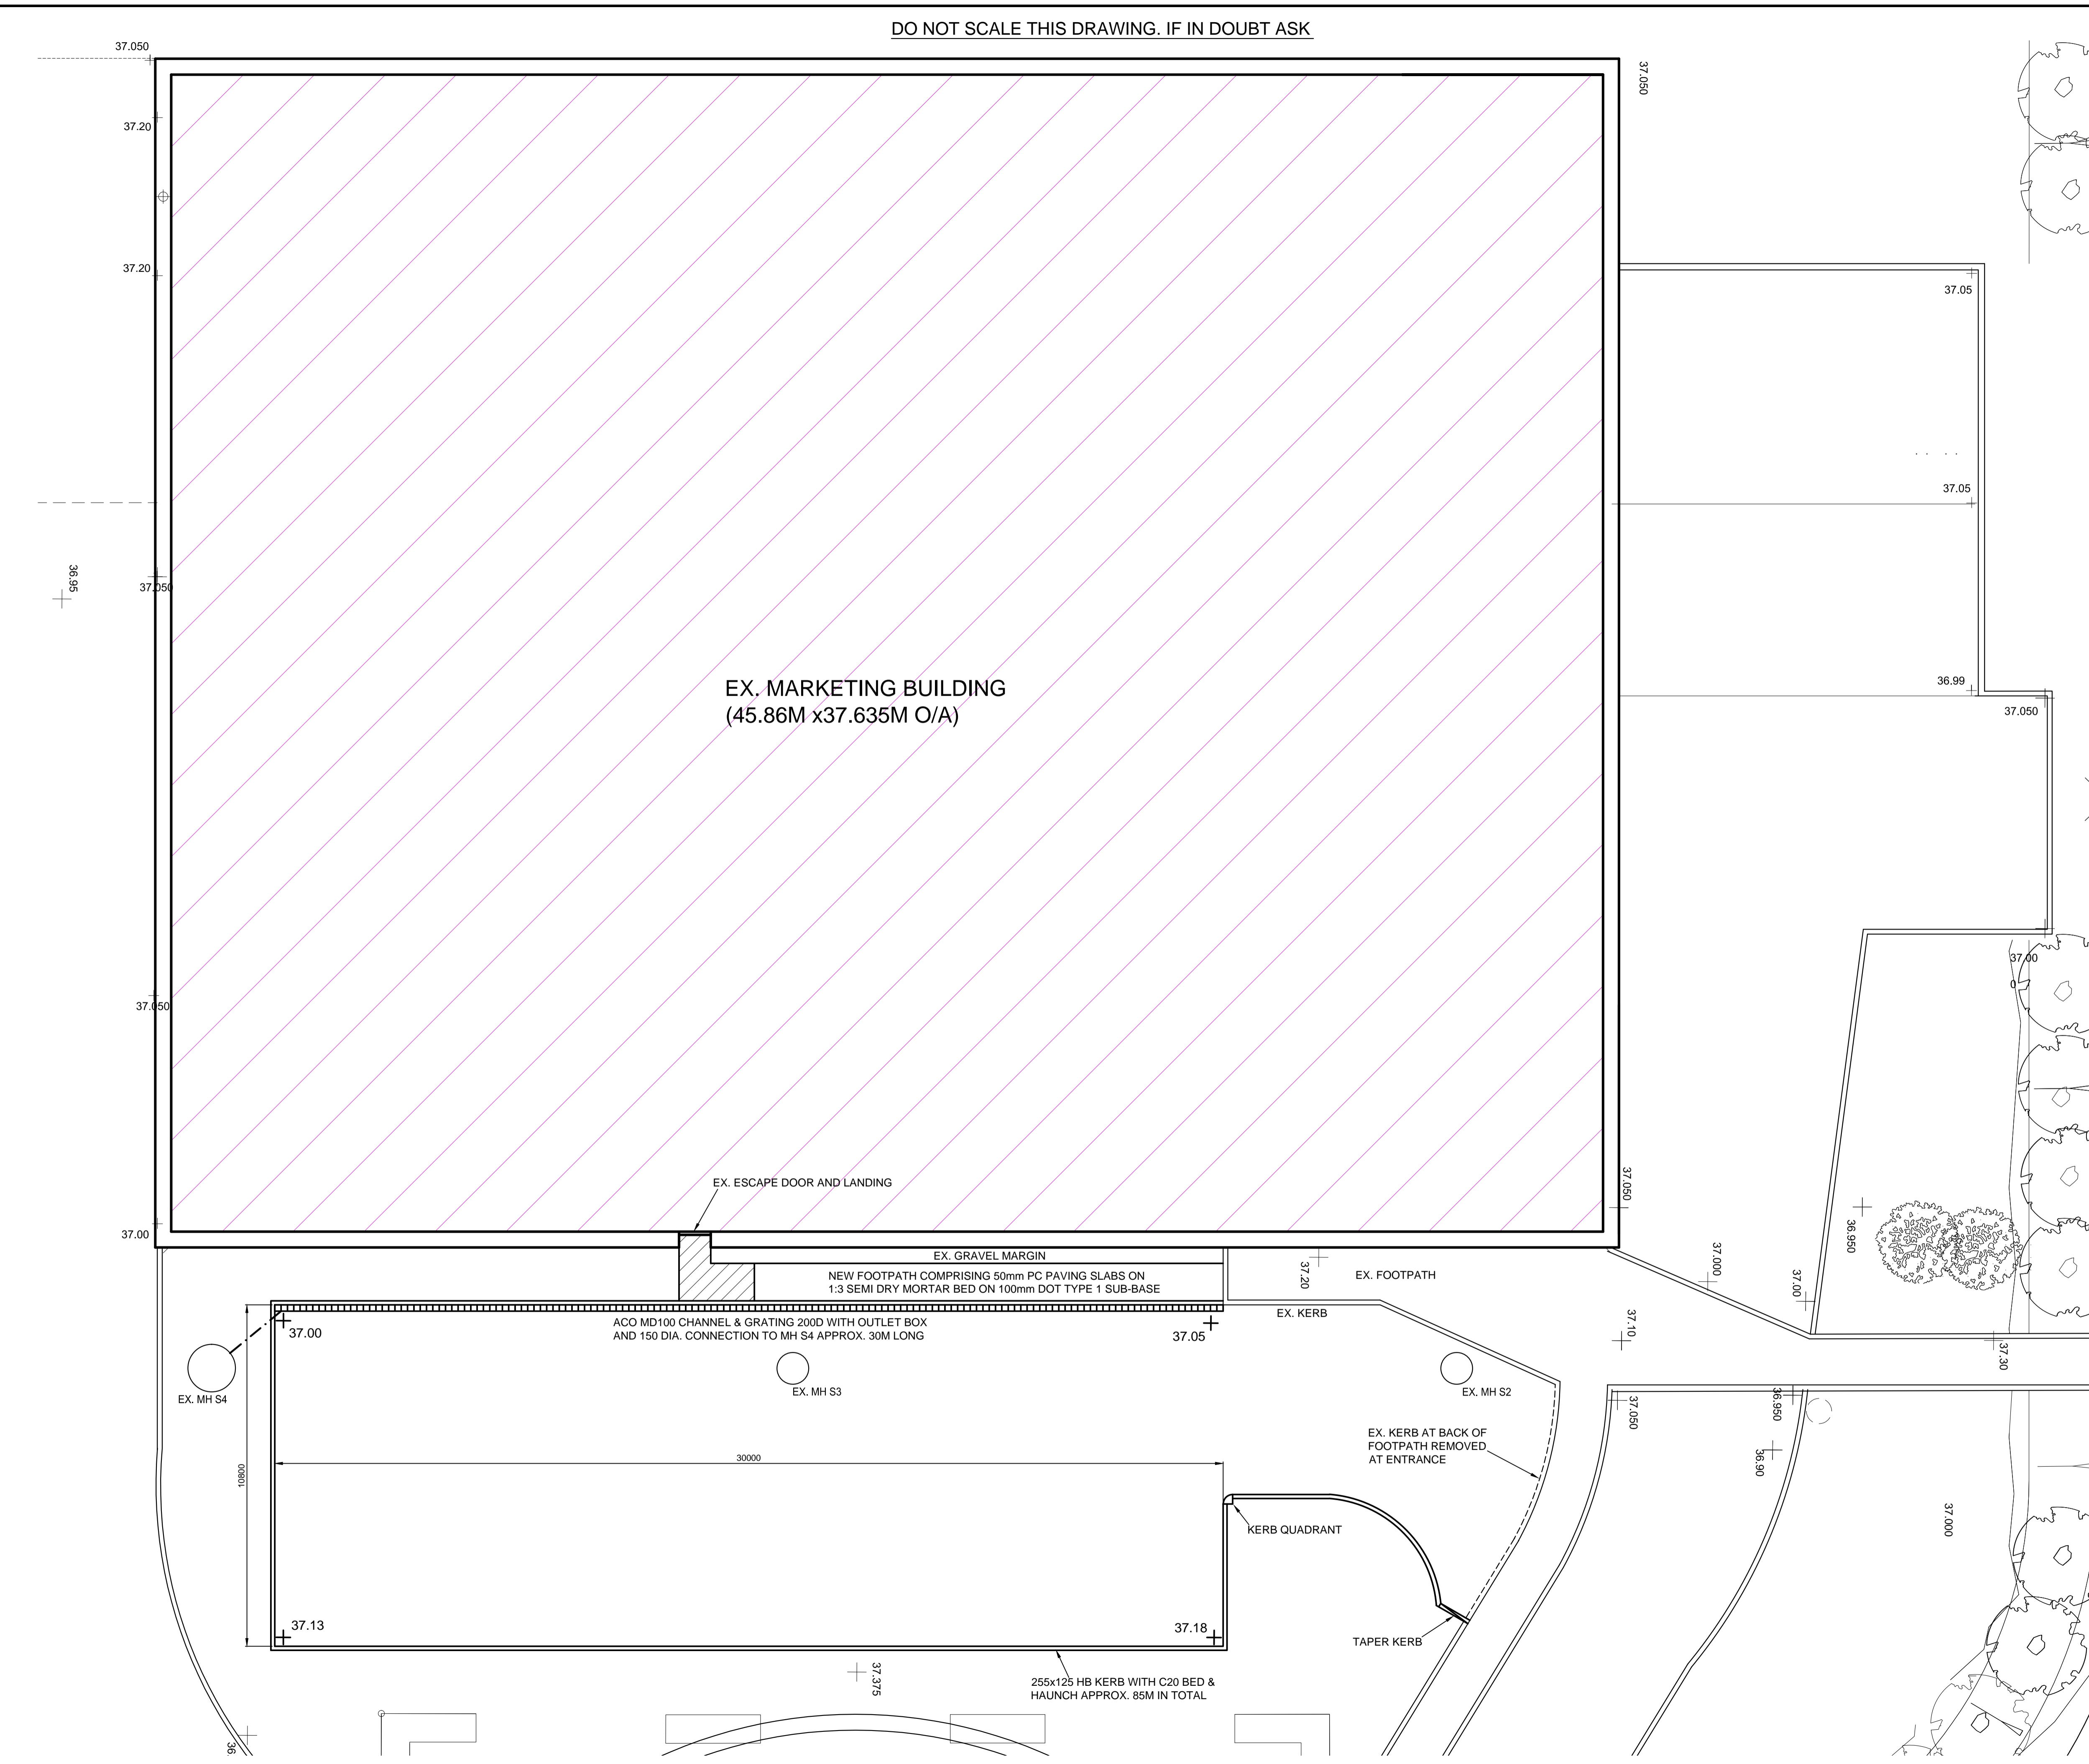

TENDER ISSUE

| Rev | Description | By | App | Date |
|-----|-------------|----|-----|------|
| | Amendment | | | |

SYMPHONY GROUP,
PARK SPRING ROAD,
BARNSELY ST2 7EZ.

Stevenson Calam Associates
CONSULTING ENGINEERS

102 STATION PARADE
HARROGATE HG1 1HQ
Telephone (01423) 530999
Facsimile (01423) 520028
Email: stevenson.calam@btconnect.com



| | | |
|-------|-------------|----------|
| Drawn | Date | Checked |
| NC | APR 2015 | DGC |
| Scale | Drawing No. | Revision |
| 1:100 | 1484-1/5 | |