


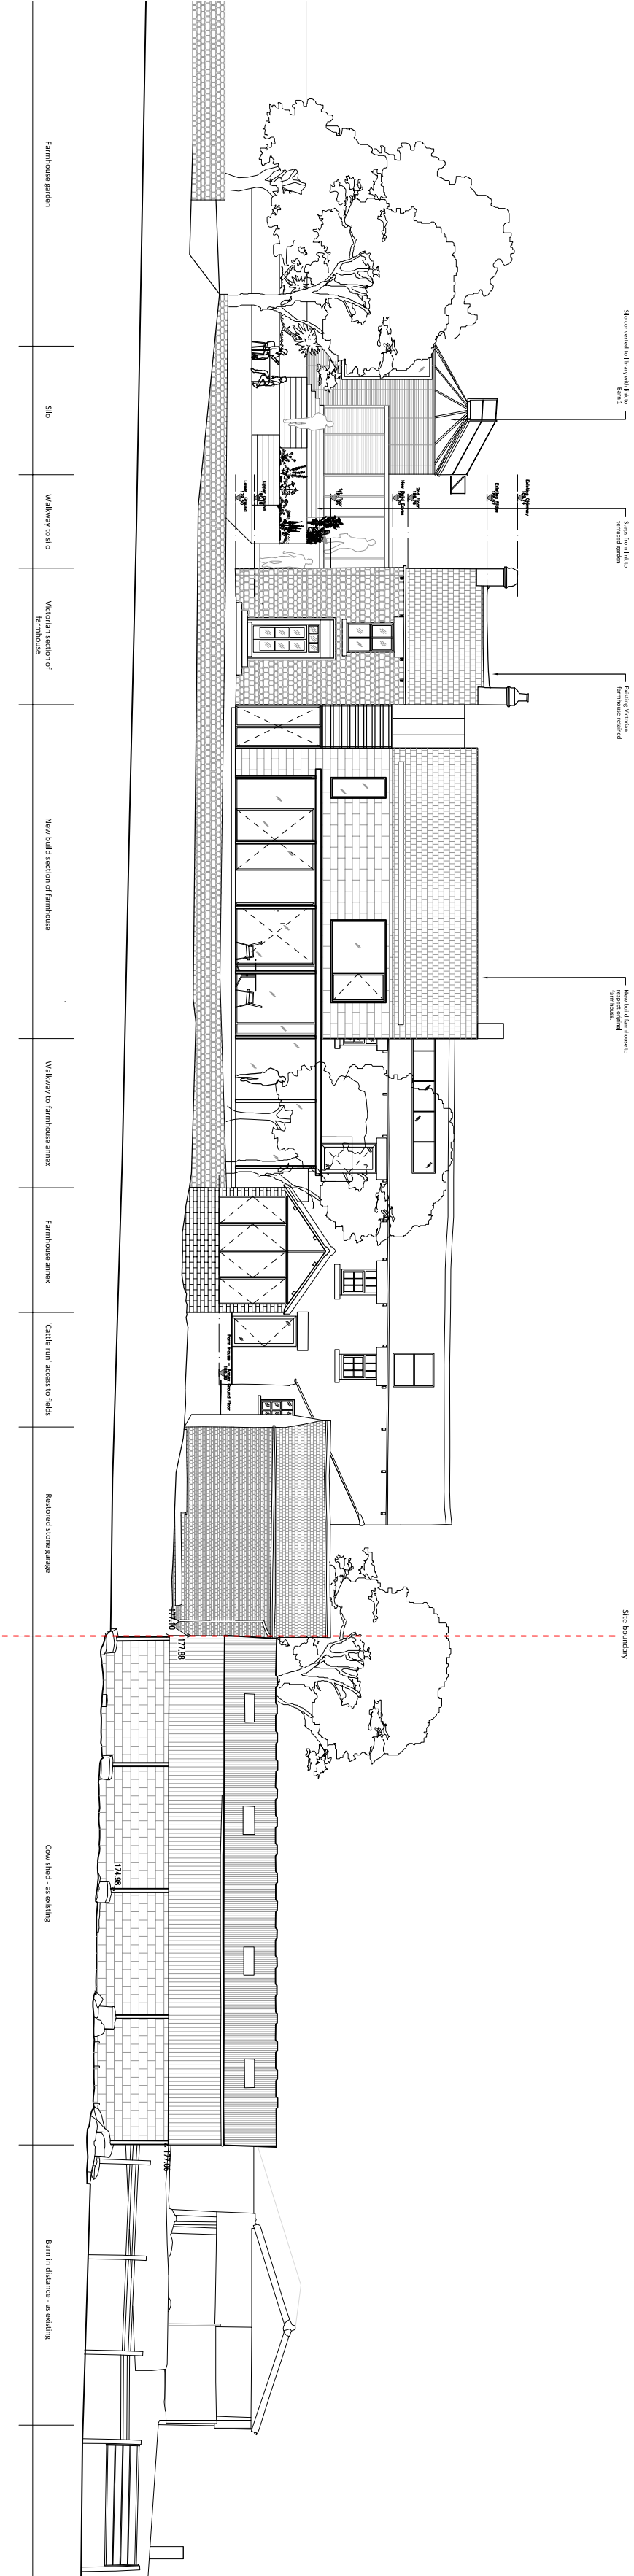

1:200@A2 Lower Eastfield Farmstead, Thurgoland PL(02)101

group ginger