


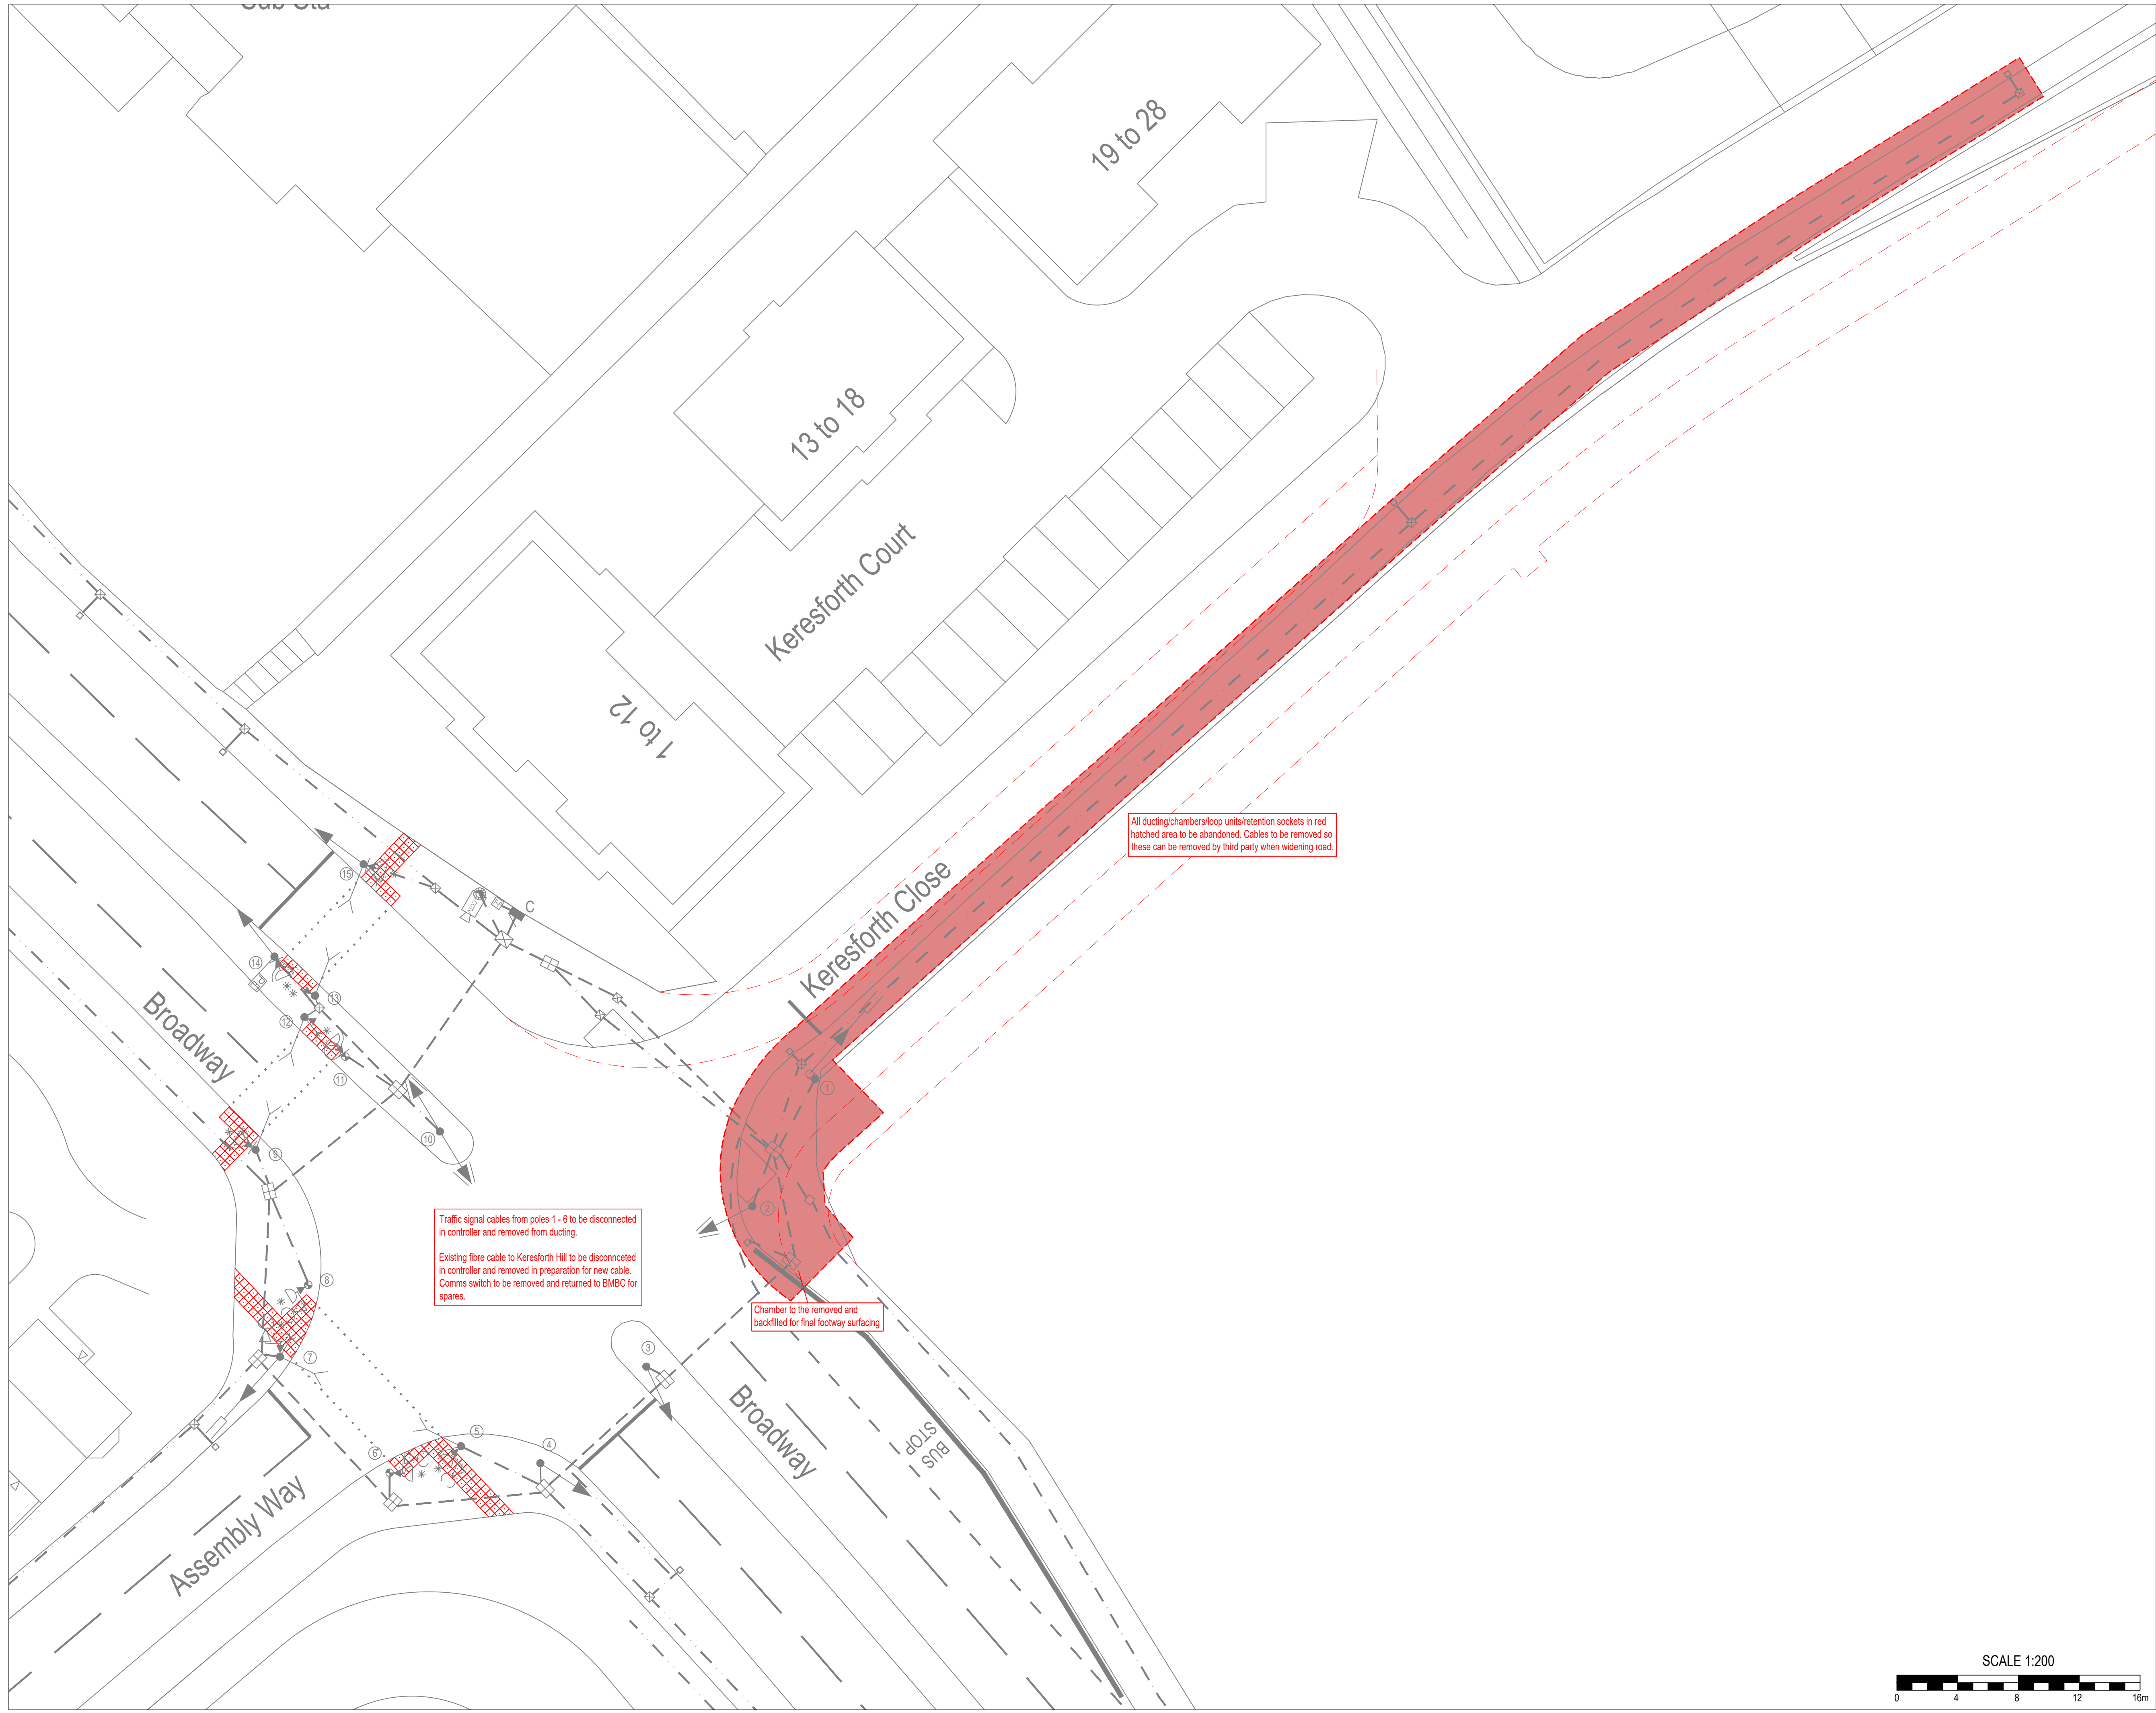

Based upon Ordnance Survey Digital Mapping with permission of the Controller of Her Majesty's Stationery Office.
CROWN COPYRIGHT RESERVED
Unauthorised reproduction infringes Crown Copyright and may lead to prosecution or civil proceedings
Licence No.: 100022264

Rev.	By	Amendments	Date



Project
Broadway/Keresforth Close
Traffic Signal Upgrade

Drawing title
Site Clearance

Scale As Shown @ A1	Drawn D. Ellis	Checked	Date Nov. 2023
Drawing No. TS-169-001 (Site Clearance)			File TS-169

Paul Castle, Service Director
Environment & Transport, Place Directorate,
PO Box 609,
Barnsley, S70 9FH
Tel. (01226) 773555 Fax. (01226) 772110