

Notes

Do not scale from this drawing. If in need of further detail, refer back to the Technical Department.




FRONT ELEVATION




SIDE ELEVATION




REAR ELEVATION

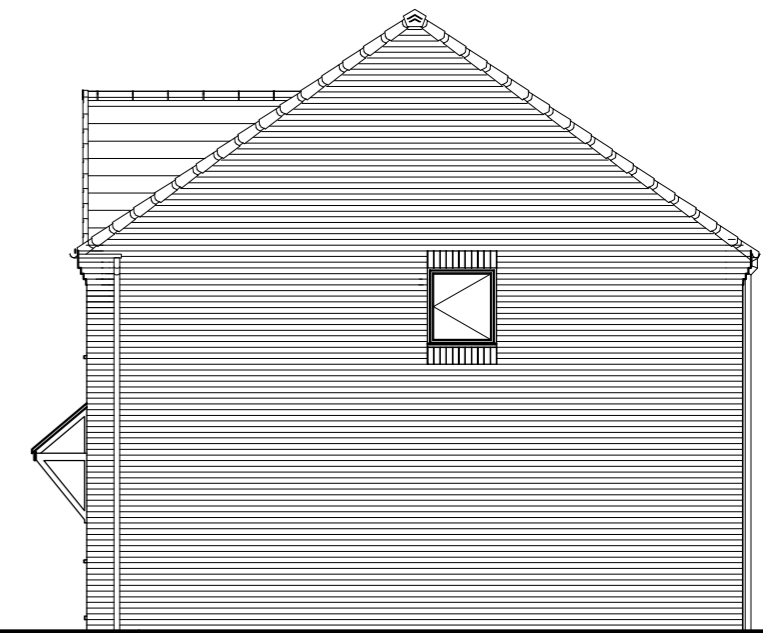

SIDE ELEVATION

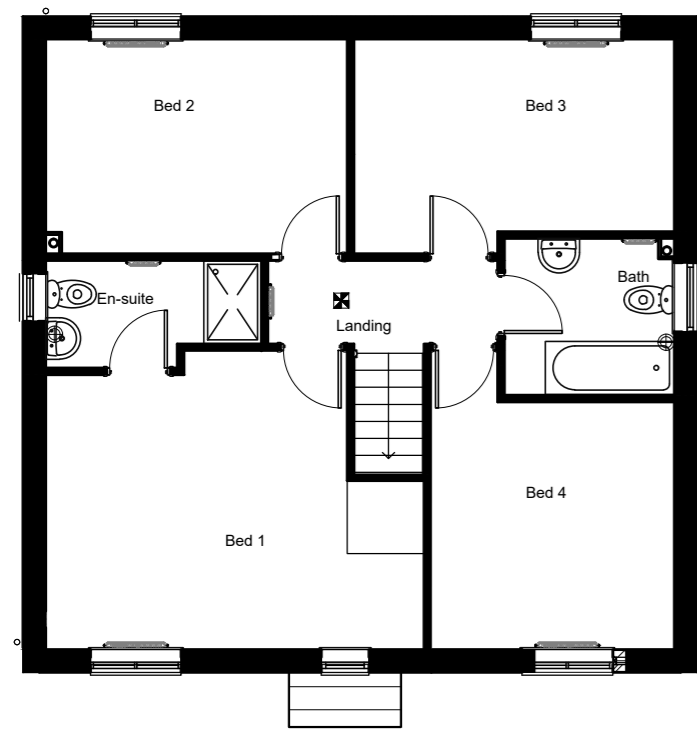

FIRST FLOOR PLAN

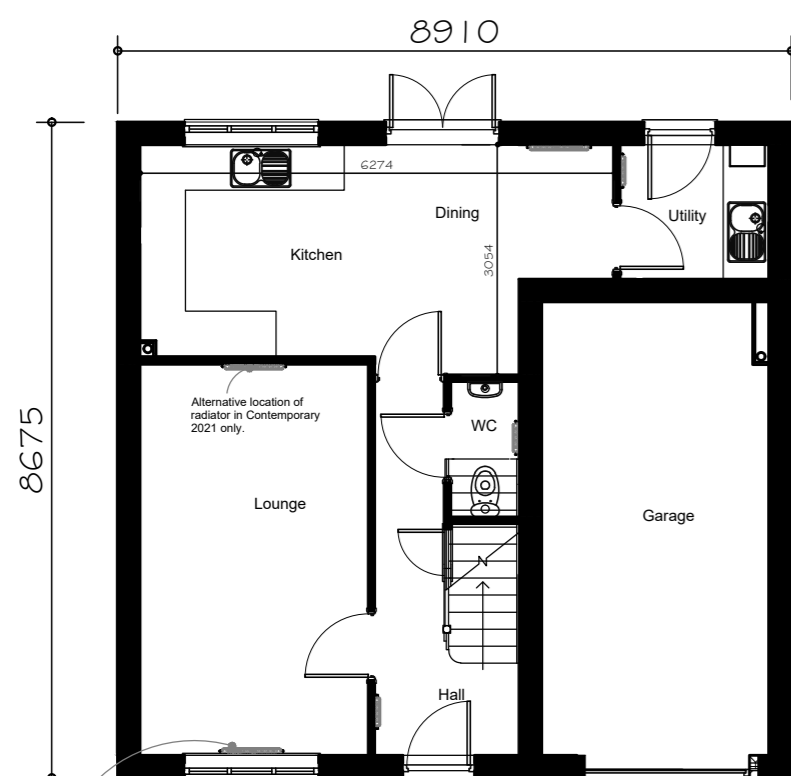

GROUND FLOOR PLAN

FLOOR AREA
113.45m², 1221ft²



| Rev. | Comments | Date |
|------|---|----------|
| C03 | En-suite window shown correctly in plan | 14.12.21 |
| C02 | Canopy style corrected | 08.06.21 |
| C01 | Issued for construction | 21.05.21 |
| P01 | Initial issue | 22.03.21 |

gleeson

Gleeson Homes (Head Office)
Unit 5, Europa Court | Sheffield Business Park | Sheffield |
South Yorkshire | S9 1XE

01142 612900

www.gleesonhomes.co.uk

Project:
**435 House Type
Urban**

Title:
Planning Drawing

| Scale: | Date: | Drawn: | Checked: |
|------------|----------|--------|----------|
| 1:100 @ A2 | 22.03.21 | JJ | DR |

| Drawing No: | Revision: |
|---------------|-----------|
| 21-435-U-0001 | C03 |