




REAR ELEVATION
AS PROPOSED

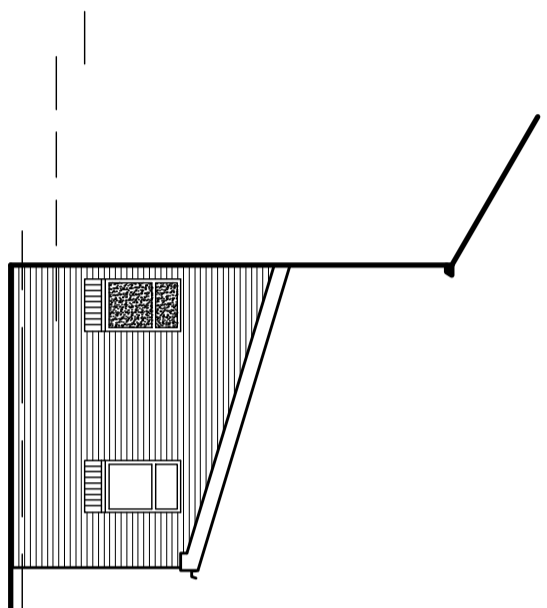


SIDE ELEVATION
AS PROPOSED

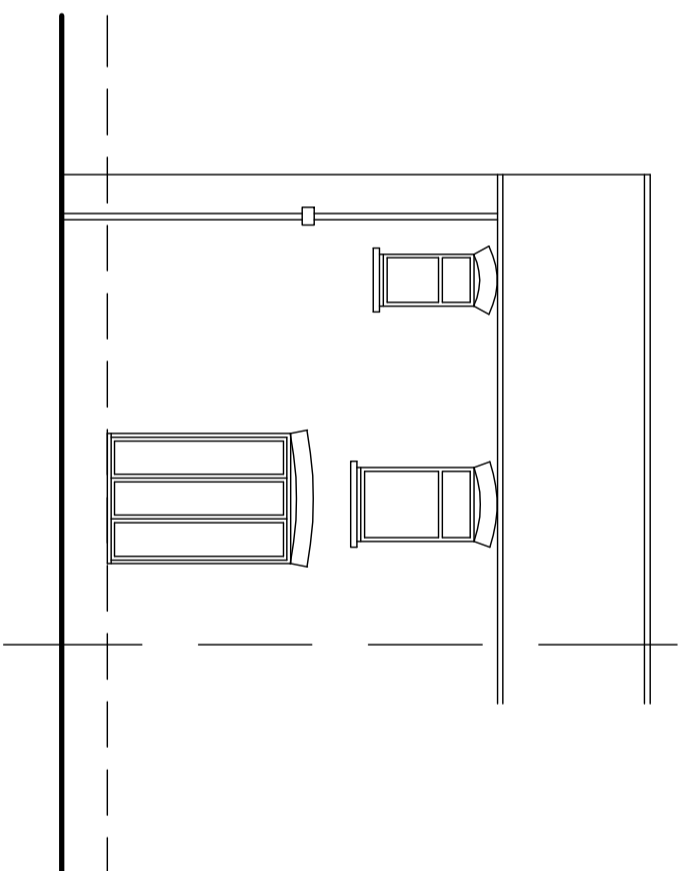

REAR ELEVATION
AS EXISTING

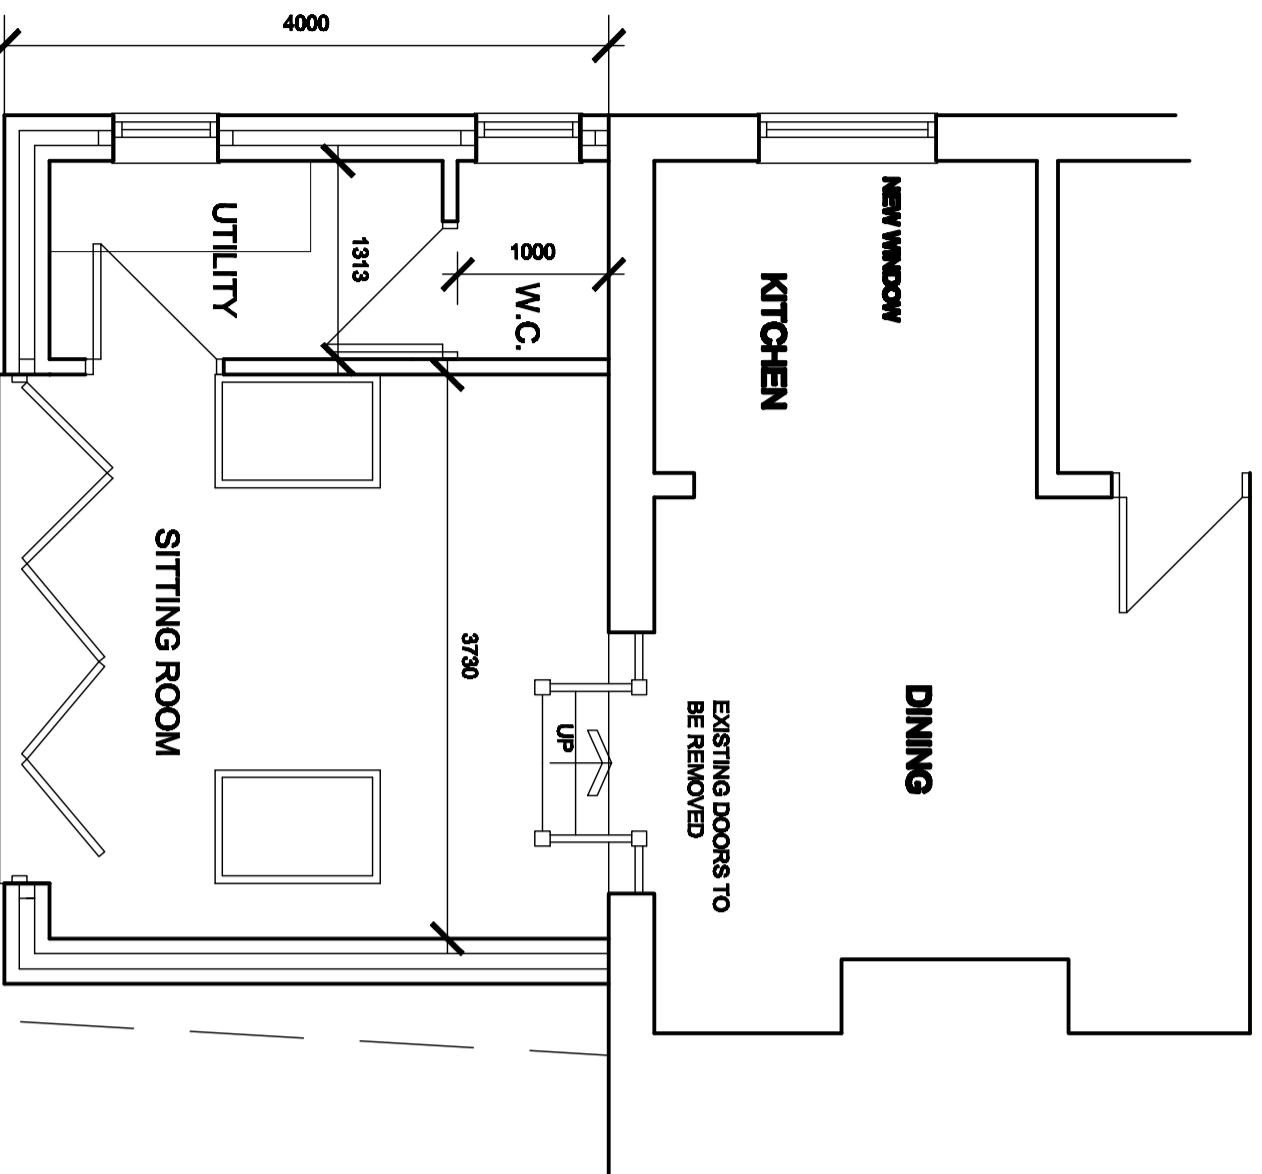

GROUND FLOOR PLAN
AS PROPOSED

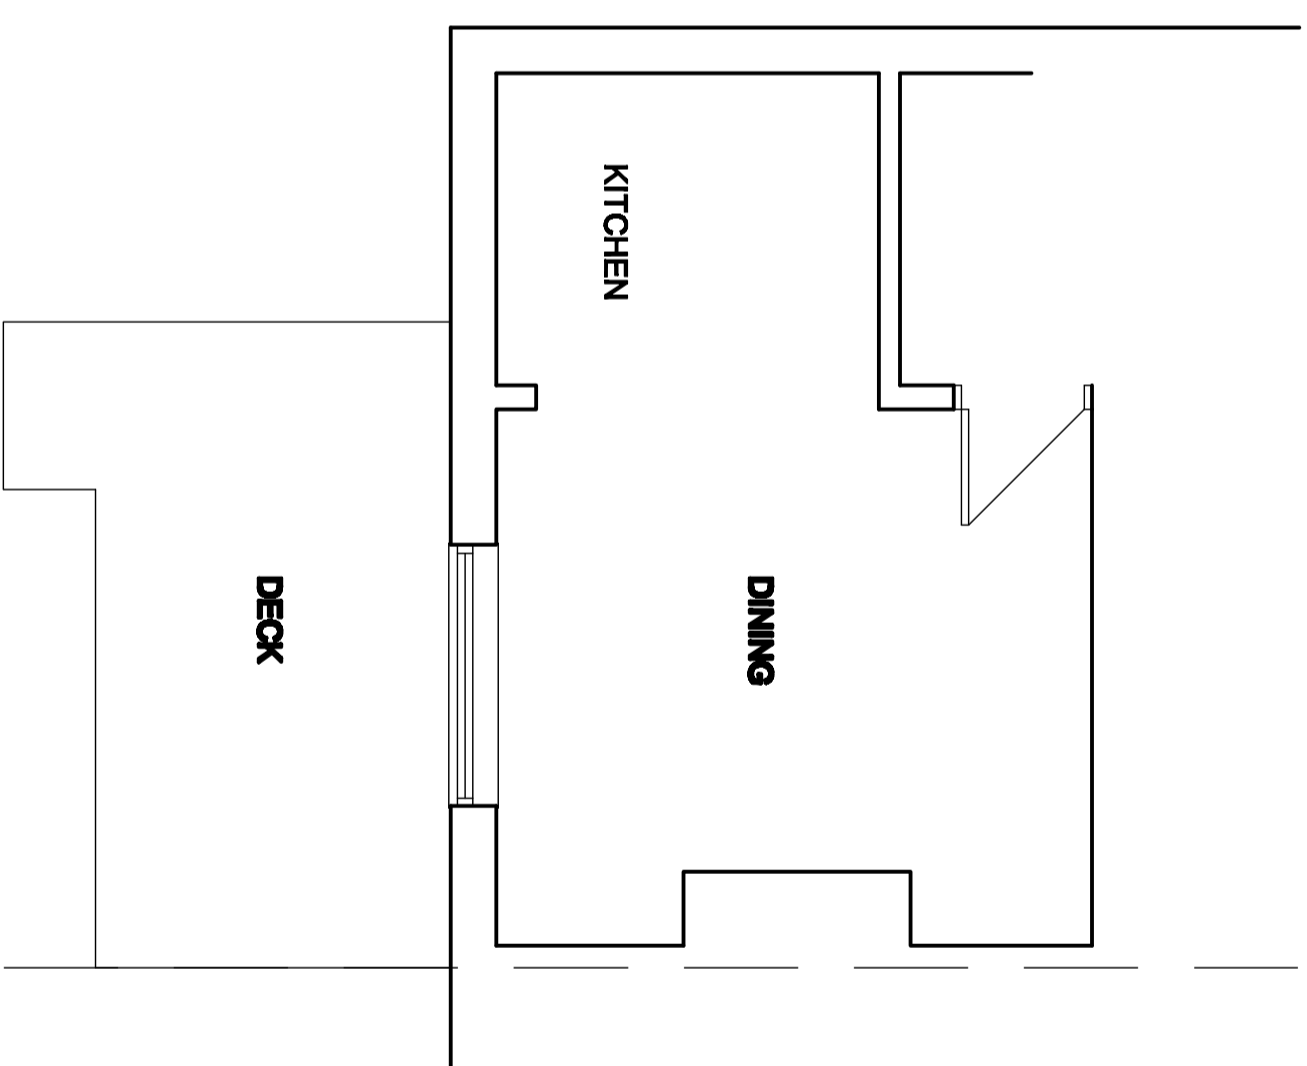

GROUND FLOOR PLAN
AS EXISTING

White Aquus
ARCHITECTURAL SERVICES AND SURVEYORS

8 KINGSBURY BUSINESS PARK,
WHALEY ROAD, BARNFLETCH GREEN,
BARNSELEY, S70 1HQ
Phone: 01228 28942
Fax: 01228 28800
Email: info@whiteaquuspartnership.co.uk
Web: www.whiteaquuspartnership.co.uk

Project: PROPOSED EXTENSION
16 WINTER ROAD,
BARNSELEY

Client: MRS SAM SPACEY

Drawing Title:		Date:	Scale:
PLANS AND ELEVATIONS		MAY 2013	1:50 & 1:100 @ A2
Date:	Scale:	Ref: 13-015	Dep. No.:
04-05-13	A		REV. A

Date	Scale	Description	Date	Scale	Description
04-05-13	A	REVISED TO CLIENT'S REQUIREMENTS			