


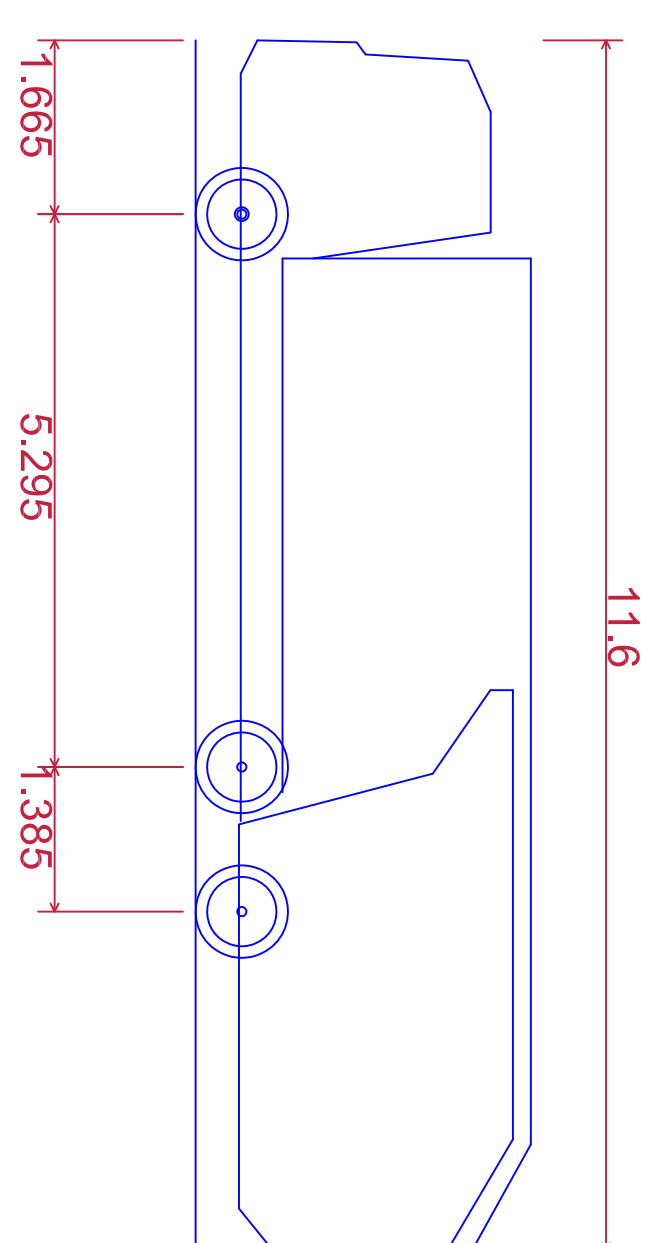

11.6m Refuse Vehicle	
Overall Length	11.600m
Overall Width	2.530m
Overall Body Height	3.211m
Min Body Ground Clearance	0.416m
Track Width	2.530m
Lock to Lock Time	4.00s
Kerb to Kerb Turning Radius	9.950m



REV	DATE	DESCRIPTION