

KEY

BRICKWORK


BLOCKWORK

STUD WALL

INSULATION

SMOKE
DETECTOR

HEAT
DETECTOR

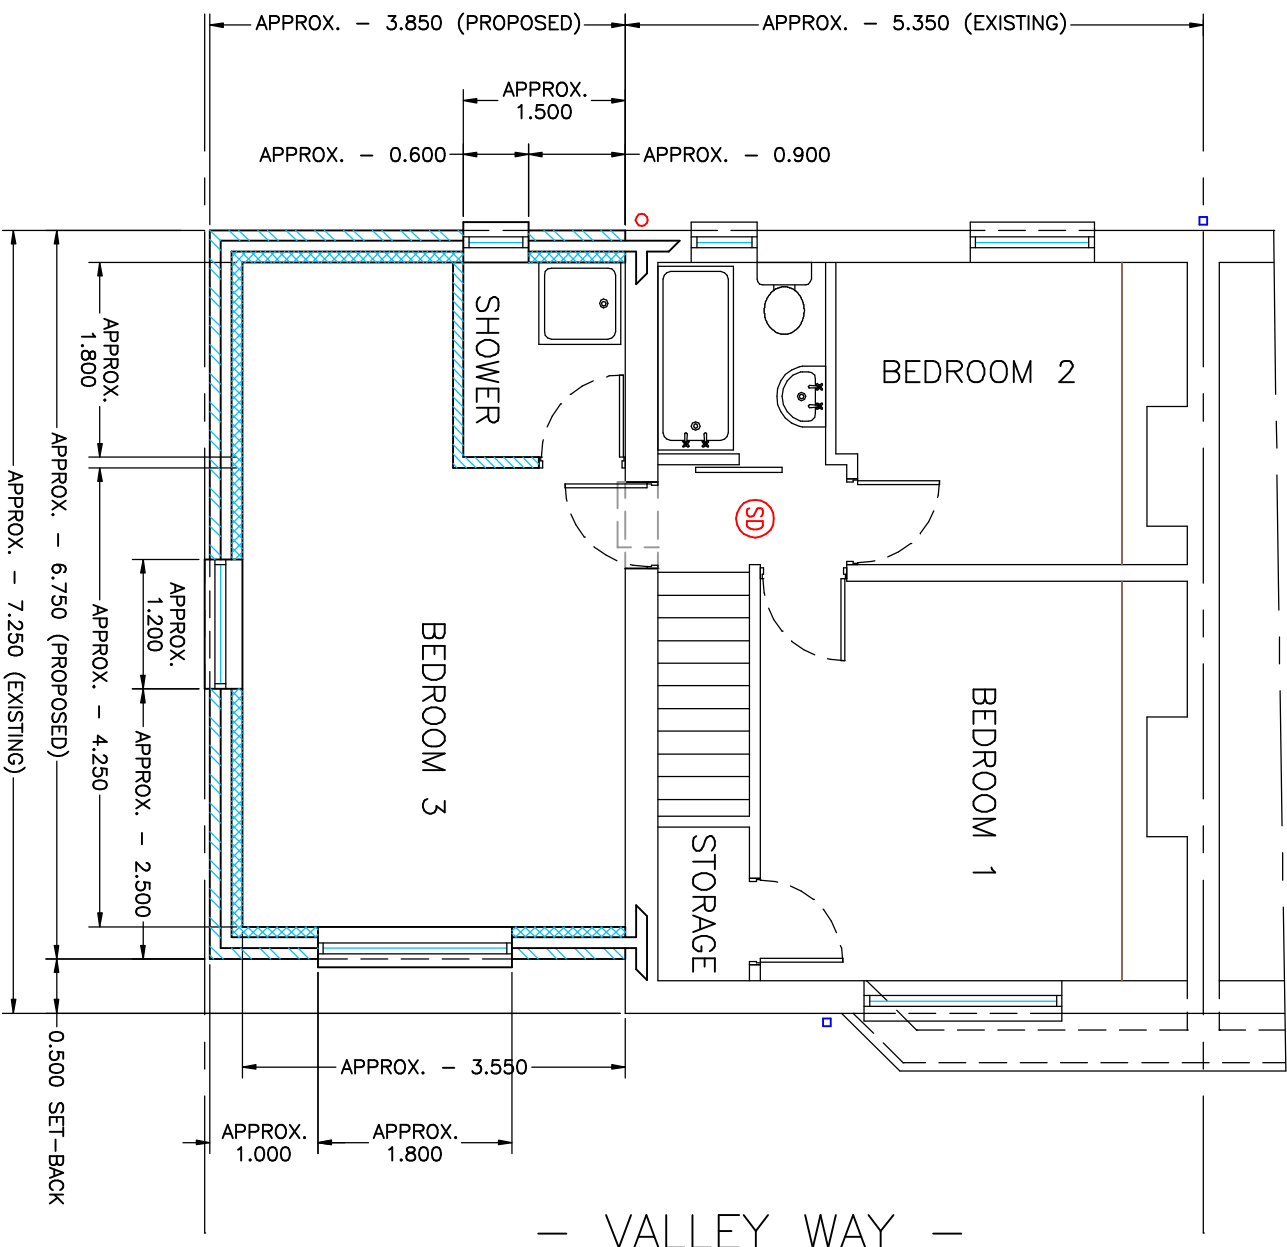

— VALLEY WAY —

OPTION - 4

ASHWOOD ENGINEERING SERVICES
TEL: 01709 814718
MOB: 07773 594725

TITLE

PROPOSED FIRST FLOOR PLAN FOR
2-STOREY SIDE EXTENSION

LOCATION

57, Valley Way, Hoyland,
BARNSLLEY, S74 9AR.

CLIENT

Mrs J. Noble.

REV No	DATE	DIMENSIONS	SCALE	DRAWING No	SHEET SIZE
2	5.10.16	m	1:50	AES-0484	4 A3
1	5.10.16	m	1:50	AES-0484	4 A3
0	5.10.16	m	1:50	AES-0484	4 A3