



DENCROFT CROFTON PENT

1:50

HORIZONTAL RIBBED
STEEL UP & OVER DOORS

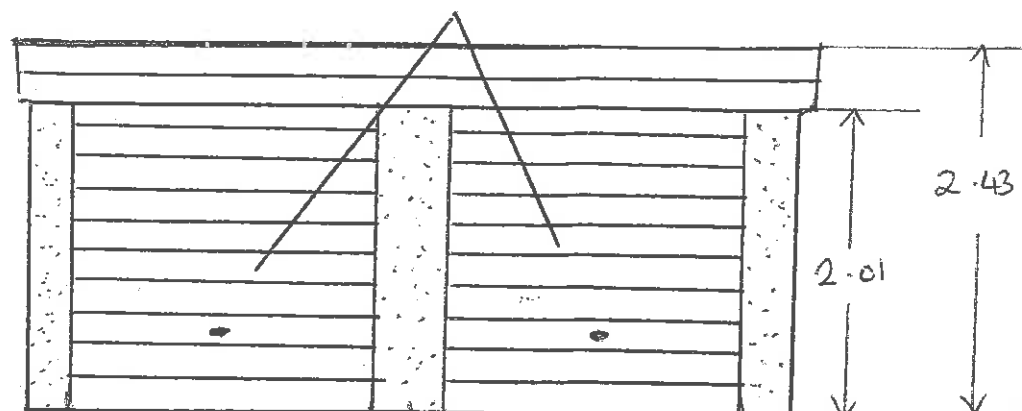


FRONT ELEVATION

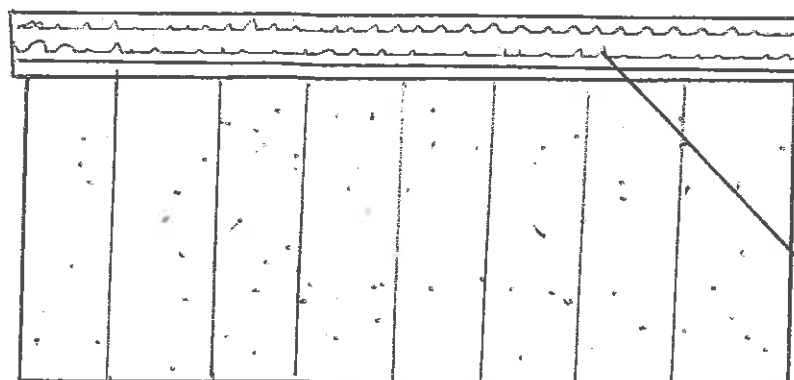


REAR ELEVATION


PREVIBRATED STEEL REINFORCED
CONCRETE PANELS WITH AGGREGATE
FINISH (CANTERBURY SPA)

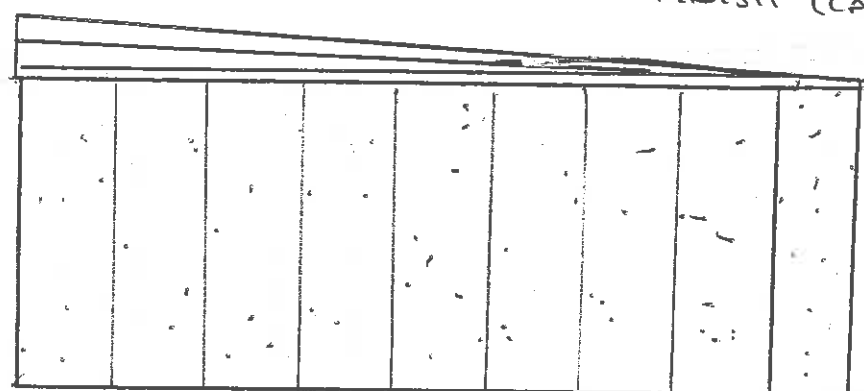

RIGHT ELEVATION

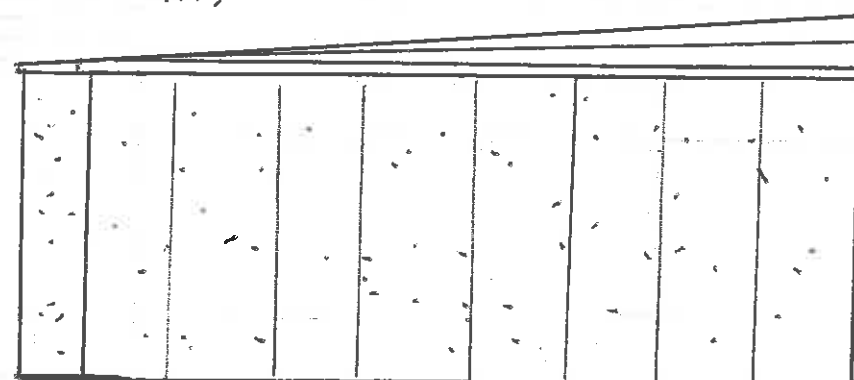

LEFT ELEVATION

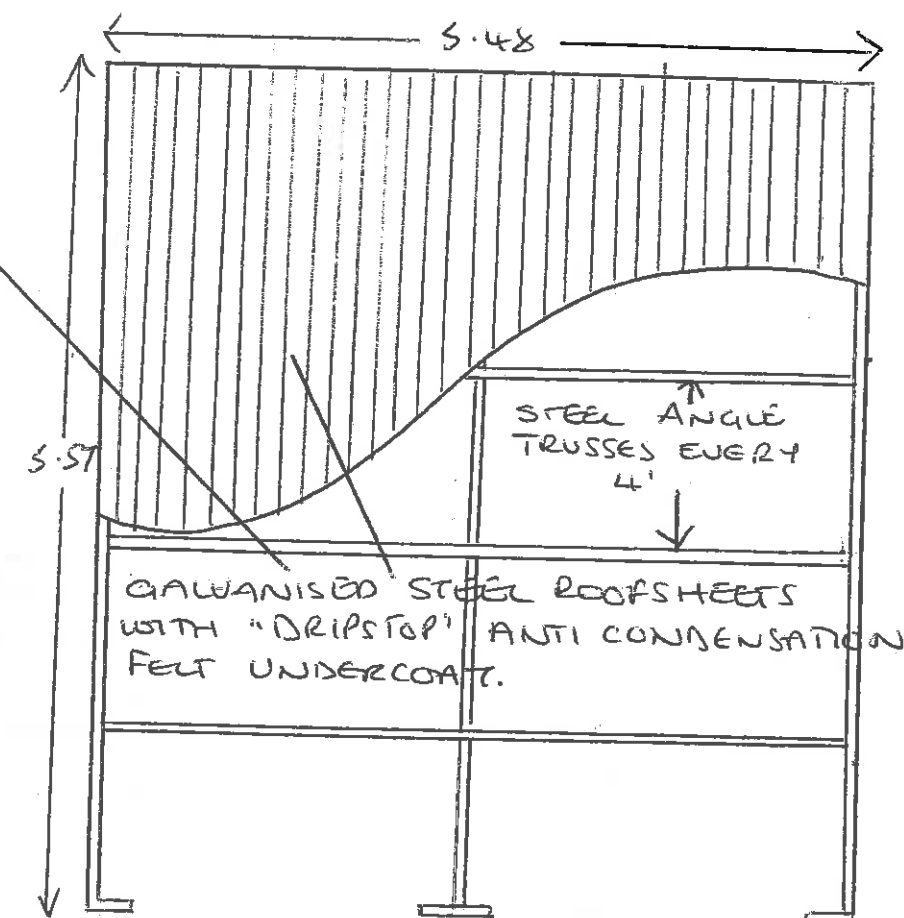

PLAN

MR CROSSLAND.

GARAGE PLOT 1+2

MARKET STREET

CUDWORTH.

5.57 x 5.48 x 2.01 TO EAVES

DENCROFT GARAGES LTD

230 BRADFORD ROAD
BATLEY, W. YORKSHIRE
WF17 6JD

TELE: 01924 461996

www.dencroftgarages.co.uk