


Front Elevation (mid door)

Front Elevation (end door)


SIDE ELEVATION

REAR ELEVATION


SIDE ELEVATION

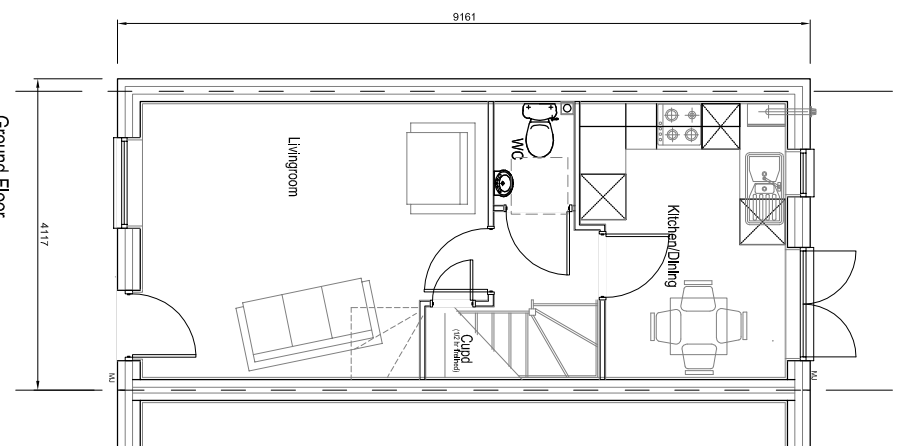

Ground Floor

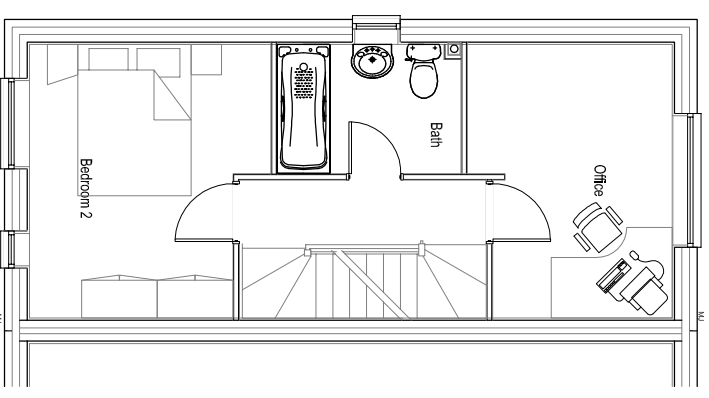


First Floor

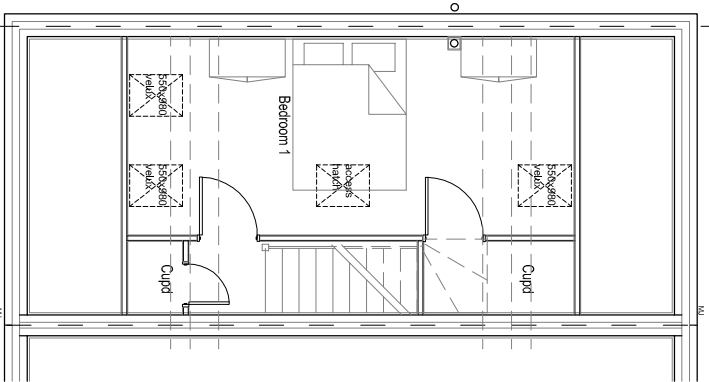

Second Floor

**PERSIMMON
HOMES**

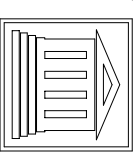

911sqft

Bickleigh

BK-WD10

Plans & Elevations (Planning)

Rev C

010213

50@A1 100@A3