


EXISTING PLAN

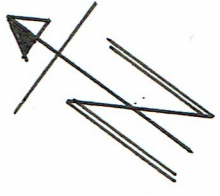

SUSPECTED ASBESTOS TO ROOF SHEETING

COVERED AREA

GARAGE

CHANNEL DRAIN

TARMAC DRIVE WITH BLOCK PAVE EDGINGS

STORE

SUSPECTED ASBESTOS TO SIDE AND ROOF (PROFILE SHEETING) TO LGA STORE

RAMP

GATE POST

WALL

RATIO

WALL

I.C. I.D. 1105M

I.C. I.D. 0.981M



I.C. I.D. 1.124



100φ

100φ

100φ

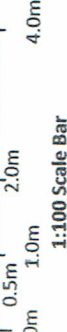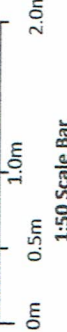

DWG N°: FL26 / ID

Scale 1: 50

@A3

Client: M. LOCKE

Address: 24 BIRKS LANE
MILLHOUSE GREEN S36 9ND

Home: 01142 88897
Mobile: 07782 04139



- Consultation & Design
- Detailed Technical Plans
- Planning Applications
- Building Regulations

Kit Builder
18, Kenyon Road
Sudbury
Suffolk
SS1 1DG
kitbuildingdesign@gmail.com
Home: 01142 88897
Mobile: 07782 04139

Note: Every effort has been made to ensure the accuracy of this plan, any doubt about dimensions/detail should be raised with Kit Building Design.

Date: 11.6.26