


T16
T19.

part 1
1/10"

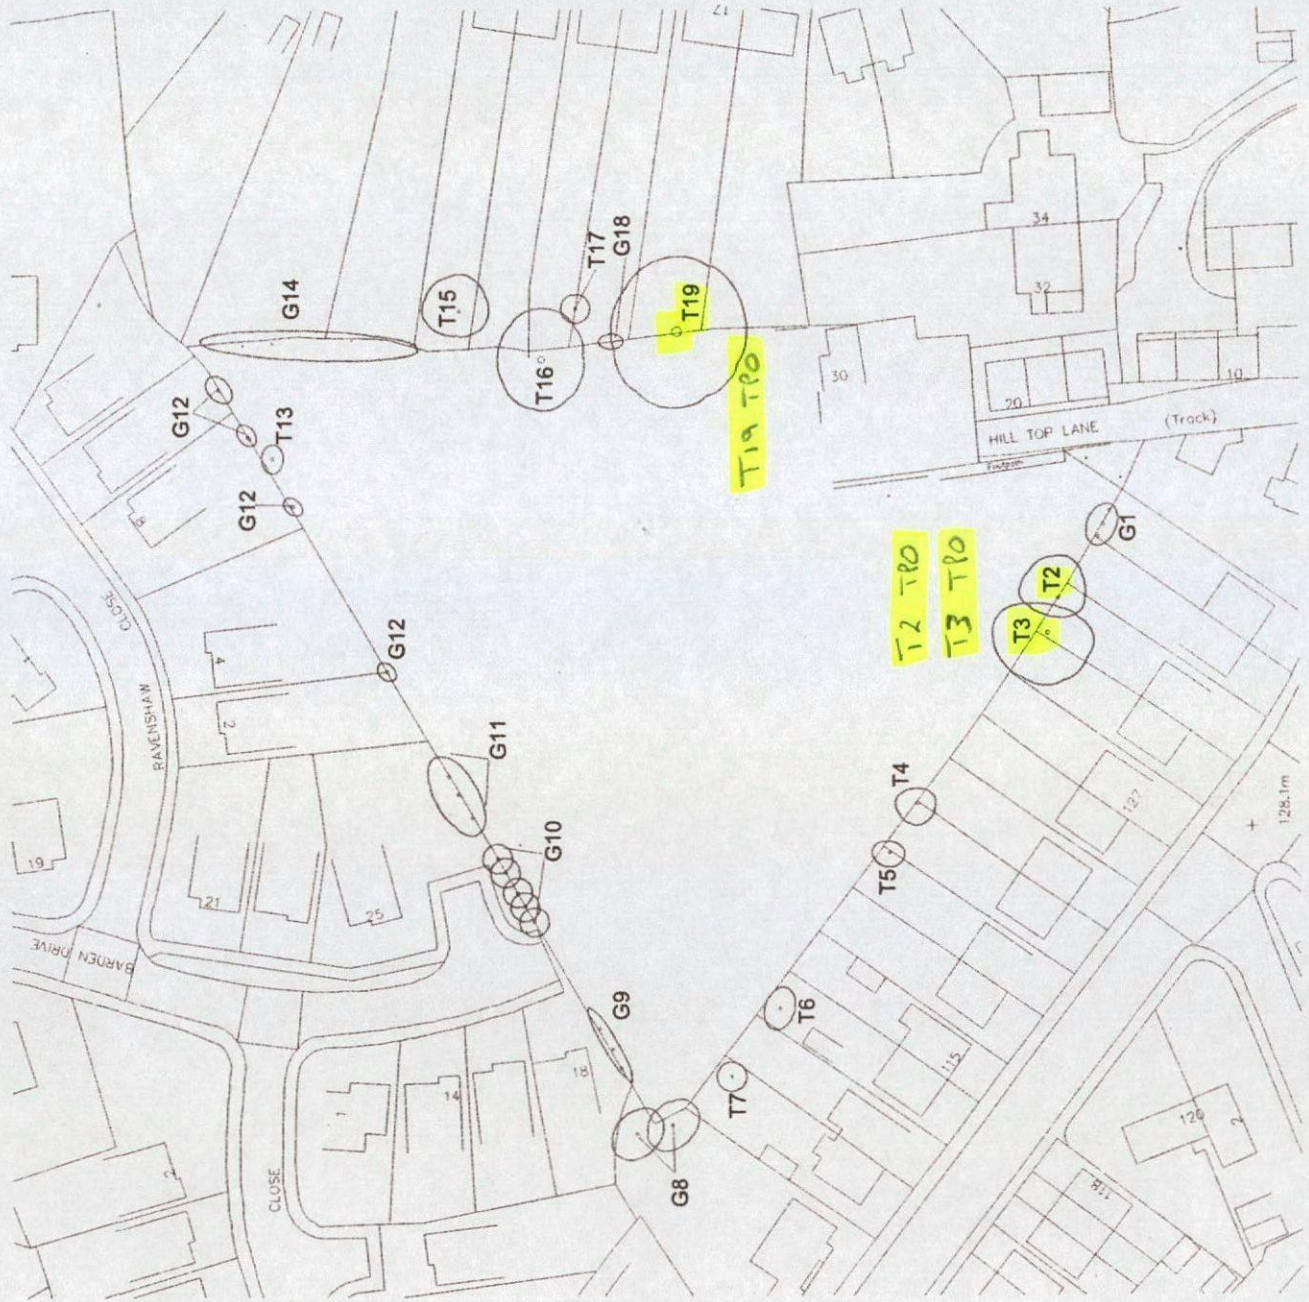

**Appendix 5:
Tree Constraints Plan**

Land Off Hill Top Lane, S75 2RF
Ref: AWA1087

BRITISH STANDARD BS37:2012
RETENTION CATEGORIES
As defined in the
National Annex to the
British Standard BS37:2012

SCALE: 1:500

PAPER: A3

<input type="radio"/>	CATEGORY A RETENTION MOST DESIRABLE
<input type="radio"/>	CATEGORY B RETENTION DESIRABLE
<input type="radio"/>	CATEGORY C COULD BE RETAINED
<input type="radio"/>	CATEGORY D FOR REMOVAL
<input type="radio"/>	RPA ROOT PROTECTION AREA (SEE E1M)
<input type="radio"/>	LINE, Y. SHADOW CAST BY TREE