


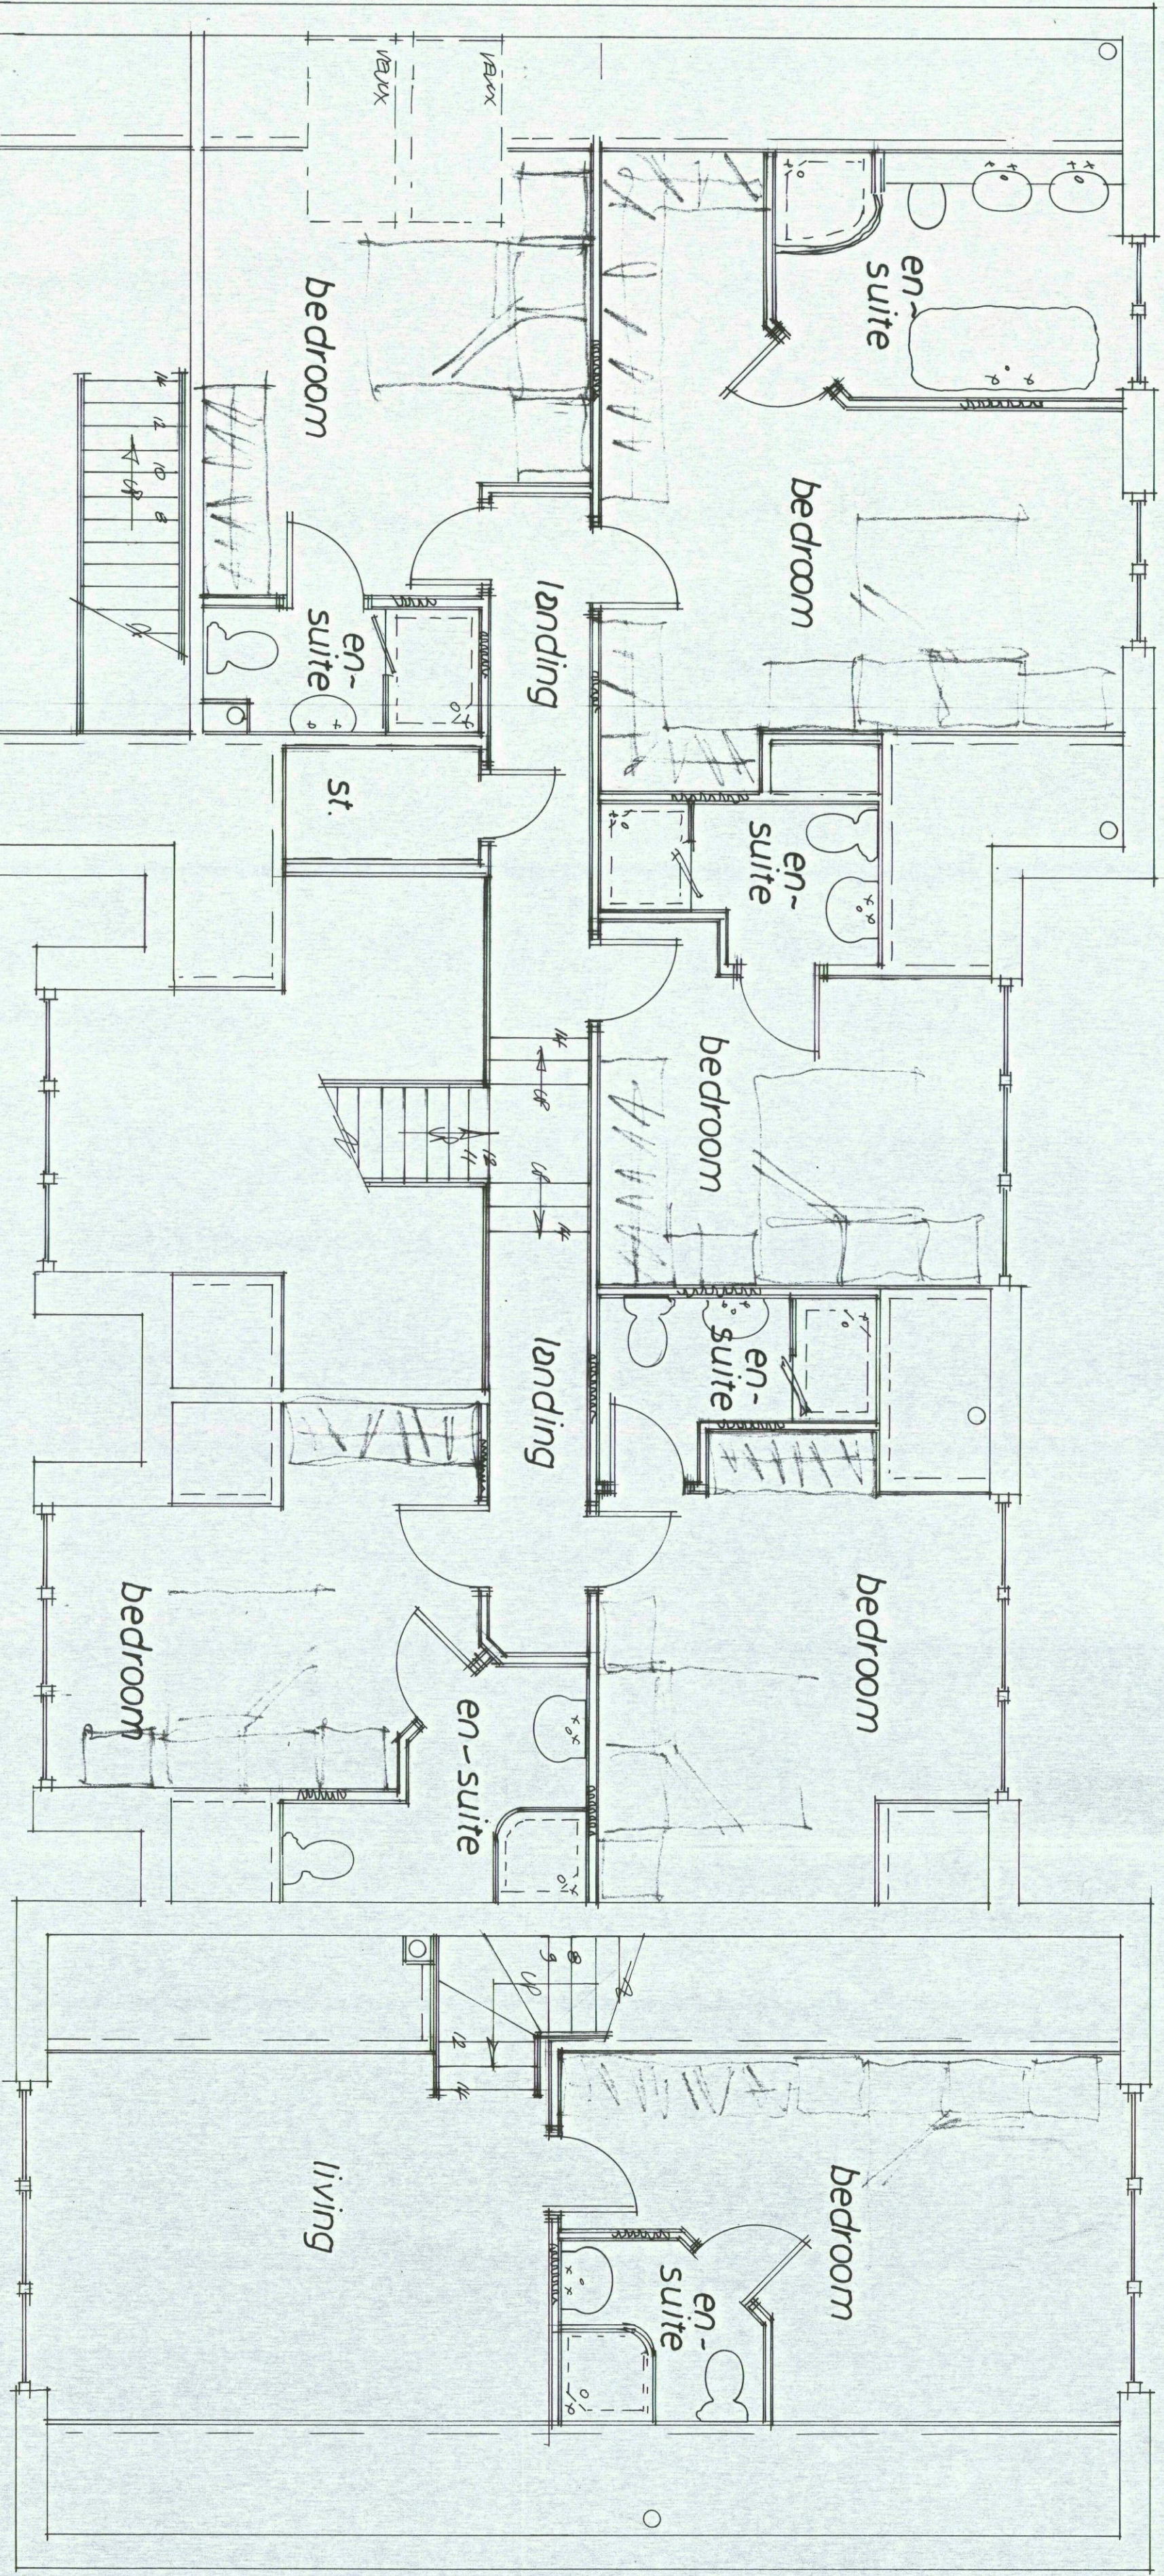

Garry Associates Residential Design Consultant Westwood House 18 Carr Lane Tankersley Barnsley S75 3BE Tel(01226)7746573	
PROJECT Detached Dwelling	
CLIENT Mr. Damian Clowery	
TITLE First Floor Layout	
ADDRESS "Bank View" Green Moor Road, Wortley, Sheffield. S35 7DQ	
DRAWN BY 999	SCALE 1:50
DATE Jul 21	REV 965-05
Member of the Chartered Institute of Architectural Technologists	

Rev	Notes	Date