




FRONT ELEVATION

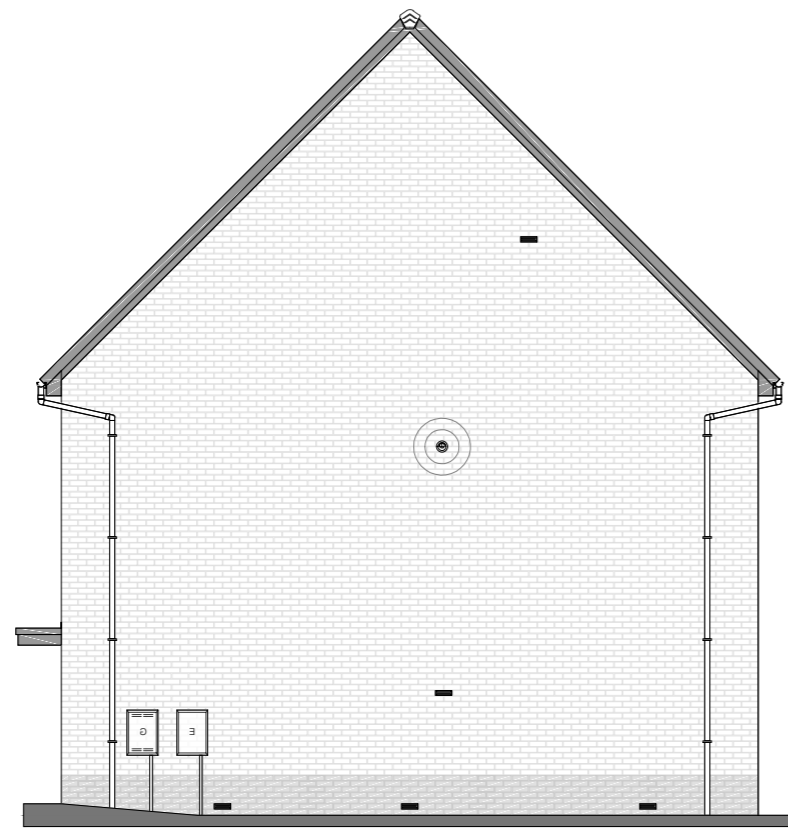


RIGHT ELEVATION

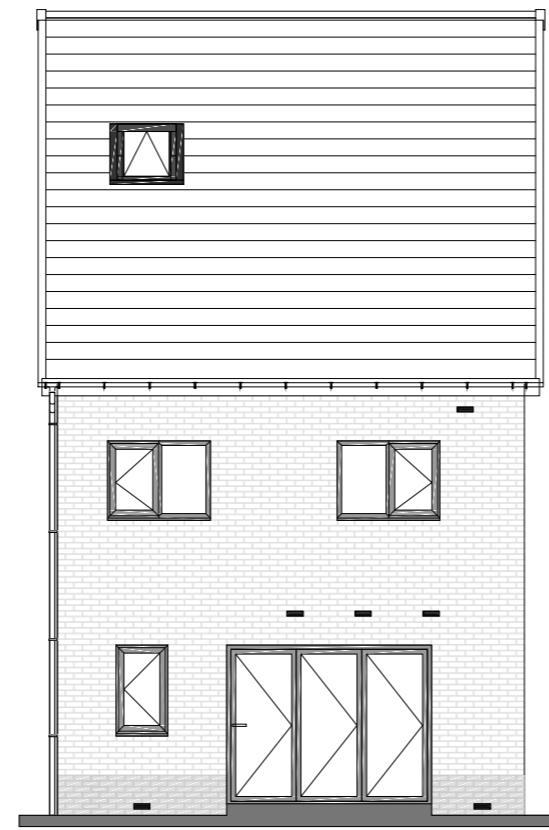


REAR ELEVATION

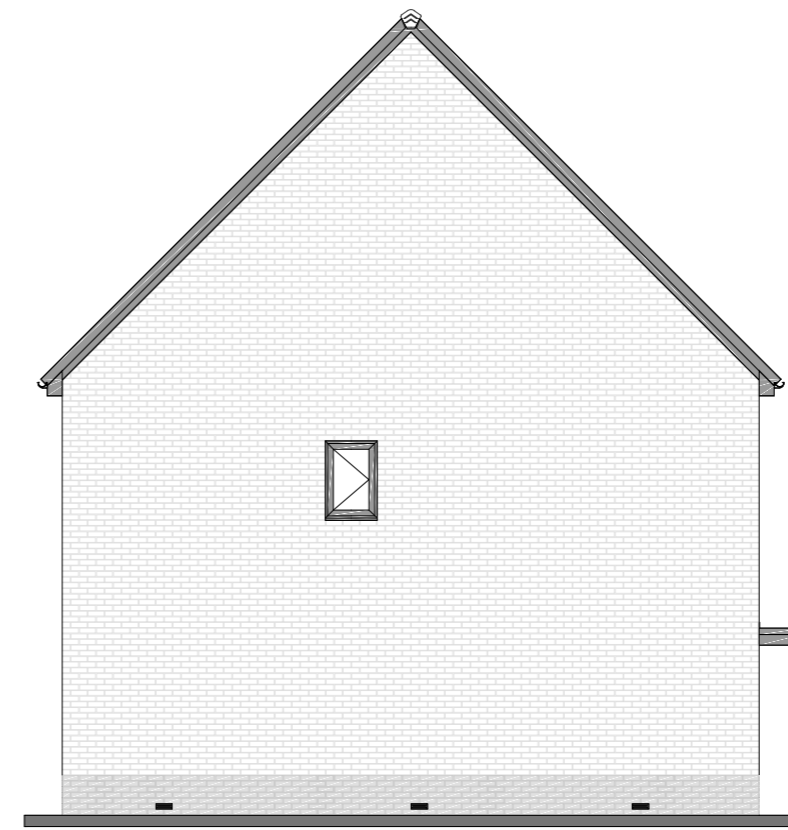


LEFT ELEVATION

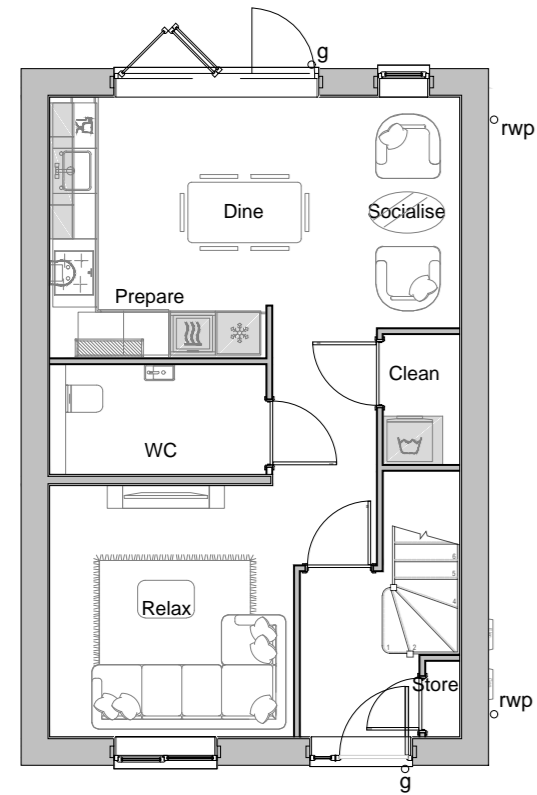

GROUND FLOOR

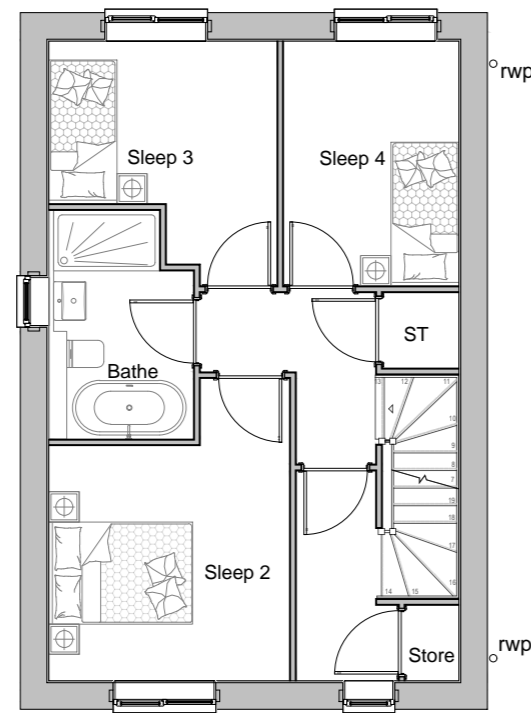

FIRST FLOOR

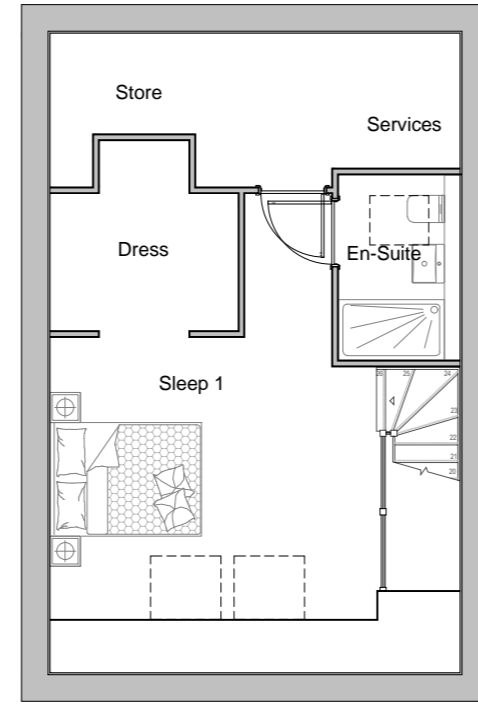

SECOND FLOOR

# PRIMROSE (OP) PLANS & ELEVATIONS



Do not scale off this drawing - Only figured dimensions to be taken from this drawing. Drawings based on Ordnance Survey and/or existing record drawings - Design and Drawing content subject to Site Survey, Structural Survey, Site Investigations, Planning and Statutory Requirements and Approvals. Authorised reproduction from Ordnance Survey Map with permission of the Controller of Her Majesty's Stationery Office. Crown Copyright reserved.

Rev	Date	Description	Drawn	Check
-----	------	-------------	-------	-------



**CLIENT:**  
HOMES BY HONEY

**DRAWING NUMBER:**  
25-5808-5018

**PROJECT:**  
BLOOMHOUSE LANE,  
DARTON

**SCALE @ A2:**  
1:100

**DRAWING:**  
PRIMROSE (OP)  
PLANS & ELEVATIONS

**DRAWN:** LH  
**DATE:** MAR '26  
**CHECKED:** VS  
**DATE:** MAR '26

JRP Associates  
14 Mariner Court,  
Calder Park, Wakefield, WF4 3FL

T 01924 383322  
E info@jrpassoc.co.uk  
W jrpassoc.co.uk