




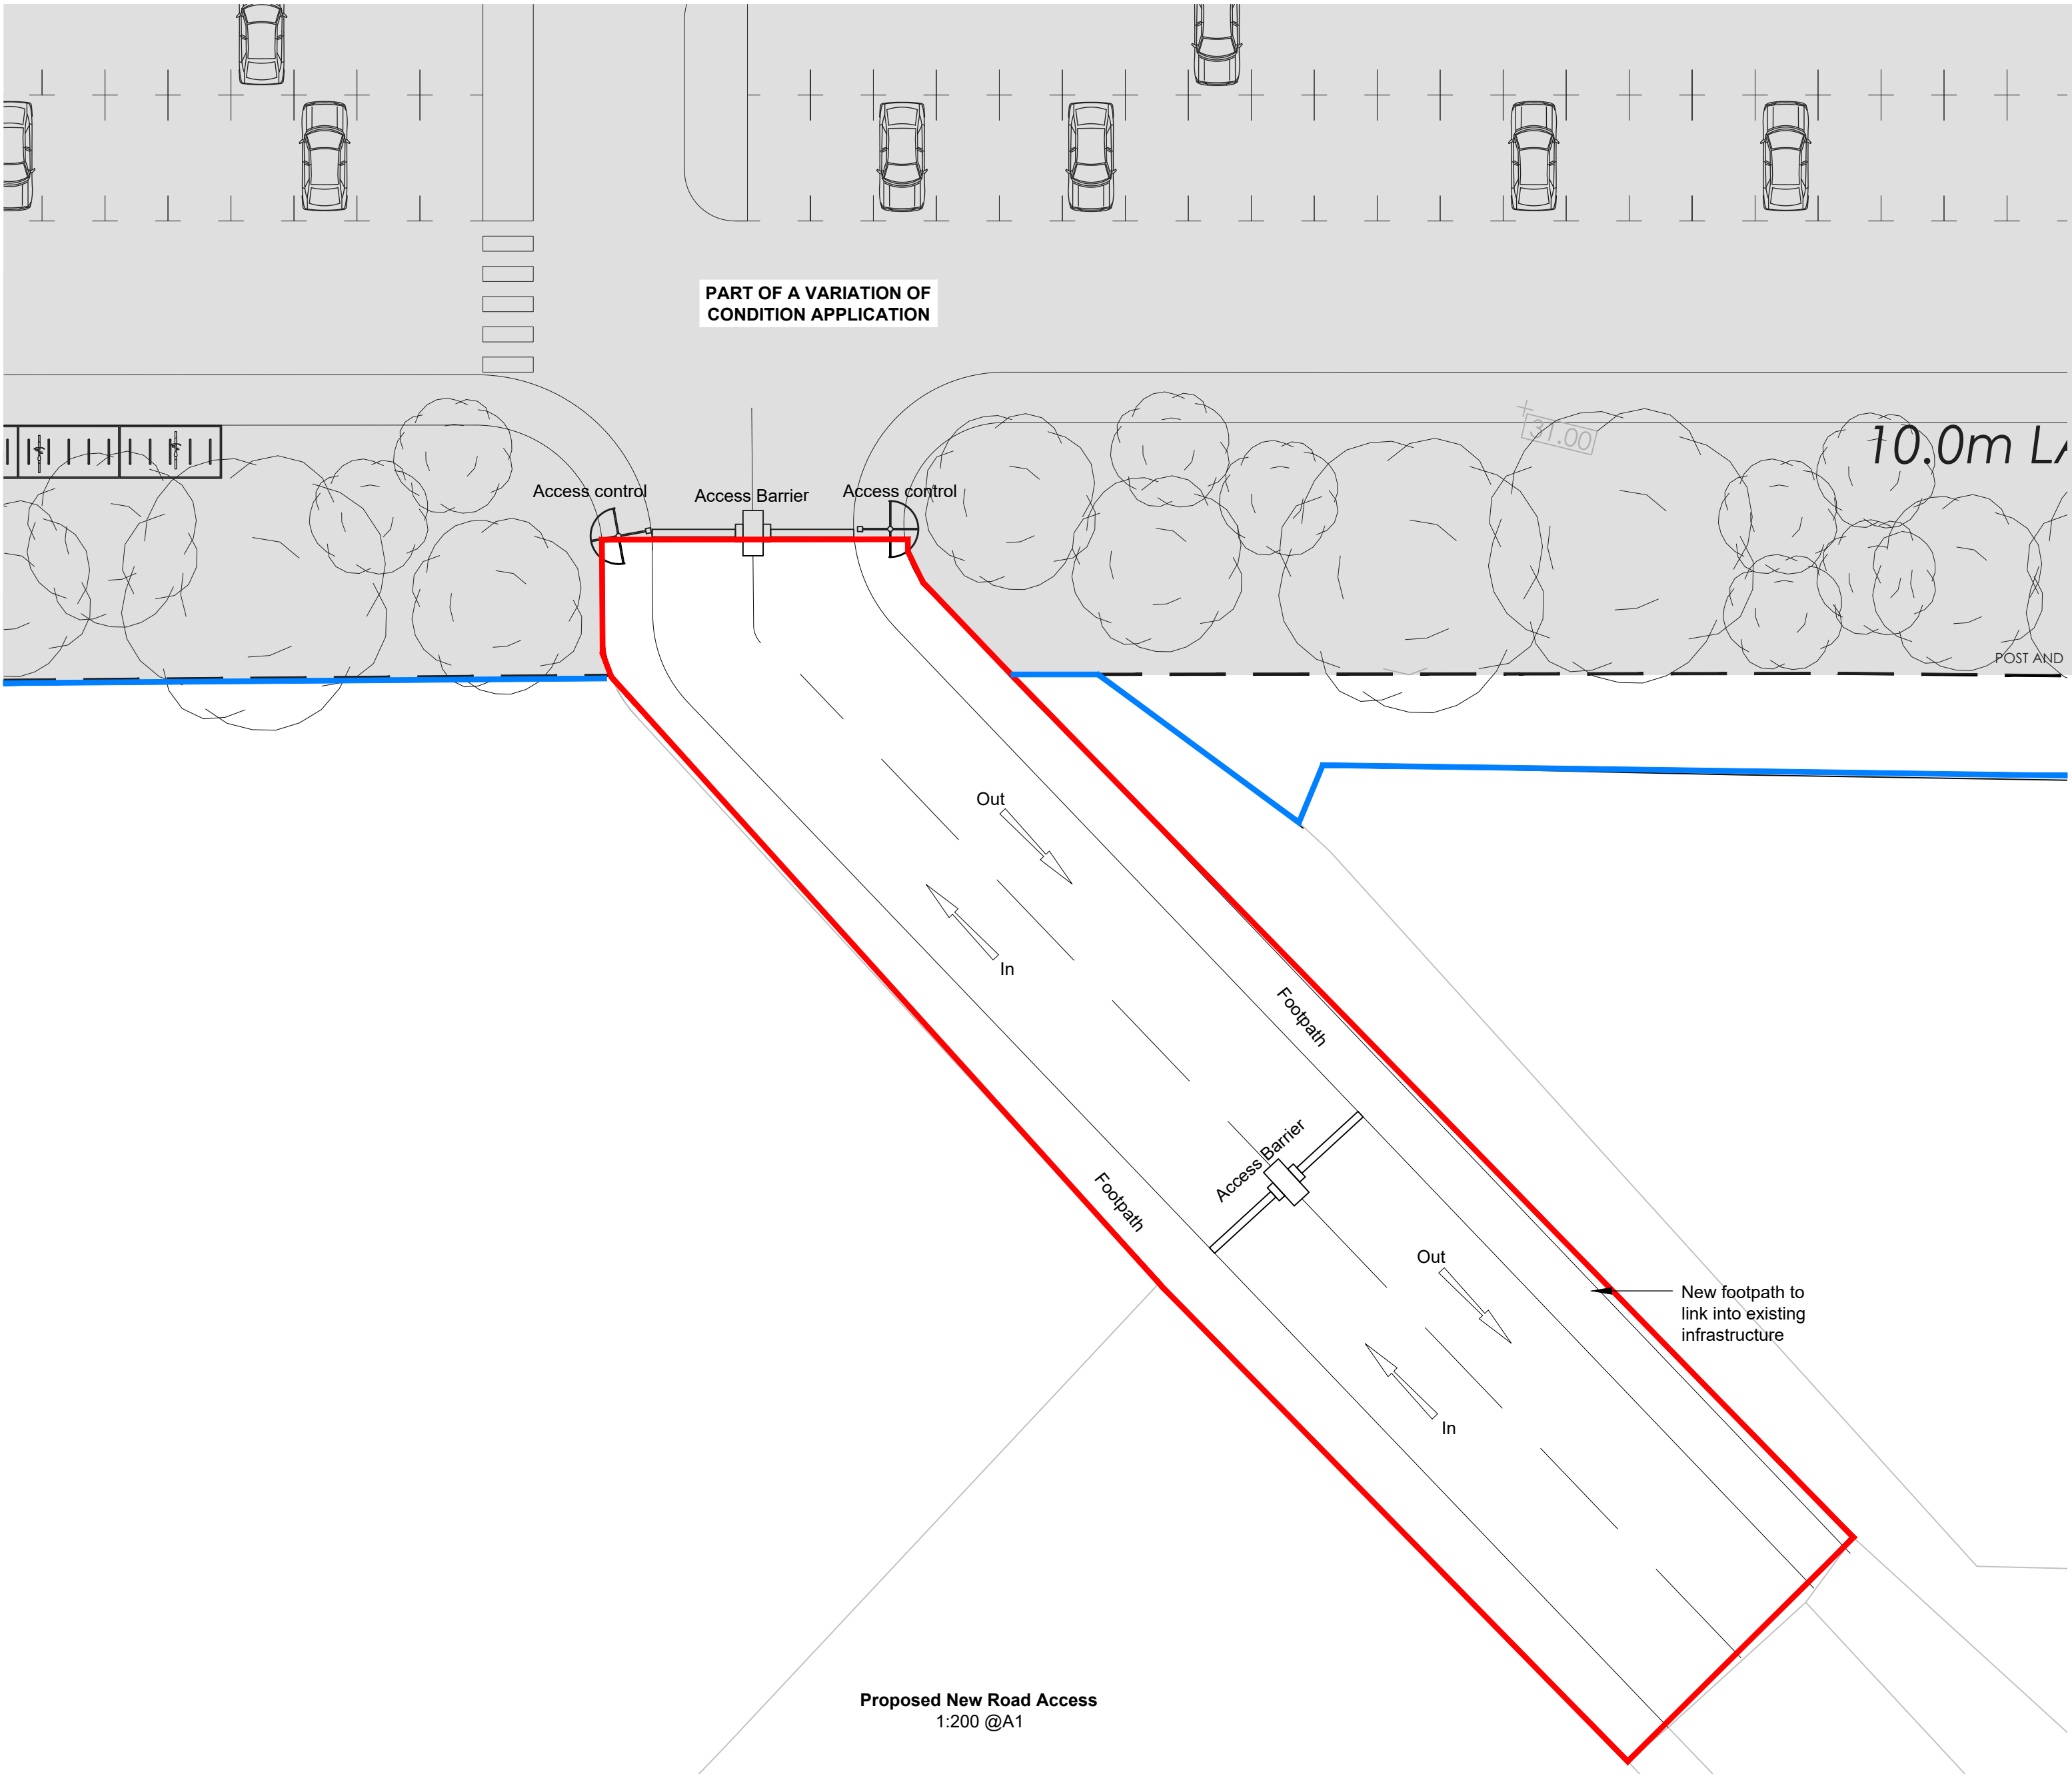

**Road Specification**

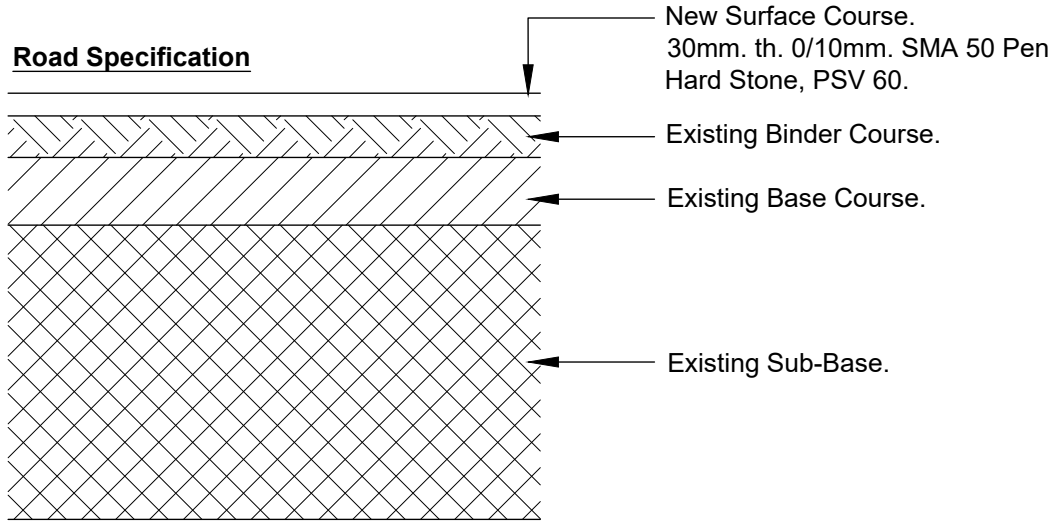

**Footpath Specification**

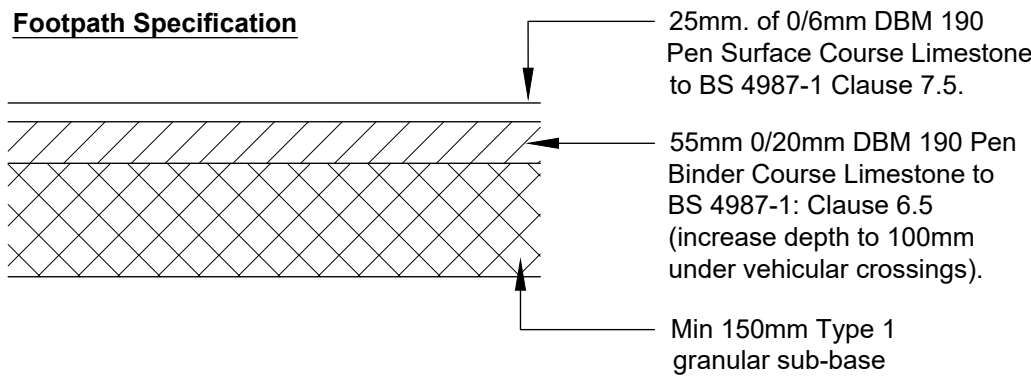


**Access Barrier specification**

Access barrier to be a Newgate Automatic Rising Arm Barrier or similar approved. This barrier will be key card operated so that only people with permission can access the site.

**Turnstile Specification**

The turnstile will be a Newgate Single Rotor Turnstile or similar approved. The turnstile will also be key card accessible.

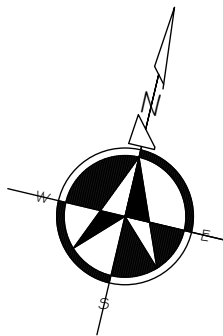

This drawing has been produced for PLANNING purposes only and should not be used for any other purpose.

This drawing may be subject to amendment whilst seeking approvals from the Local Authority. Work undertaken prior to consent is done so at clients risk.

Any surveyed information incorporated within this drawing cannot be guaranteed as accurate unless confirmed by fixed dimension.

Do NOT Scale from this drawing, if in doubt Ask.

This drawing and copyright is the property of building link design ltd and should not be used by any other third party without express consent from the company.

Site boundaries taken from Ordnance Survey plan and are not to be used for legal purposes.

THE PARTY WALL etc. ACT 1996

Where work is to take place either on or adjacent to a boundary and adjoining building then notice must be served on the adjacent owner in accordance with the above act. 2 months prior to the commencement of works. The notice should include the following details:-  
Your name and address together with the building address.  
A clear statement that the notice is served under the act.  
Full details of the proposal including plans where appropriate.  
The proposed start date.

## PLANNING STATUS

client

**Cranswick Convenience  
Foods**

project

New Link Road Access to connect  
commercial land to Meadowgate road  
Barnsley

drawing

**Proposed Road Access**

date June 20

drawn BN

checked

scale As noted @A1

drawer no

dwg no **3448-07**

**buildinglinkdesign**

15 Thorne Road, Doncaster, DN1 2HG  
Tel: (01302) 321199 Fax: (01302) 730166  
Email: info@buildinglinkdesign.co.uk  
www.buildinglinkdesign.co.uk

Building Link Design Limited  
Company reg. 4377549

**bld**  
ARCHITECTS

