
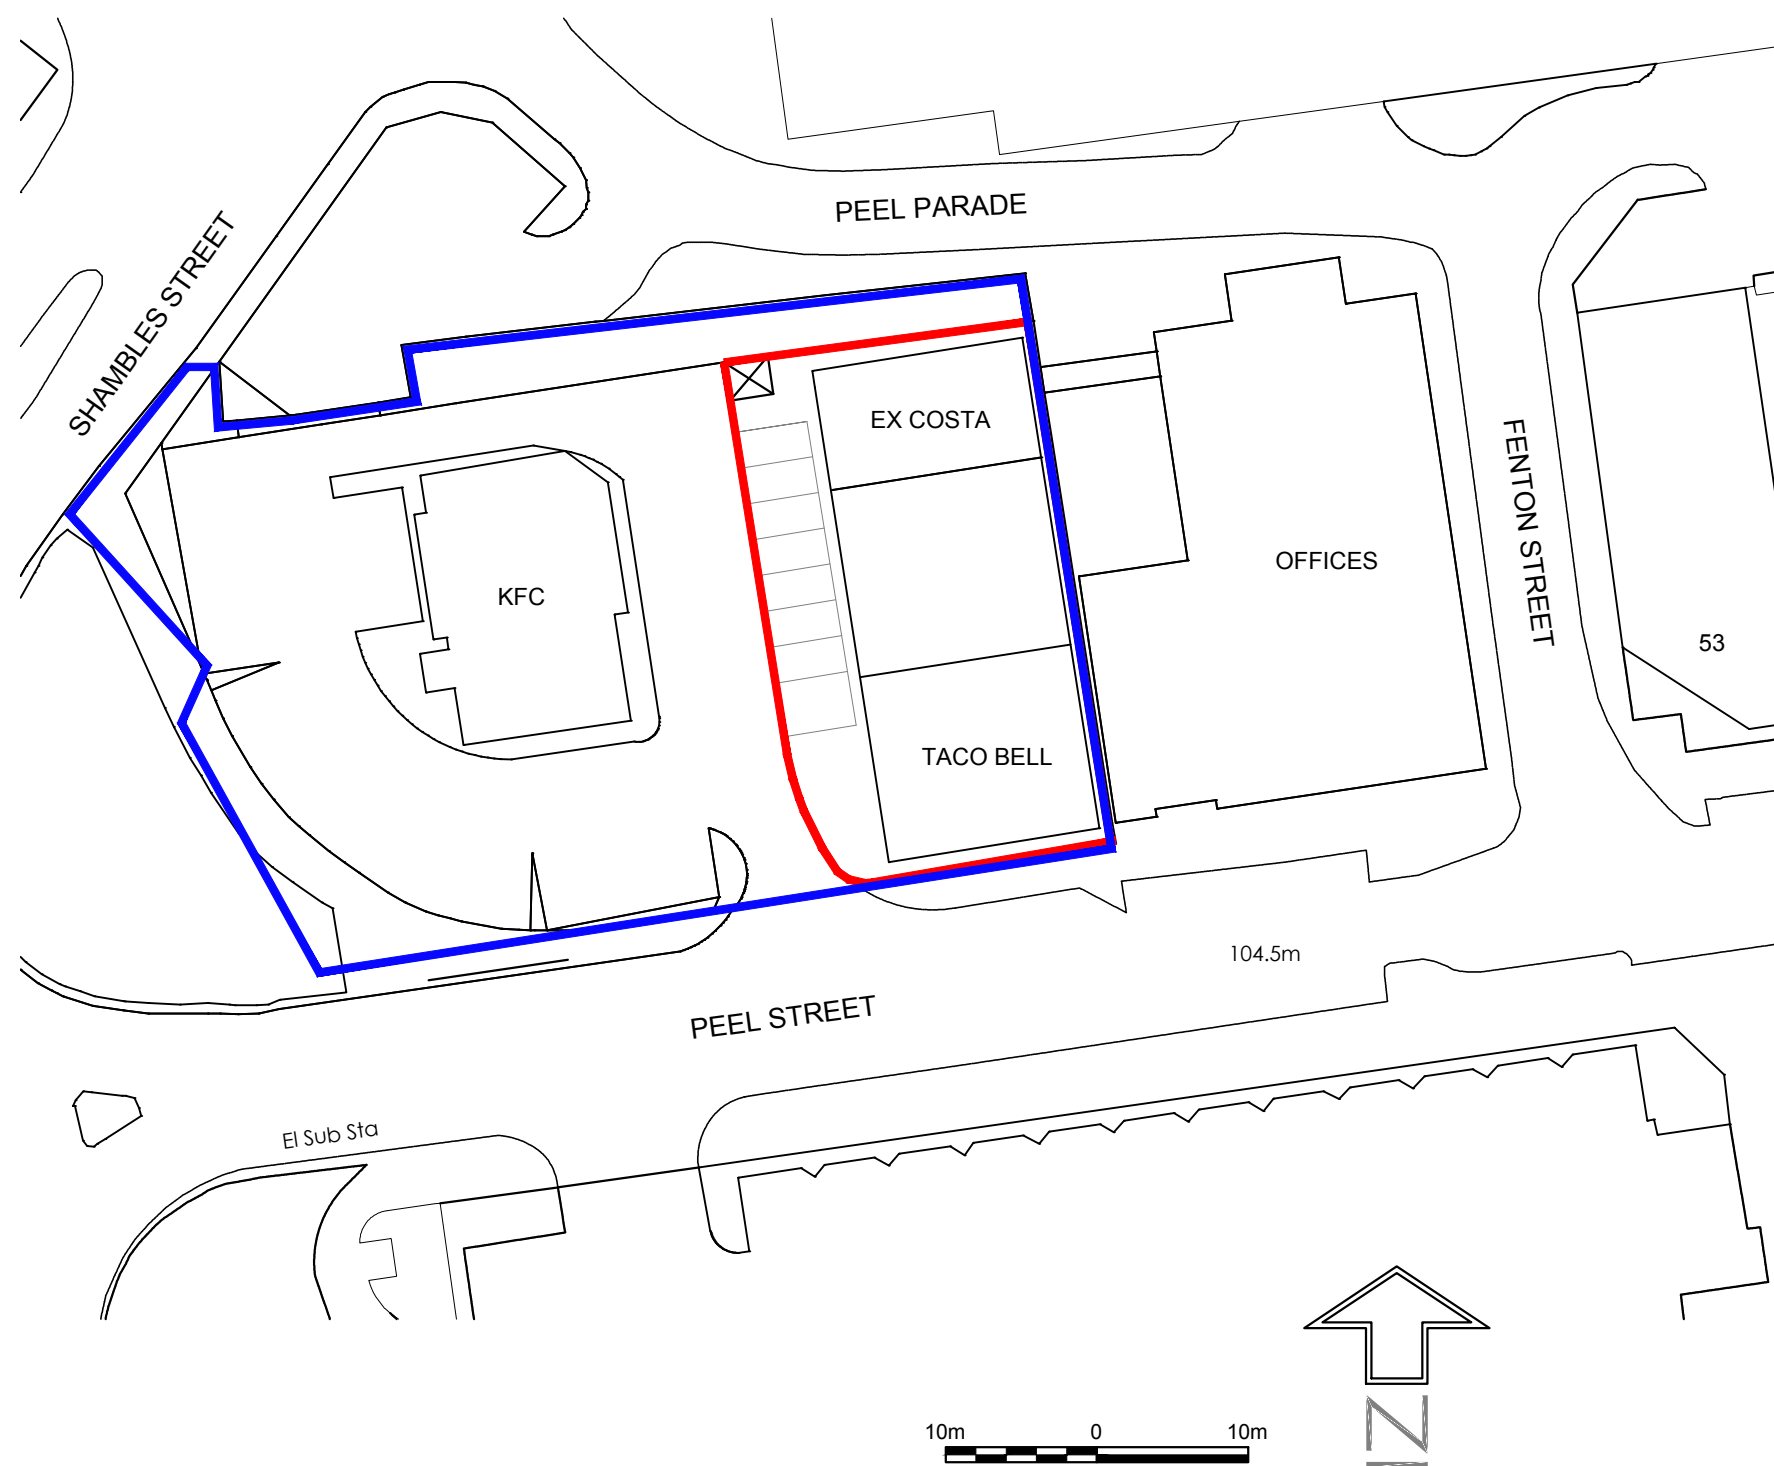


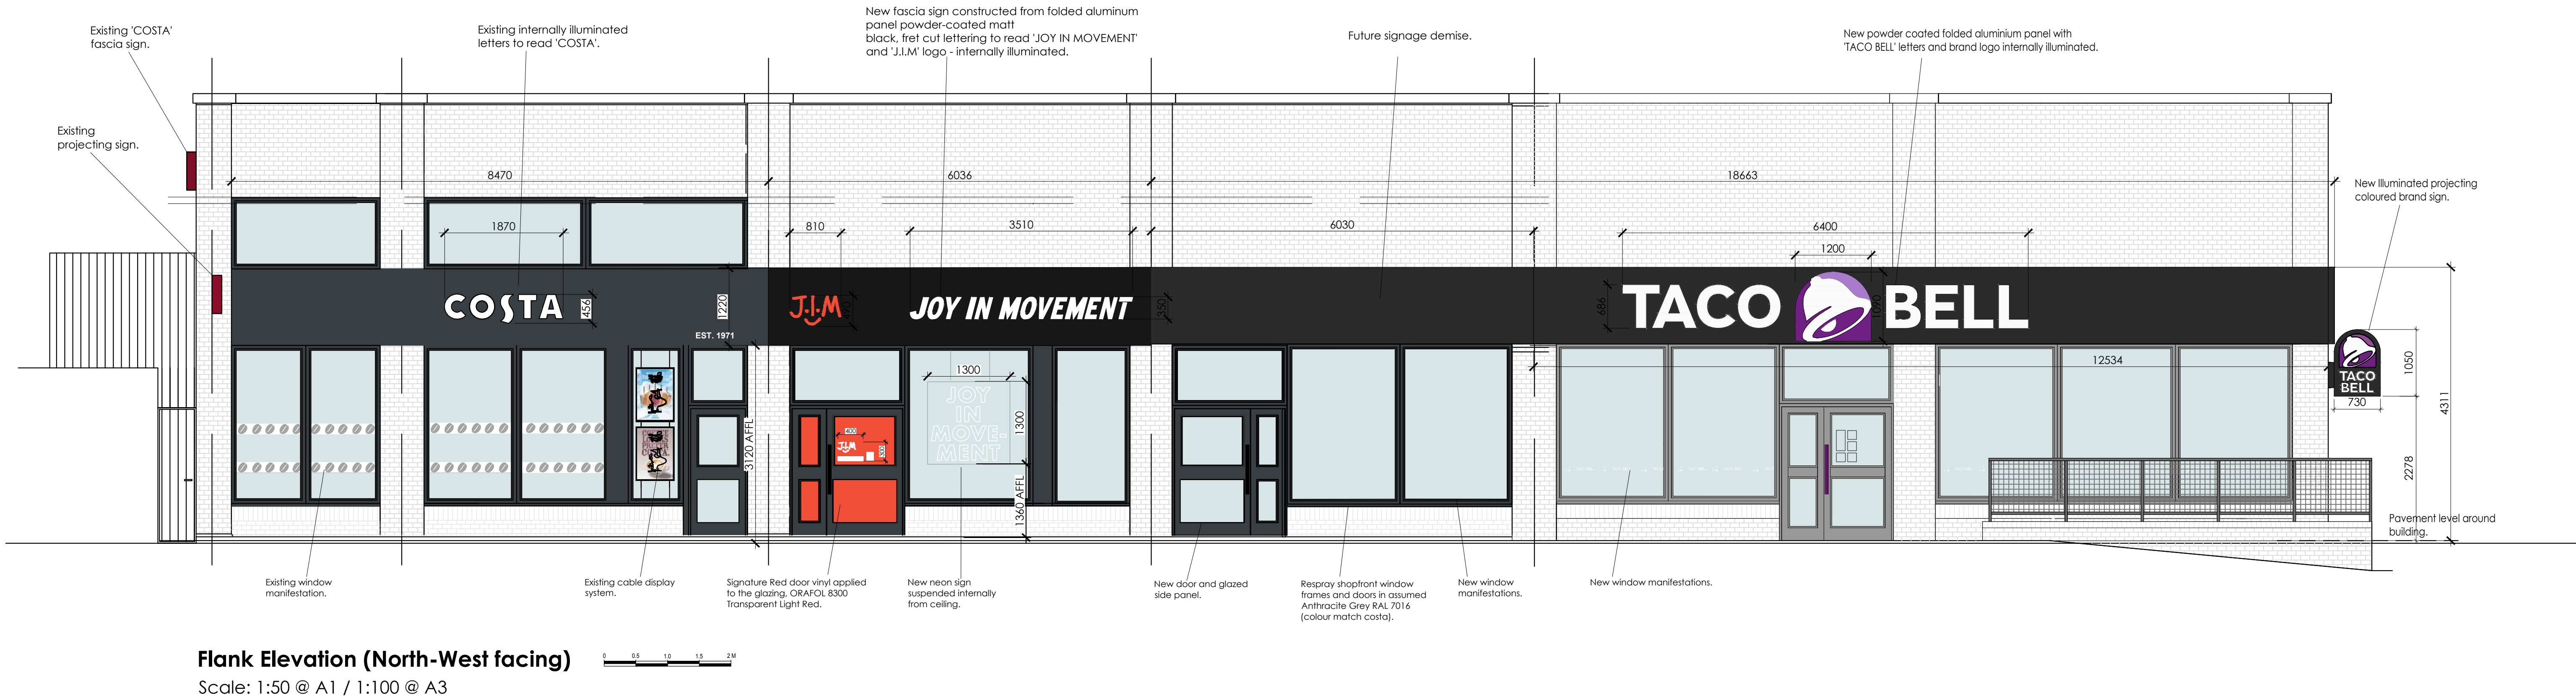

Existing totem sign box to be re-sprayed in Signal Black RAL 9004. New graphic skins applied to both sides.

Proposed Totem Sign Graphics
Scale - NTS