




EXISTING REAR ELEVATION

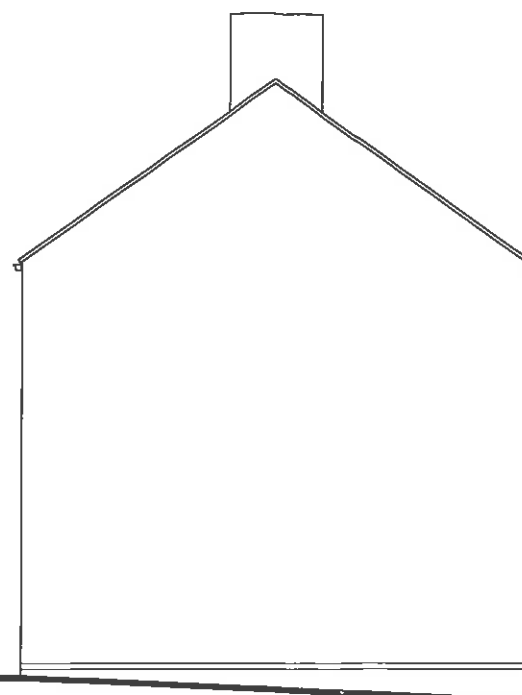

EXISTING SIDE ELEVATION




EXISTING FRONT ELEVATION



PROPOSED REAR ELEVATION

New guttering installed on truncated gable to pick up roof drainage and discharge into horizontal gutter on rear elevation

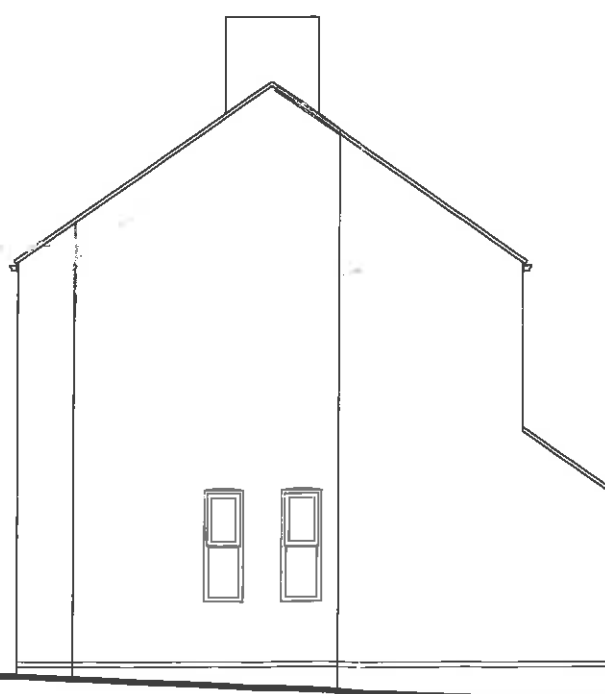

PROPOSED SIDE ELEVATION



PROPOSED FRONT ELEVATION