


Revisions:	Date:
D. Detail removed from OPP handing.	18.09.14
C. Kitchen & Bed 1 Wn, Living Wn & door.	06.12.13
B. Verge detail note revised.	18.10.13
A. SVP tile vent added.	18.09.13



FRONT ELEVATION

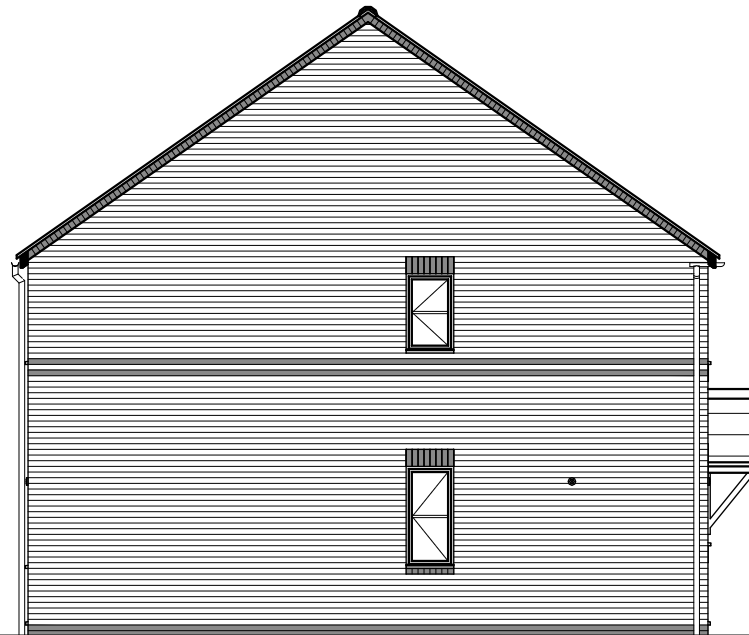

SIDE ELEVATION

FEATURES

- * Rolled profile roof tiles.
- * Dry verge detail.
- * Exposed rafter feet at eaves.
- * Flat brick soldier arches.
- * Cottage style windows with horizontal glazing bar.
- * Brick cills.
- * Cottage style main entrance door, with dual pitch canopy over on "gallows brackets"
- * Triple band course at FF window cill level, cill omitted
- * Brick quoins to corner and render on selected plots
- * Vertical panel garage door
- * Dark brick below DPC



REAR ELEVATION



Client: **GLEESON HOMES & REGENERATION**

Project: **HOUSE TYPE DRAWING**

Title: **TYPE 301 ELEVATIONS (RURAL 13)**

Scales: 1:100 @ A3 Cad ref :

Drawn: Checked: Date: July 2010

Drawing no. **13/301 -8** Rev. **D**