


KIRK & CRANSTON LTD.

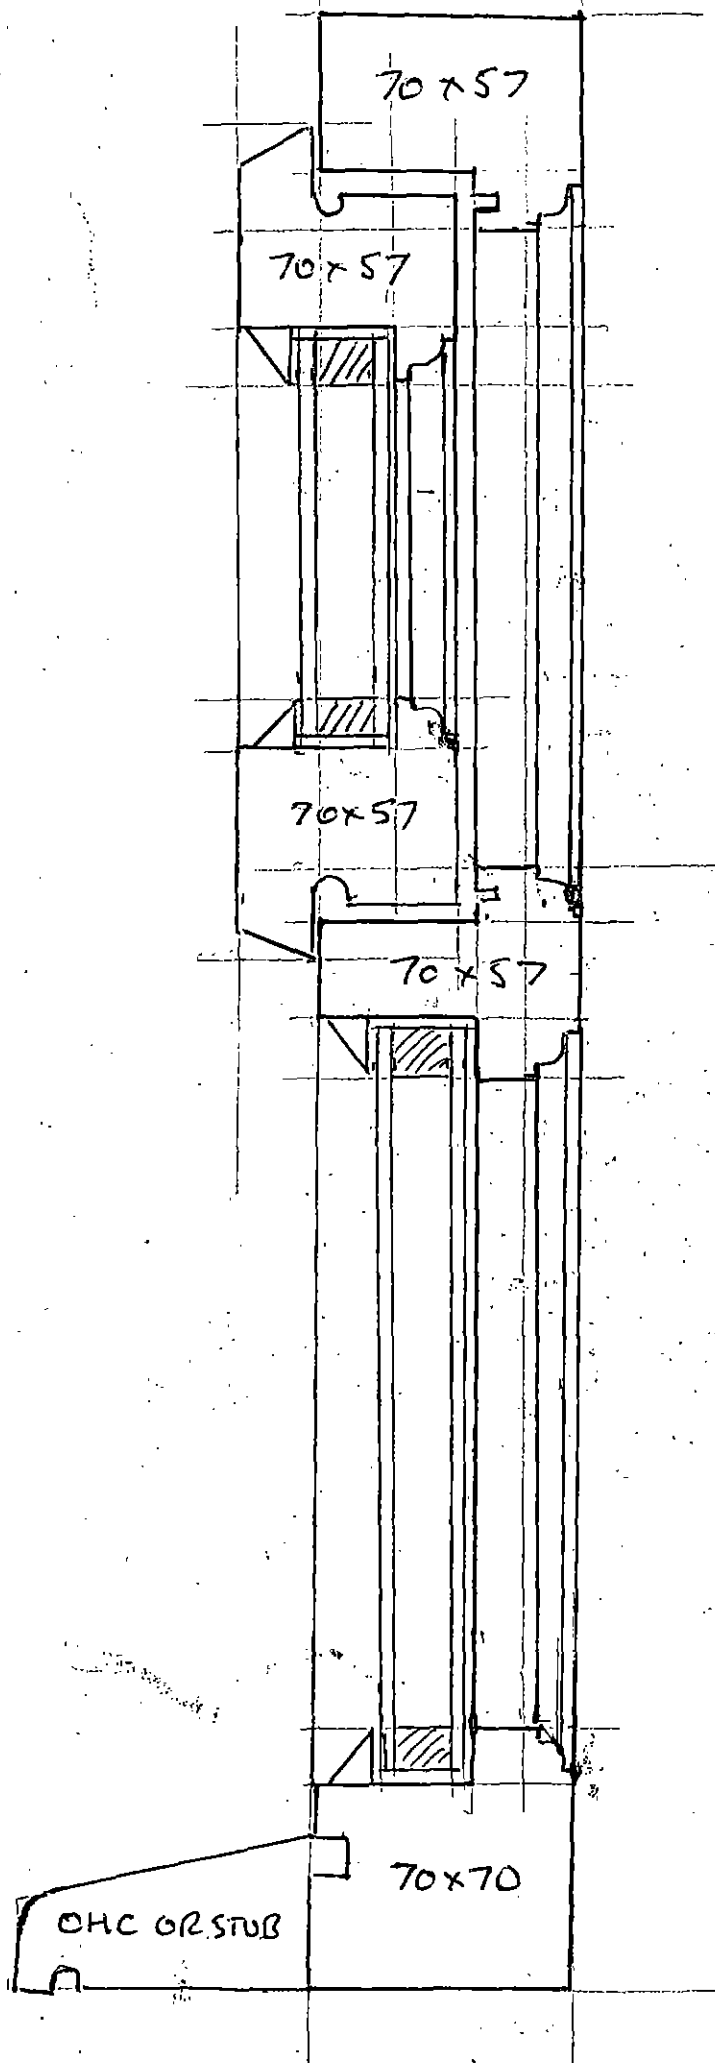


4/16/4 BLACK WARM EDGE
SOFT COAT
ARGON FILLED

FRICTION HINGES OR
STAINLESS STEEL STORM
PROOF

ESPAG LOCKING OR
STAY / FASTENER

AQ 21 DRAUGHT SEALS

KIRK & CRANSTON LTD

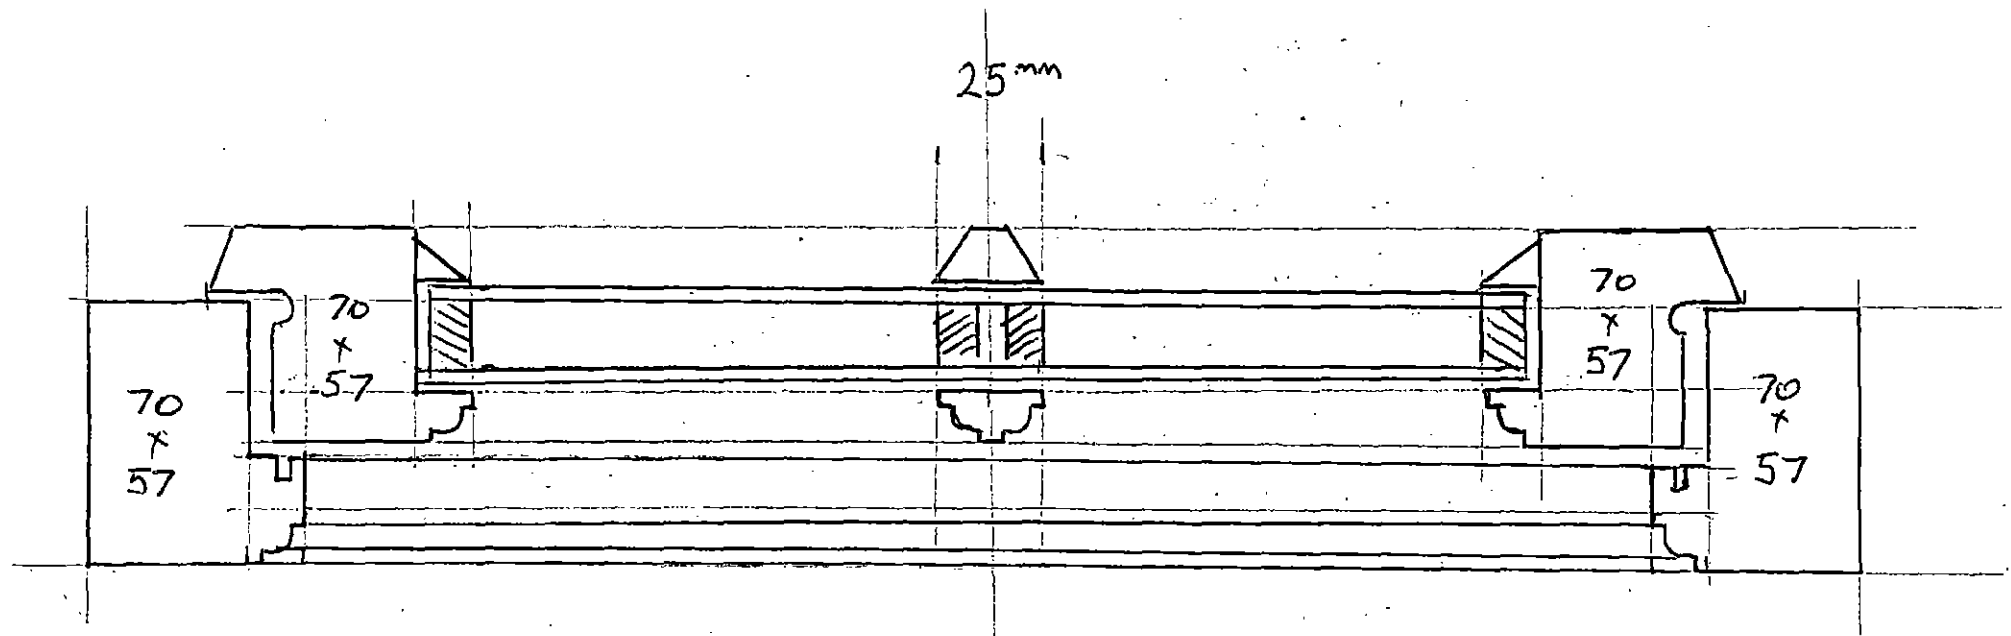


DETAIL SHOWING 25mm DUPLEX BARS

ELEVATION


* BRUSH PILE DRAUGHT SEAL

* AQUAMAC 21

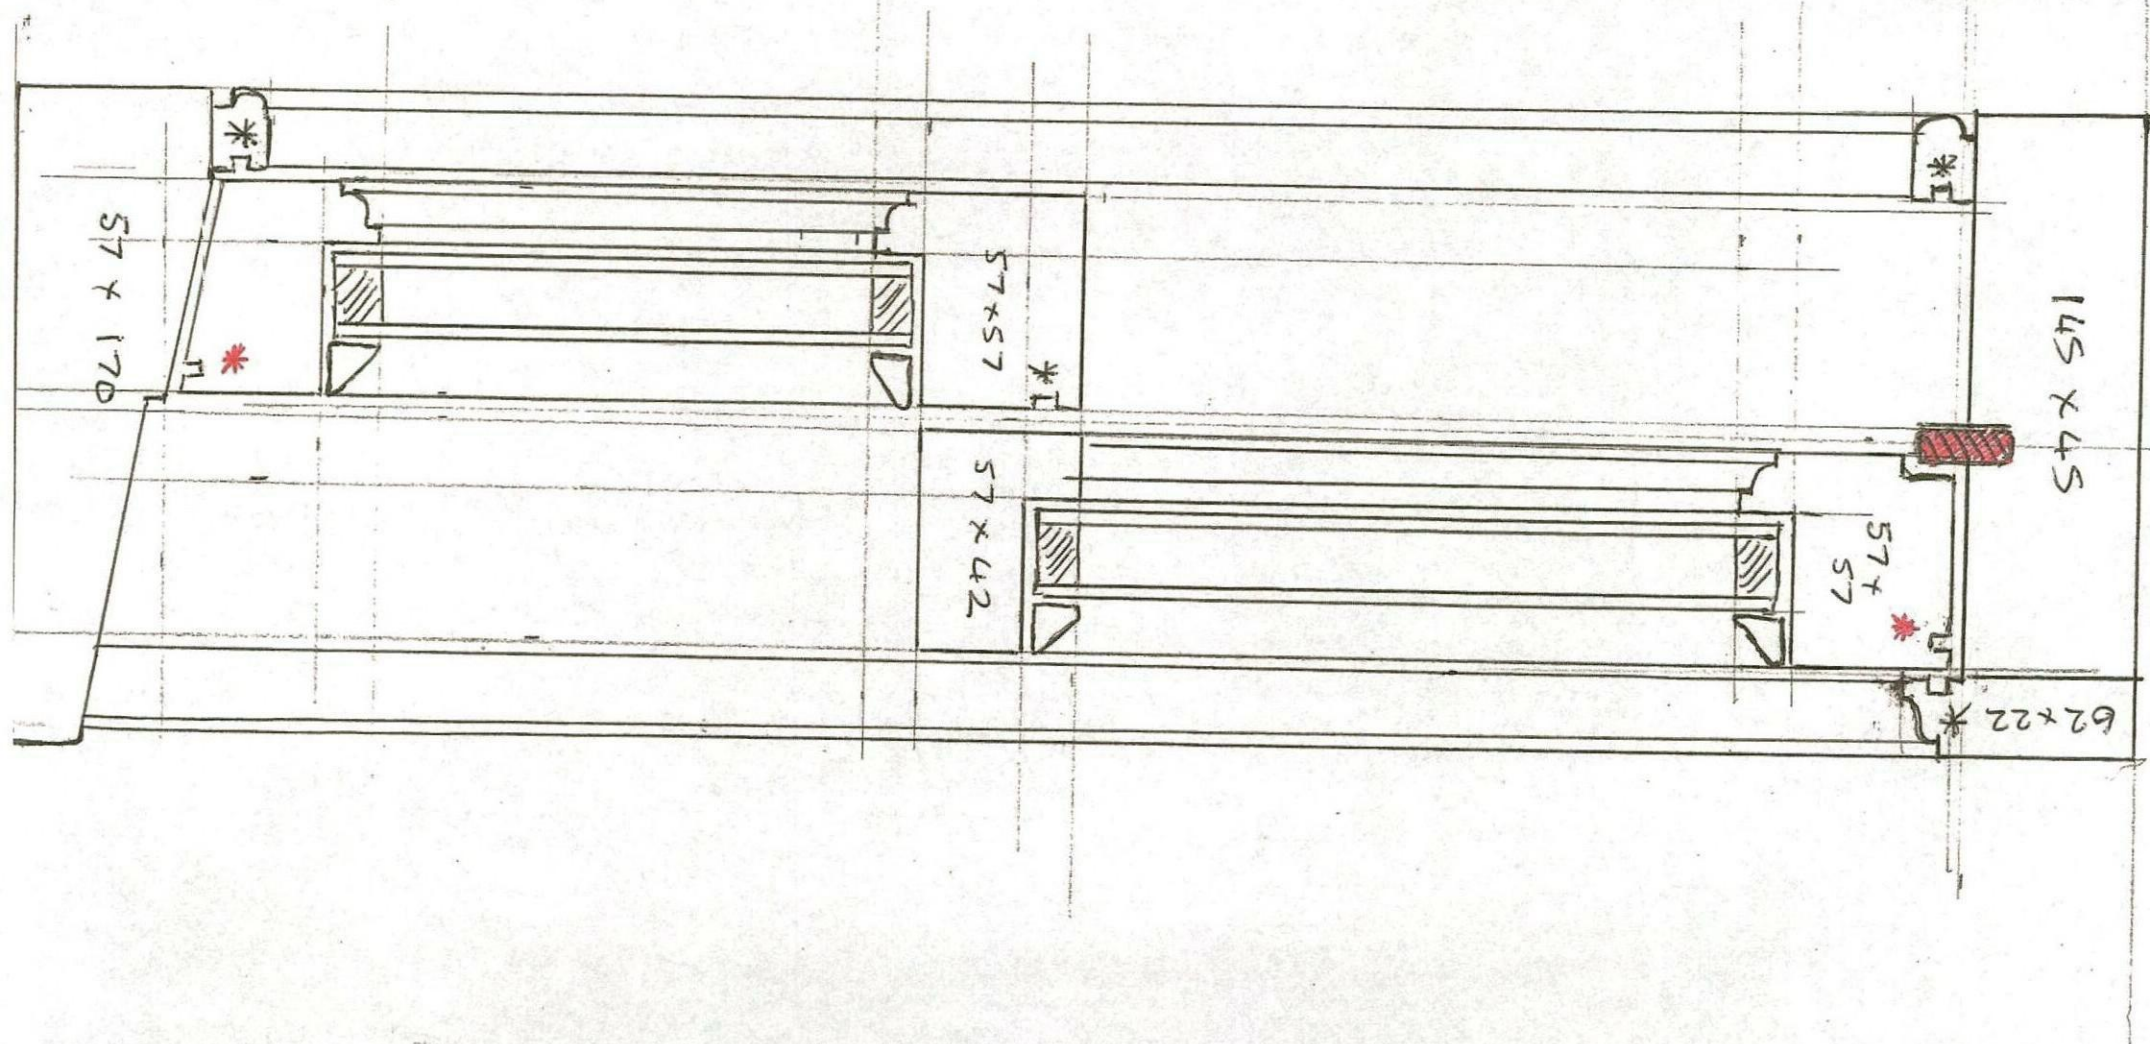

APPROX 1:2

40

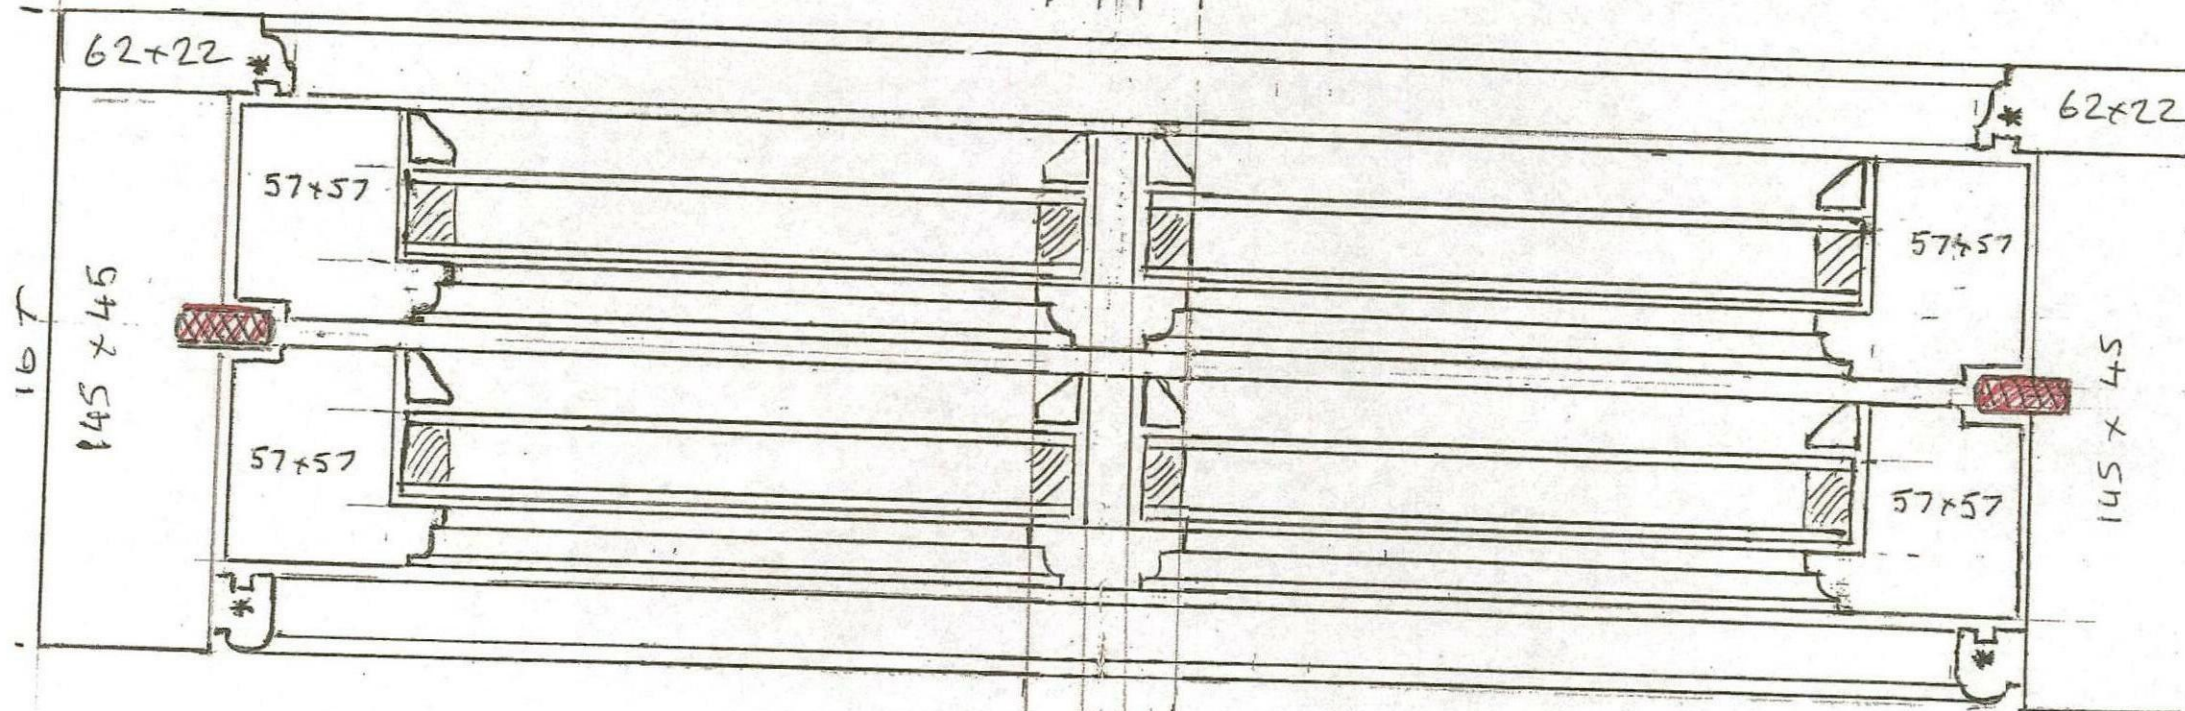

- ~~PARFLIP~~ PARFLIP 12

* BRUSH PILE DRAUGHT SCALS

APPROX 1:2

HEAD

0295

110

70 OR 55

40mm BORDER

FROM OUTER

BRICKWORK

OUT SIDE

S7
x
S7

S7
x
42


TRADITIONAL LOAD
WEIGHTS ON CORD &
PULLEYS

4/16/4 WARM EDGE SPACER
DOPLEX - ANCON FILLED

 PARFLIP 12 PARTING
BOARD

* DRAUGHT SEAL / BRUSH
PILE

CILL

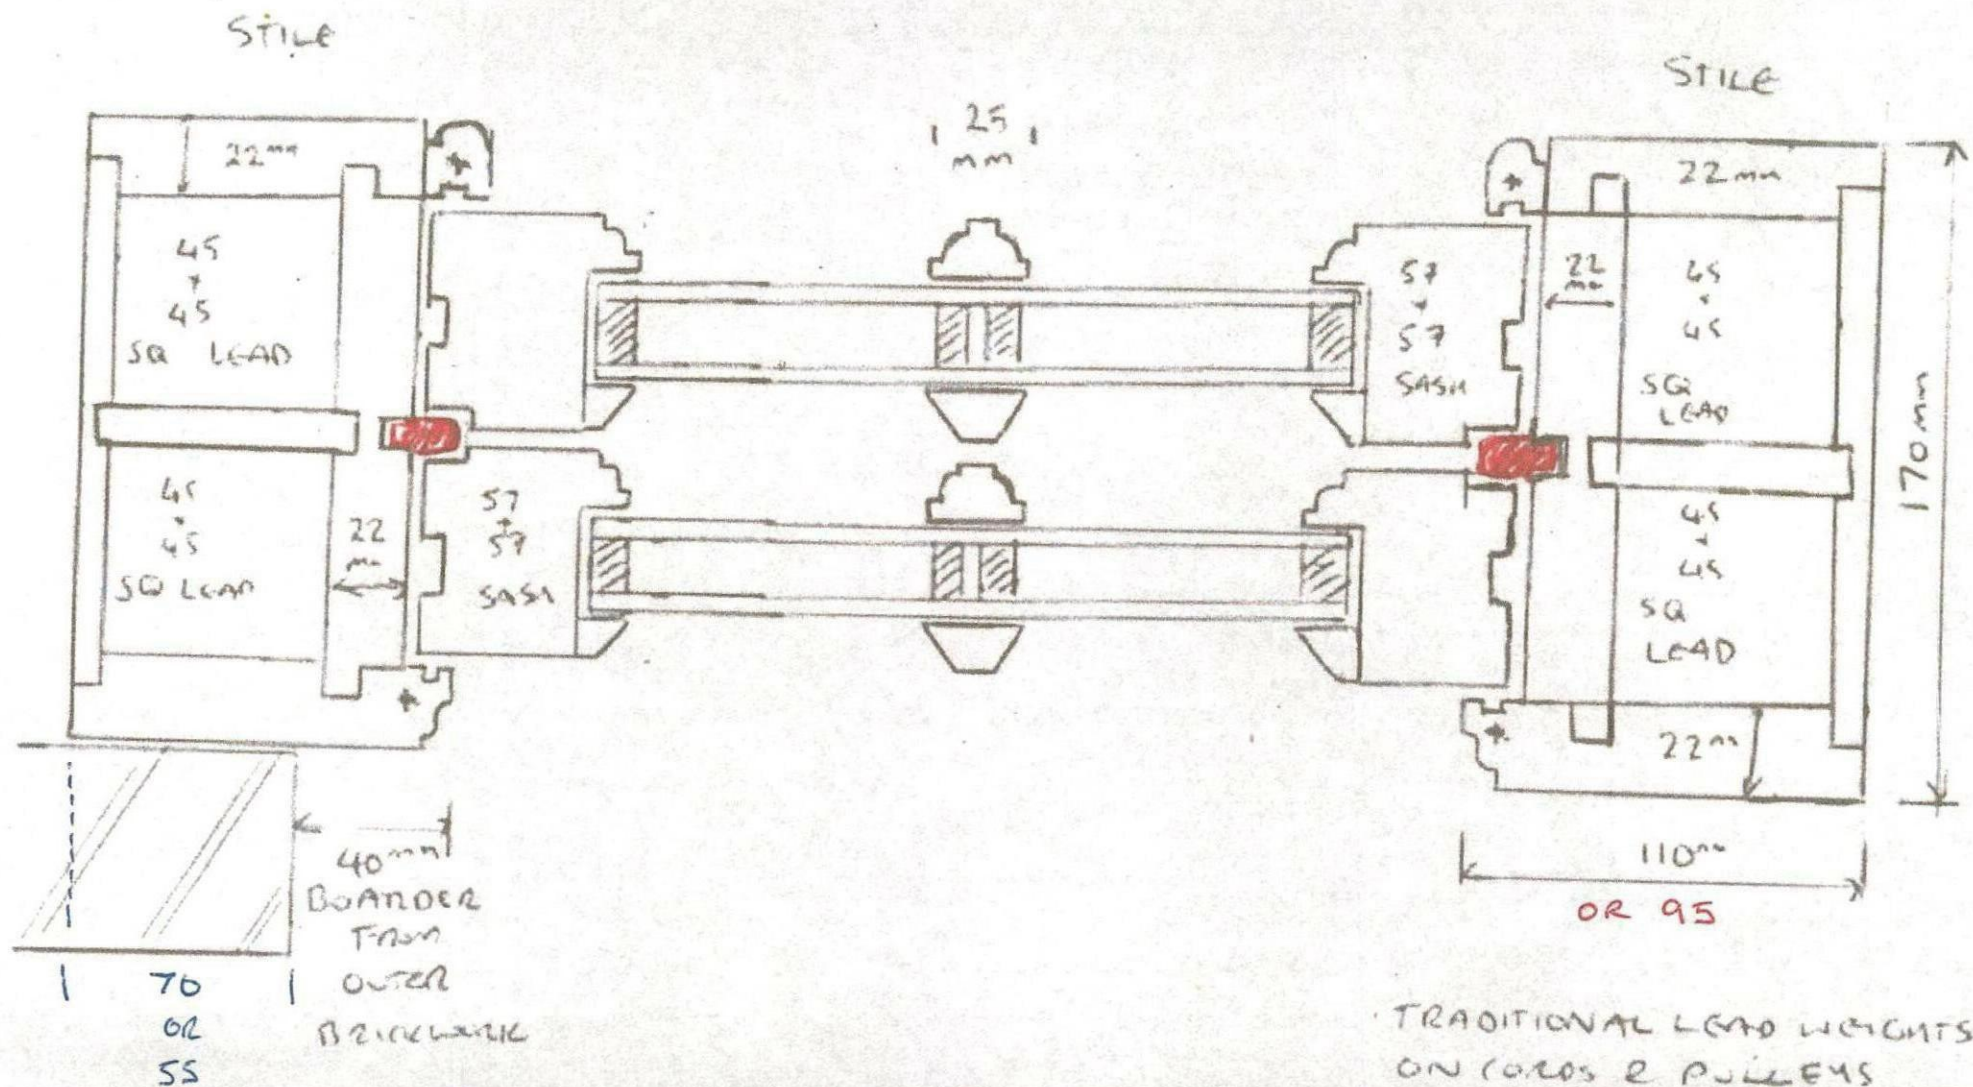

- TRADITIONAL LEAD WEIGHTS ON CORDS & PULLEYS
- 4/16/4 WARM EDGE SPACER/DUAL EX AIRGAS FILLED
- **PARFLIP 17 PARTING BEAD**
- DRAUGHT SEAL / BRUSH PILE