


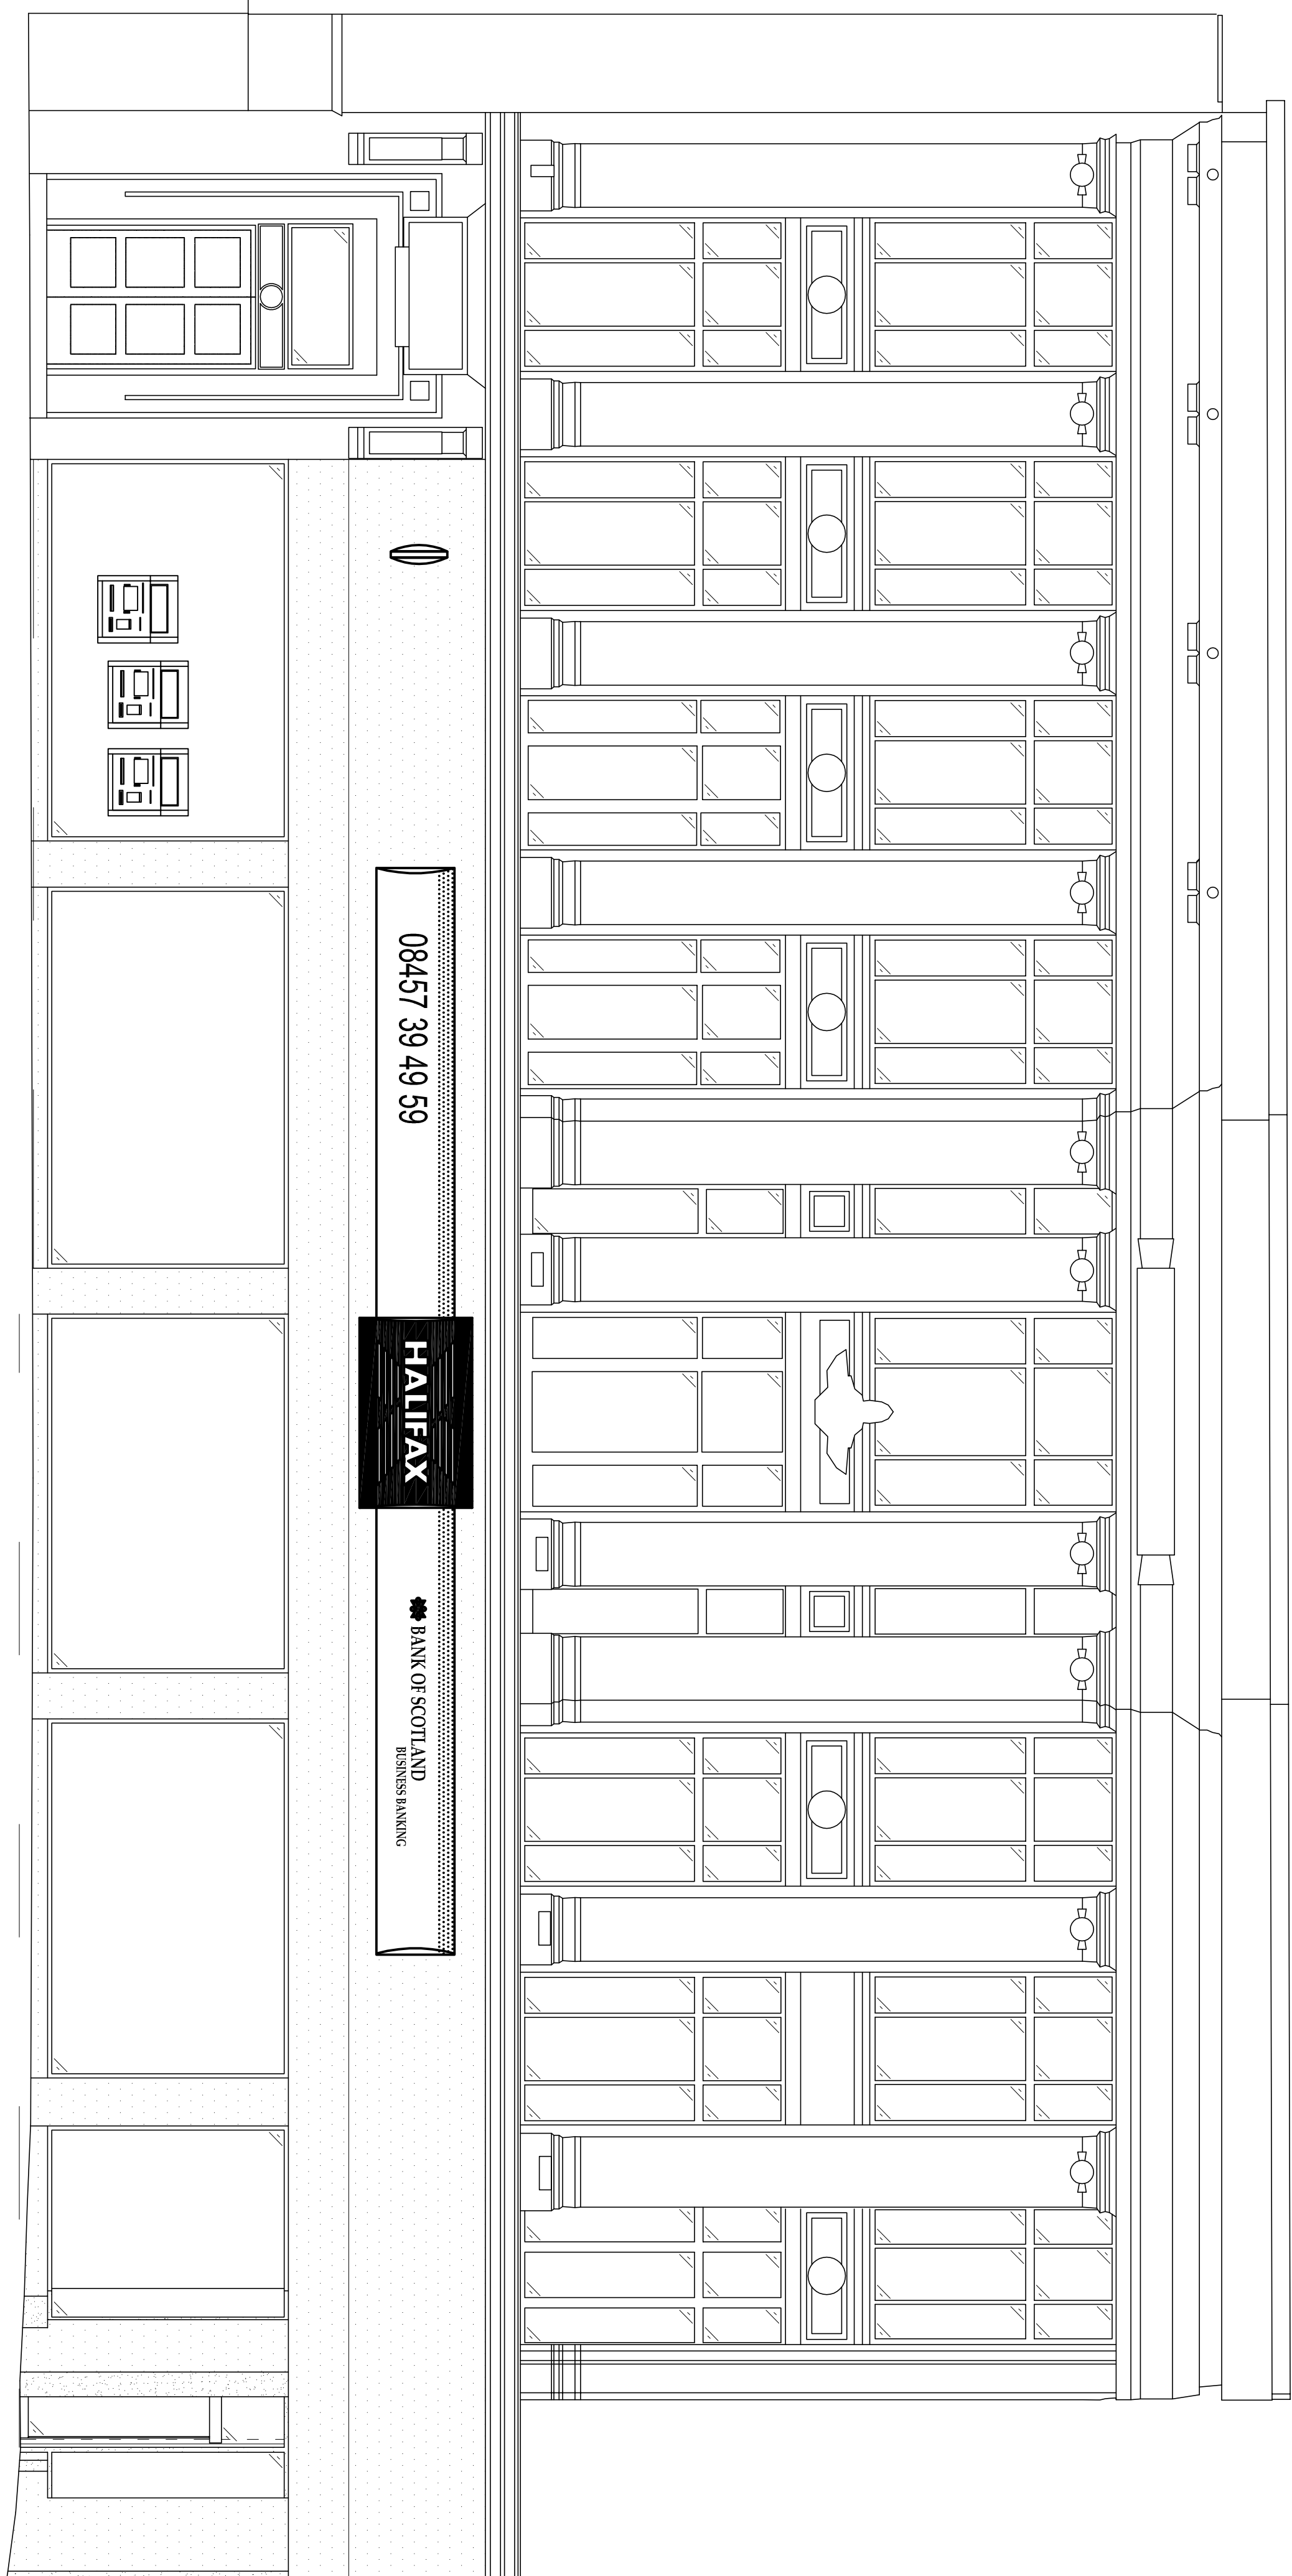

EXISTING EXTERNAL ELEVATIONS

Scale 1:50 @ A1

[illegible]