



INBIRCHWORTH ROAD


TREETOPS


PROPOSED
CARPORT

shed



WORK BANK LANE

PROPOSED CARPORT
TREETOPS
WORK BANK RD.
THURLSTONE
SITE PLAN 1:200

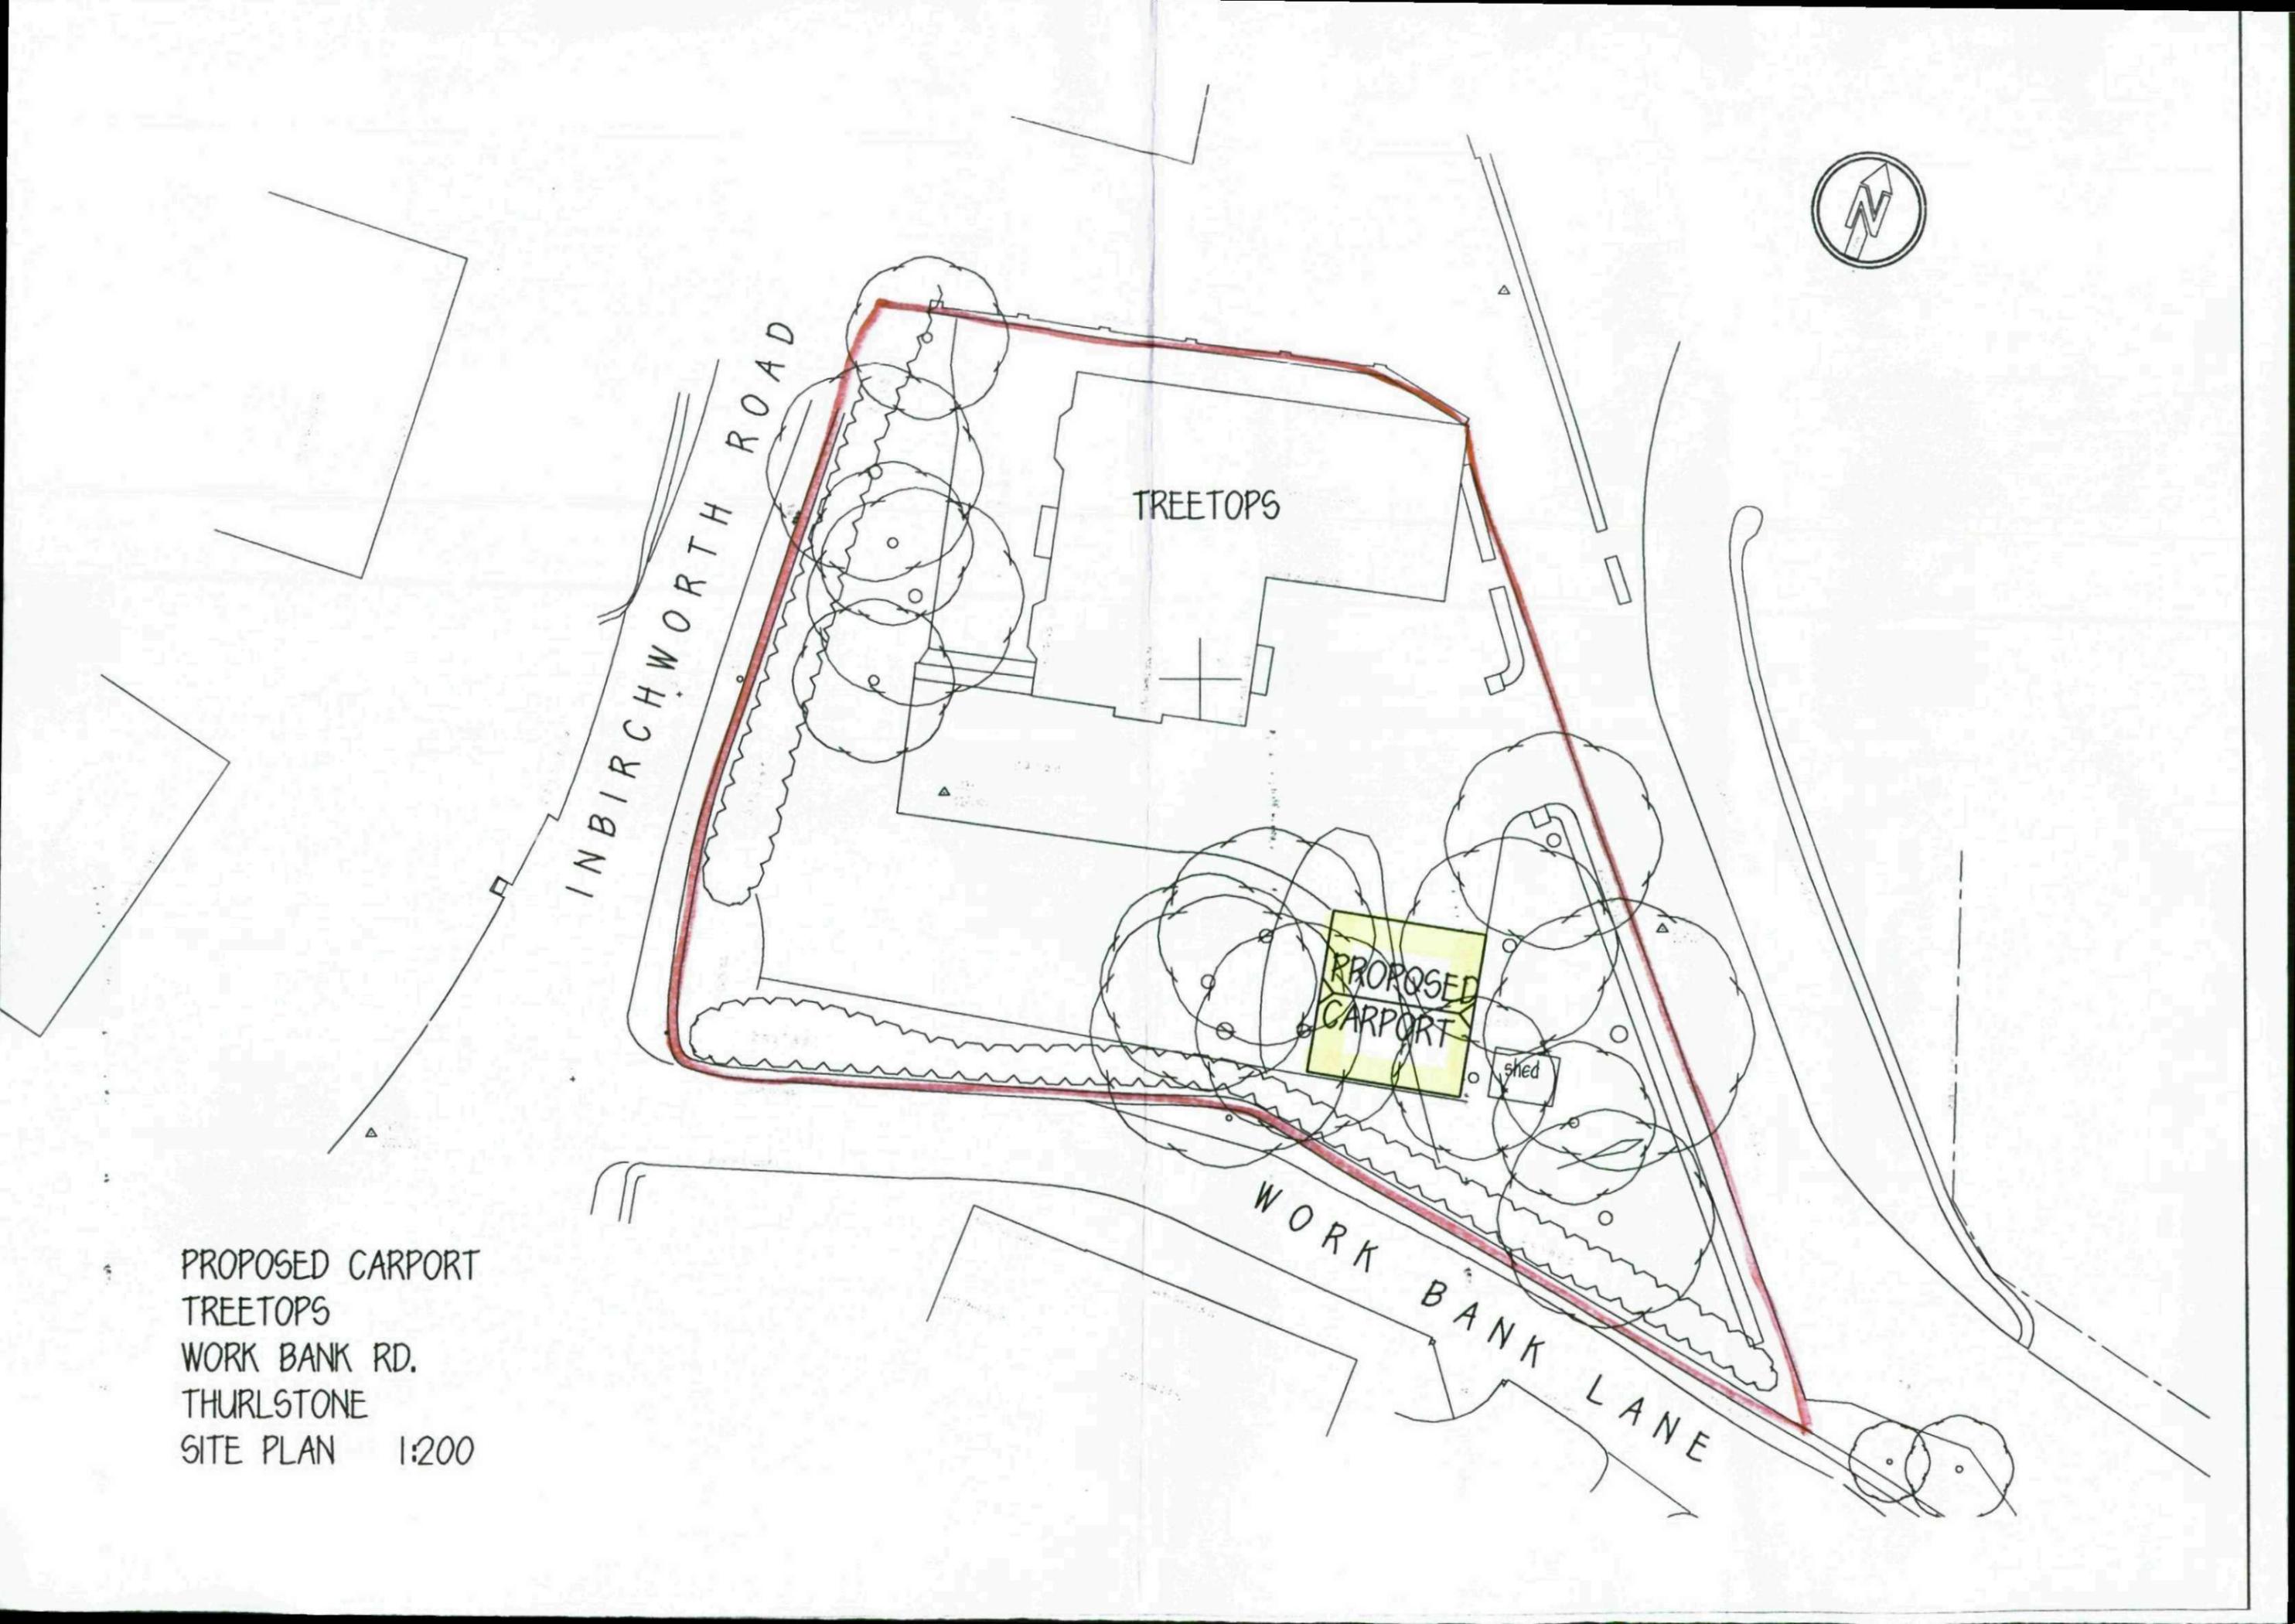


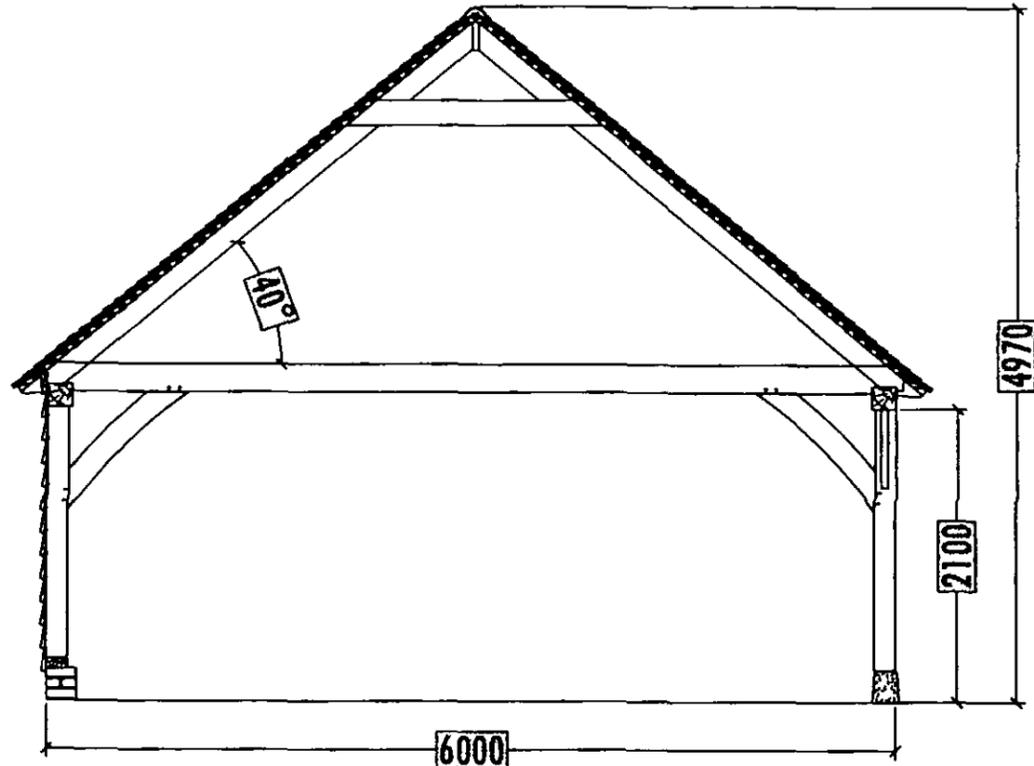

Section on A

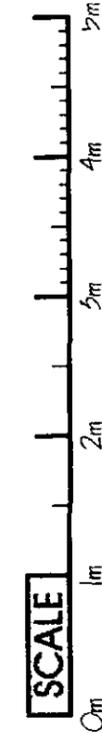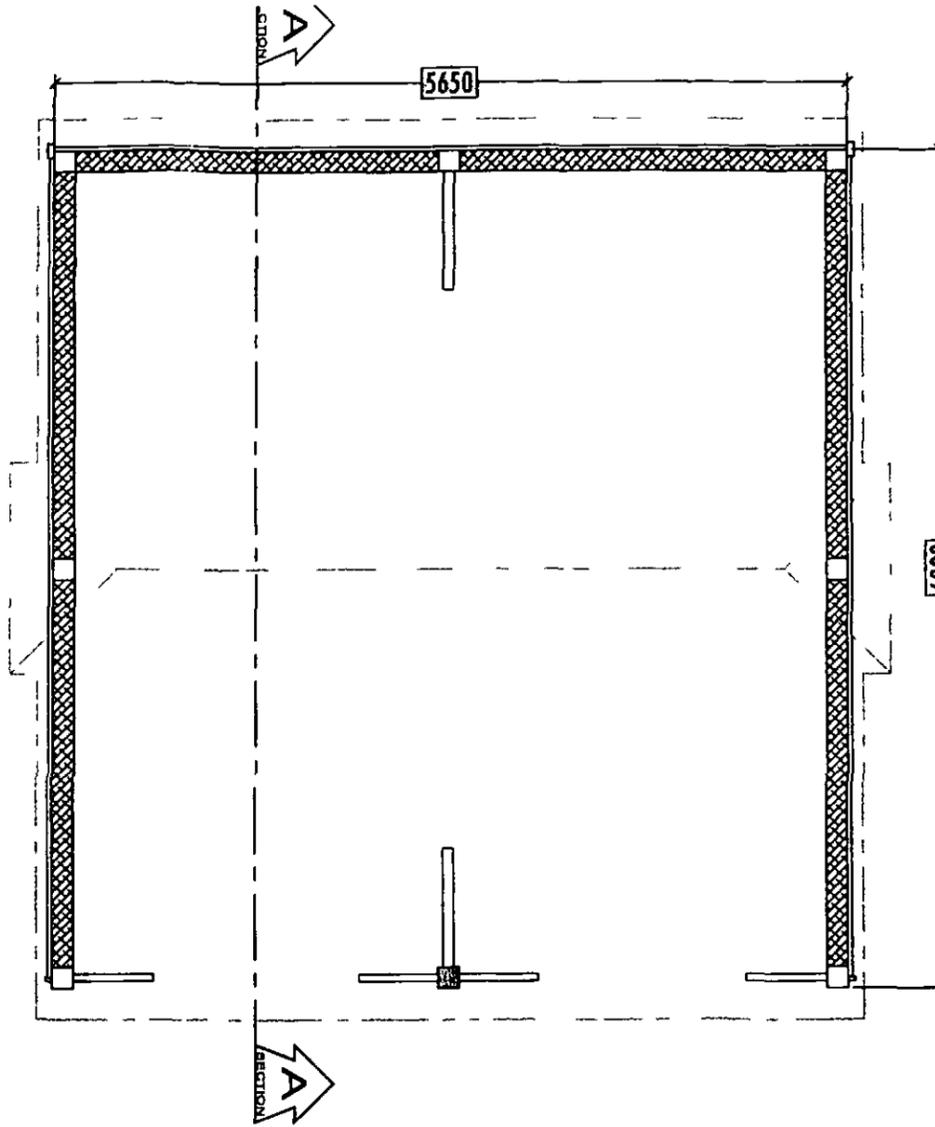


SCALE

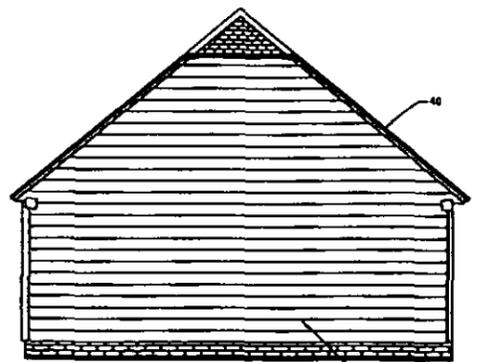


Left Hand Elevator

Softwood with ribbed

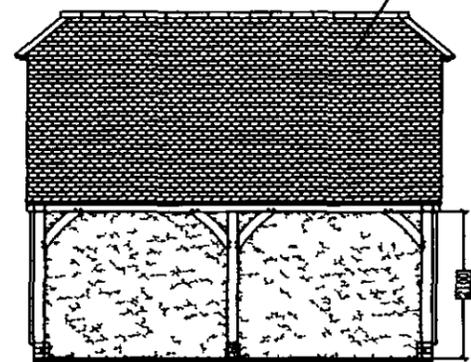


Front Elevator

(lay to roof)

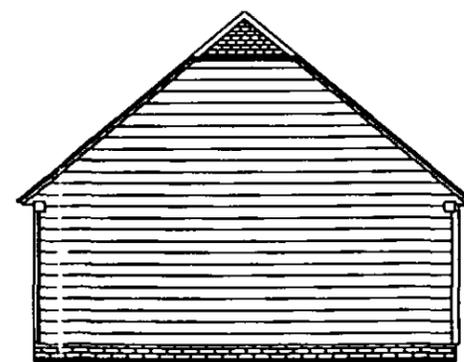

Right Hand Elevator

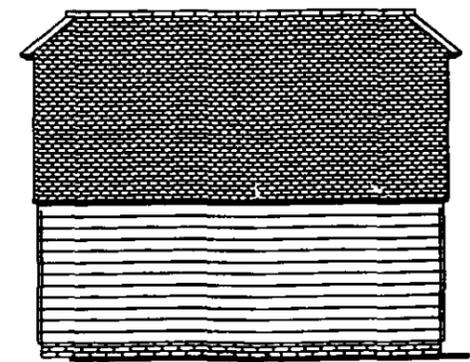

Rear Elevator

275mm High brickwork



SCALE

Notes
 Do not scale use specified dimensions only (except for planning)
 All discrepancies / omissions to be reported prior to manufacture.
 All frames are design to take a roof loading of up to 0.69kN/m²

Revisions

Client Site Reference Date Revision
 Mr Peter Thompson
 Lynwood Barnsley Road
 Dodworth Surrey S75 3JF
 Thompson_2394_Zeff
 07/06/2012

capdirect
 The oak frame specialists
 Cap Direct
 Seabridge House
 R St Johns Road
 T 0845 371 4106
 T 01692 617 843
 sales@oakframesdirect.com