

Tom Allbrighton


From: Saved by Windows Internet Explorer 8
 Sent: 30 March 2011 14:04
 Subject: 3DVS Profile Card

Terrain Profile: Location 1 to Turbine

Summary

Profile Distance: 651 m
 Total Ascent: 19 m
 Total Descent: 9 m

Elevation Profile

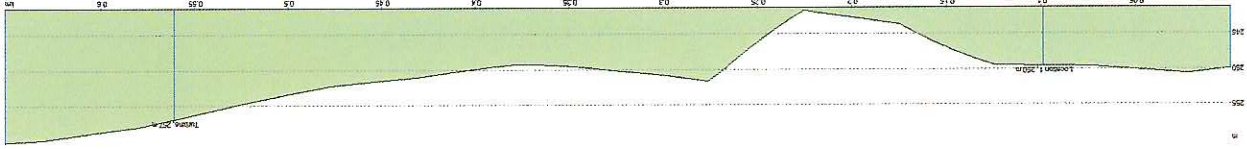

Waypoints

Leg	Name / Position / Elevation	Bearing	Distance	Ascent	Descent	Comments
0	WP1301 SE 22405 05172 250 m					

1	Location 1 SE 22423 05075 250 m	169°T	99 m	0 m	0 m	
2	Turbine SE 22497 04619 257 m	171°T	462 m	16 m	9 m	
3	WP1304 SE 22510 04530 260 m	171°T	90.1 m	0 m	0 m	
Totals:			651 m	19 m	9 m	

Overview Map

Prepared By 3DVS

Tom Allbrighton


From: Saved by Windows Internet Explorer 8
 Sent: 30 March 2011 14:07
 Subject: 3DVS Profile Card

Terrain Profile: Location 2 to Turbine

Summary

Profile Distance: 414 m
 Total Ascent: 5 m
 Total Descent: 5 m

Elevation Profile

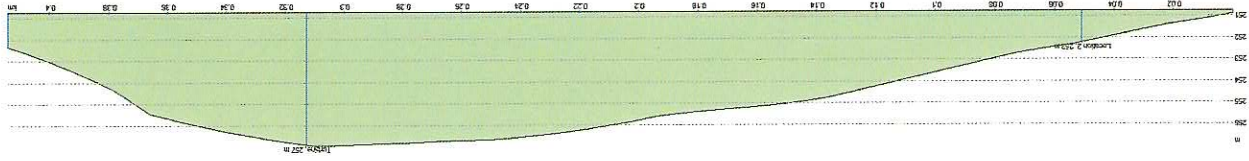

1	Location 2 SE 22724 04489 252 m	295°T	51 m	0 m	0 m	
2	Turbine SE 22497 04619 257 m	300°T	262 m	5 m	0 m	
3	WP1404 SE 22408 04667 252 m	298°T	102 m	0 m	5 m	
Totals: 414 m			5 m	5 m	5 m	

Overview Map

Prepared By 3DVS

Tom Allbrighton


From: Saved by Windows Internet Explorer 8
 Sent: 30 March 2011 14:11
 Subject: 3DVS Profile Card

Terrain Profile: Location 3 to Turbine

Summary

Profile Distance: 943 m
 Total Ascent: 1 m
 Total Descent: 71 m

Elevation Profile

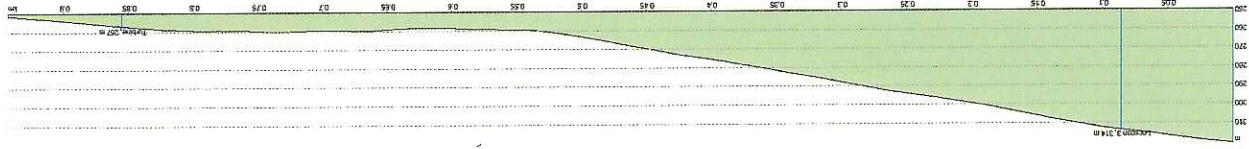

Waypoints

Leg	Name / Position / Elevation	Bearing	Distance	Ascent	Descent	Comments
0	WP1501 SE 21828 04087 321 m					

1	Location 3 SE 21897 04138 314 m	054°T	85.9 m	0 m	0 m
2	Turbine SE 22497 04619 257 m	051°T	769 m	1 m	58 m
3	WP1504 SE 22565 04675 252 m	050°T	88.1 m	0 m	0 m
Totals:			943 m	1 m	71 m

Overview Map

Prepared By 3DVS

Tom Allbrighton


From: Saved by Windows Internet Explorer 8
 Sent: 30 March 2011 14:12
 Subject: 3DVS Profile Card

Terrain Profile: Location 4 to Turbine

Summary

Profile Distance: 1.25 km
 Total Ascent: 8 m
 Total Descent: 76 m

Elevation Profile

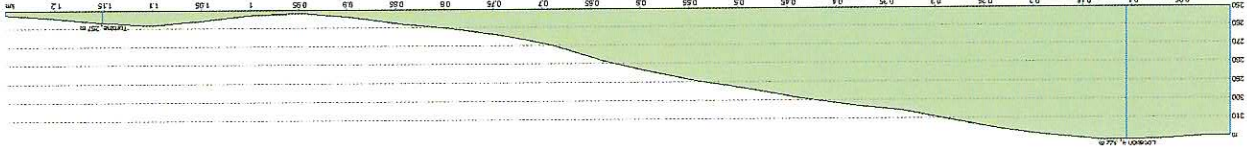

Waypoints

Leg	Name / Position / Elevation	Bearing	Distance	Ascent	Descent	Comments
0	WP1601 SE 21373 04375 320 m					

1	Location 4 SE 21477 04393 322 m	080°T	106 m	2 m	0 m	
2	Turbine SE 22497 04619 257 m	077°T	1.05 km	5 m	71 m	
3	WP1604 SE 22595 04637 253 m	079°T	99.9 m	0 m	0 m	
Totals:			1.25 km	8 m	76 m	

Overview Map

Prepared By 3DVS

Tom Allbrighton


From: Saved by Windows Internet Explorer 8
 Sent: 30 March 2011 14:14
 Subject: 3DVS Profile Card

Terrain Profile: Location 5 to Turbine

Summary

Profile Distance: 1.8 km
 Total Ascent: 6 m
 Total Descent: 50 m

Elevation Profile

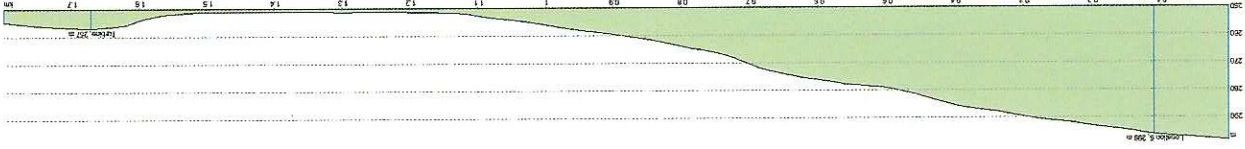

Waypoints

Leg	Name / Position / Elevation	Bearing	Distance	Ascent	Descent	Comments
0	WP1701 SE 20995 05350 298 m					

1	Location 5 SE 21094 05303 296 m	115°T	109 m	0 m	2 m	
2	Turbine SE 22497 04619 257 m	116°T	1.56 km	6 m	45 m	
3	WP1704 SE 22615 04567 255 m	113°T	129 m	0 m	2 m	
Totals:			1.8 km	6 m	50 m	

Overview Map

Prepared By 3DVS

Tom Allbrighton


From: Saved by Windows Internet Explorer 8
Sent: 30 March 2011 14:16
Subject: 3DVS Profile Card

Terrain Profile: Location 6 to Turbine

Summary

Profile Distance: 1.28 km
 Total Ascent: 42 m
 Total Descent: 10 m

Elevation Profile

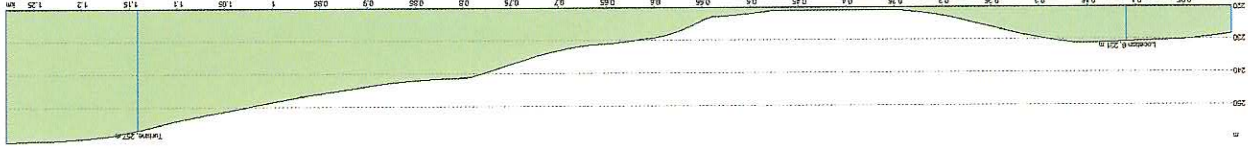

Waypoints

Leg	Name / Position / Elevation	Bearing	Distance	Ascent	Descent	Comments
0	WP1801 SE 23178 05535 228 m					

1	Location 6 SE 23115 05445 231 m	215°T	110 m	2 m	0 m	
2	Turbine SE 22497 04619 257 m	217°T	1.03 km	36 m	10 m	
3	WP1804 SE 22413 04510 261 m	217°T	138 m	4 m	0 m	
Totals:			1.28 km	42 m	10 m	

Overview Map

Prepared By 3DVS

Tom Allbrighton


From: Saved by Windows Internet Explorer 8
 Sent: 30 March 2011 14:17
 Subject: 3DVS Profile Card

Terrain Profile: Location 7 to Turbine

Summary

Profile Distance: 1.29 km
 Total Ascent: 36 m
 Total Descent: 14 m

Elevation Profile

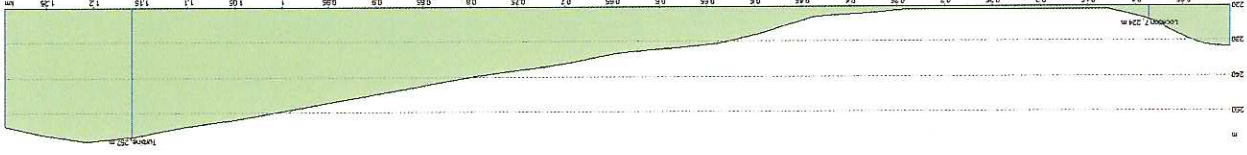

Waypoints

Leg	Name / Position / Elevation	Bearing	Distance	Ascent	Descent	Comments
0	WP1901 SE 23625 04885 232 m					

1	Location 7 SE 23543 04860 224 m	253°T	85.8 m	0 m	0 m	
2	Turbine SE 22497 04619 257 m	257°T	1.07 km	36 m	3 m	
3	WP1904 SE 22365 04592 254 m	258°T	135 m	0 m	3 m	
Totals:			1.29 km	36 m	14 m	

Overview Map

Prepared By 3DVS