


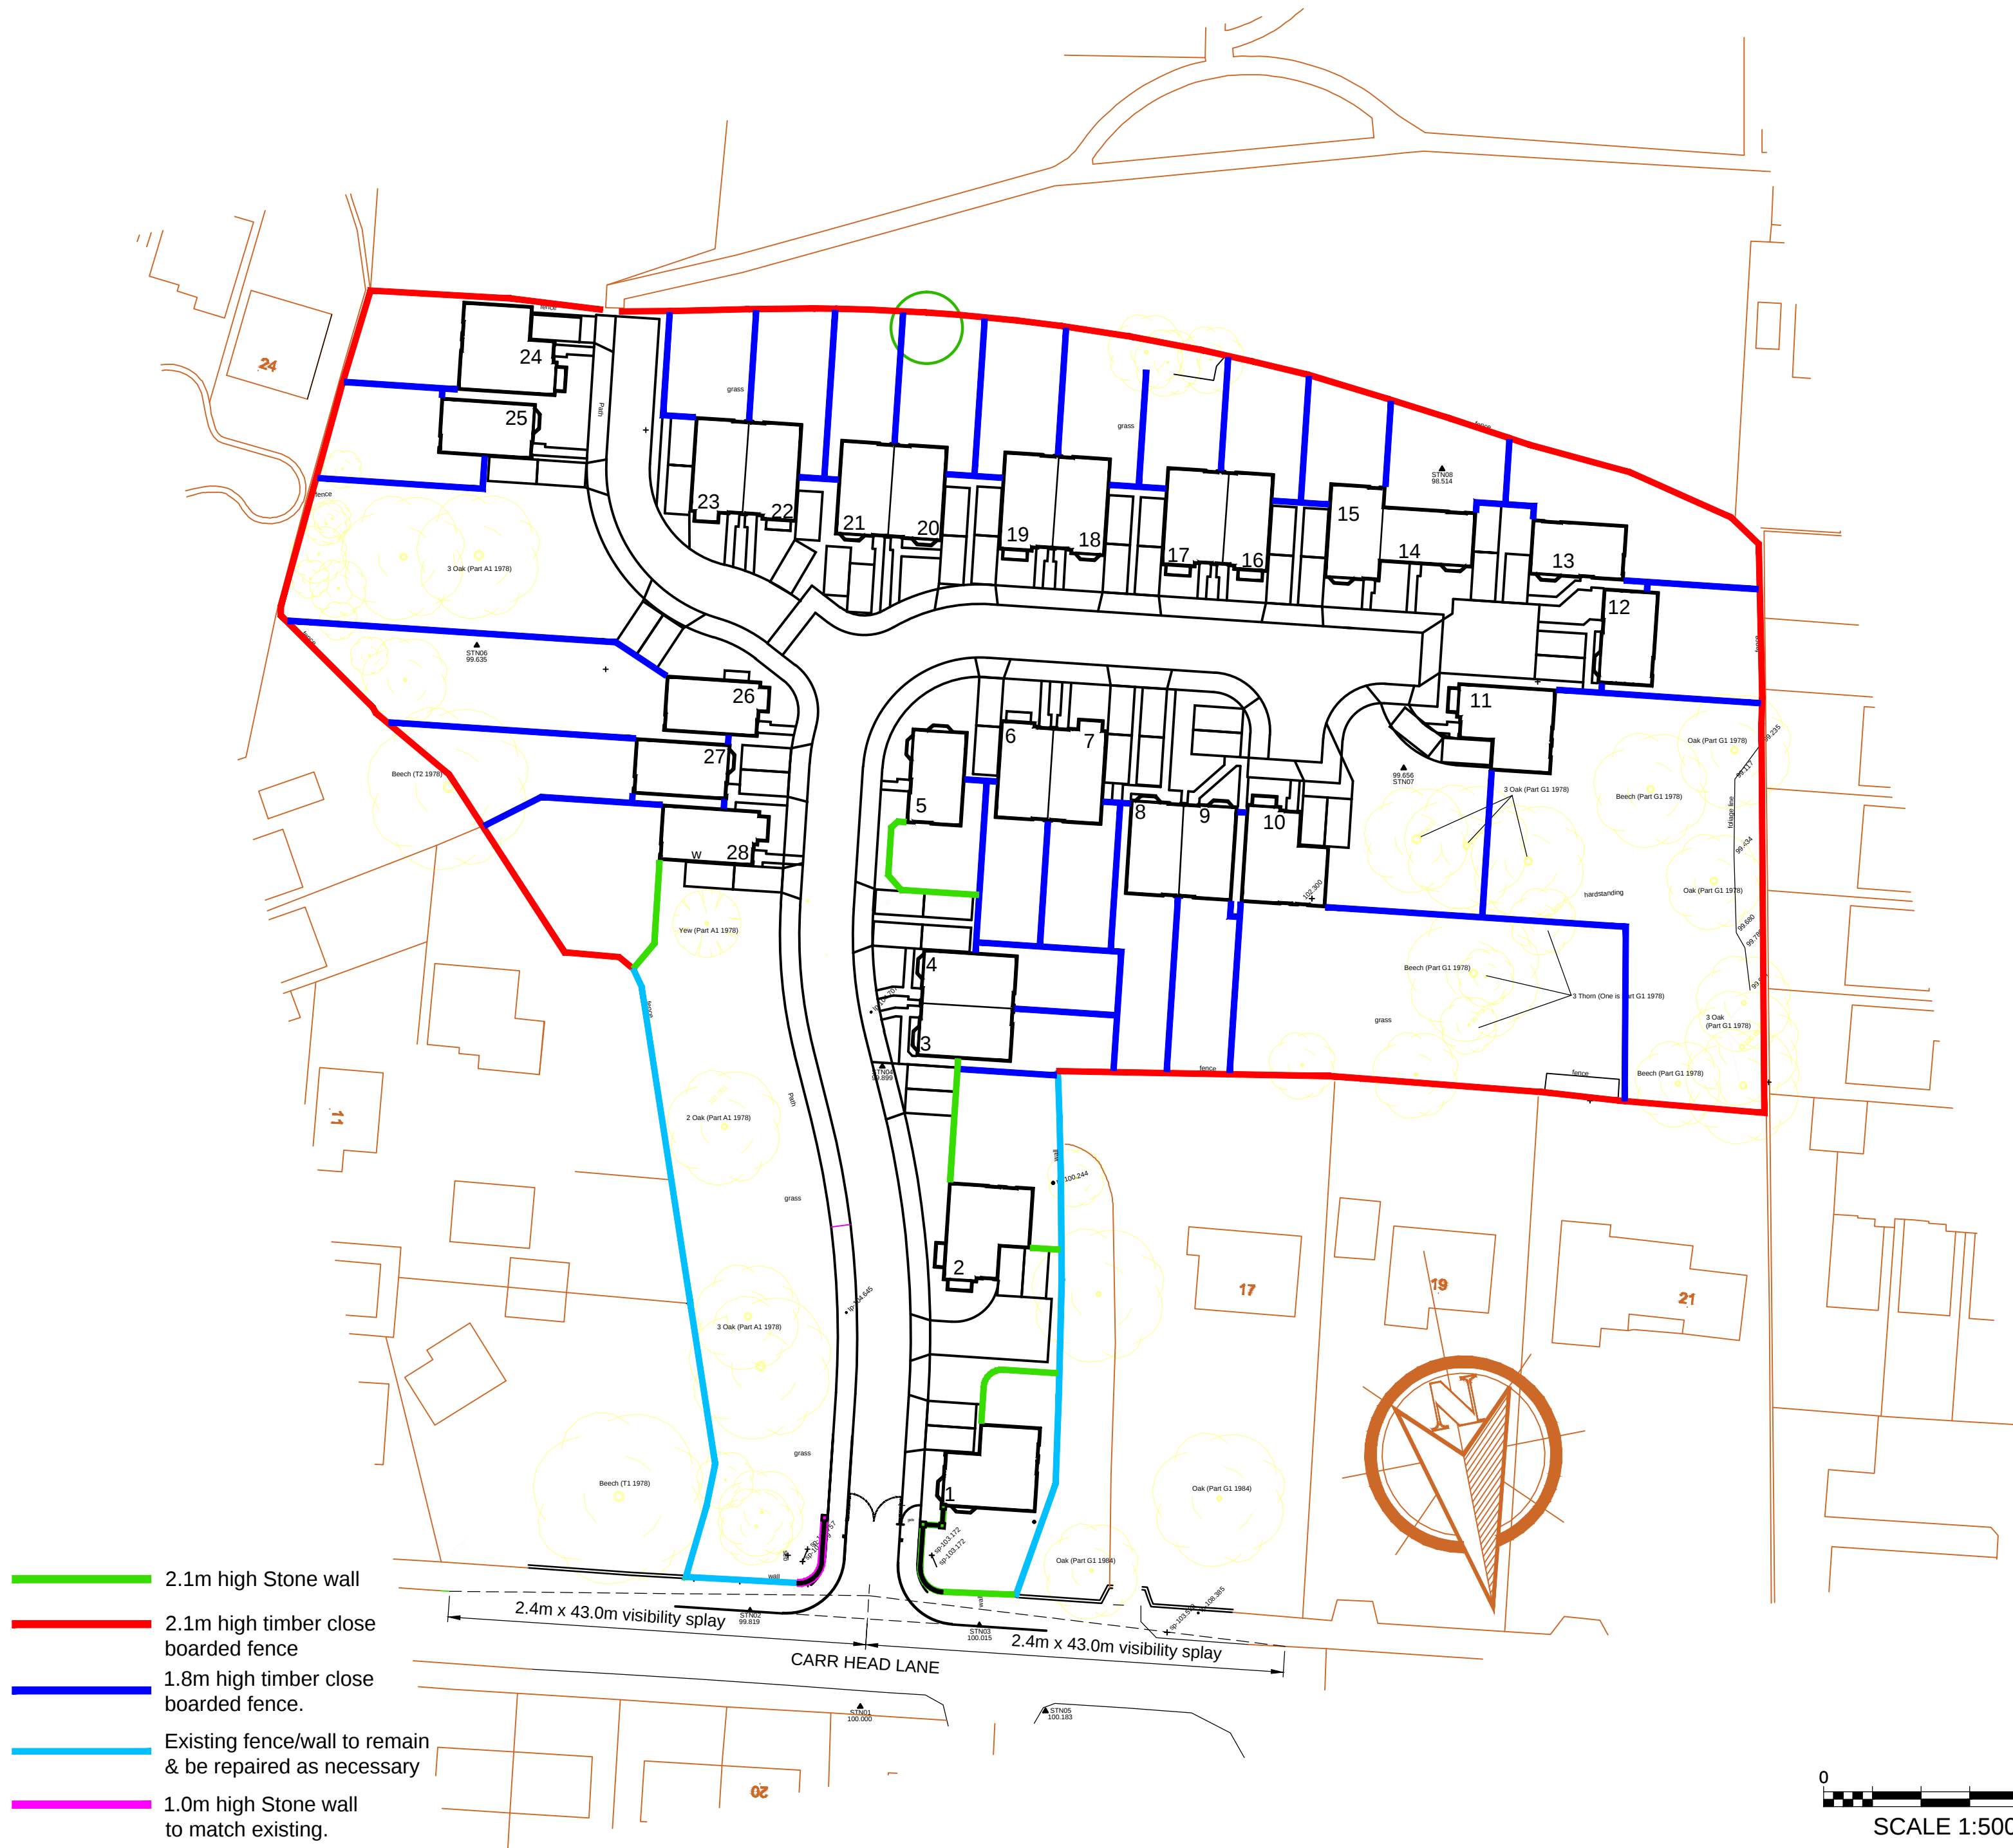

NOTES

ALL DIMENSIONS TO BE CHECKED ON SITE PRIOR TO ANY MANUFACTURING OR FABRICATION AND ANY ANOMALIES TO BE BROUGHT TO THE ATTENTION OF THE ARCHITECT.

LEGEND

28no DWELLINGS:-

2 & 2 1/2 Storey Buildings

4 bed dwellings

200% parking

Plots 1, 2, 10, 11 & 24 = 2 storey

C	VIS SPLAY & GATES ADDED	BLW	14.11.2017
B	WALL HIEGHT ADDED	BLW	18.07.2017
A	FIRST ISSUE		13.01.2017
REV	AMENDMENTS	BY	DATE

PROPOSALS

PROJECT

PROPOSED DEVELOPMENT
BOLTON HALL NURSING HOME
CARR HEAD LANE
ROTHERHAM
S63 8DA

CLIENT

MR ANDY HALL

DRAWING TITLE

CONDITION 15
BOUNDARY TREATMENTS

DRAWN	BLWORTHINGTON	DATE	13.01.2017
CHECKED		SCALE	1:500 (A2)
APPROVED			

HOWARD & SEDDON A.R.I.B.A.
CHARTERED ARCHITECTS
64 WASHWAY ROAD.
SALE, CHESHIRE M33 7RE.
TEL No. 0161 - 973 8296
FAX No. 0161 - 962 3485
e-mail : admin@howardandseddon.co.uk

JOB No.	DRG No.	REVISION
12387	206	C