


SECTION: 10
APPENDIX

Signage Specification Sheets available in Section: 09 - Tools

COLONEL WALL SIGN - RECTANGLE - 3M PANAGRAPHICS III SUBSTRATE LOGO REFERENCE FILE: 2015_COLN_SNG_1X1.25



SIGN	A	B	C	D	AREA
WSR1800mm	1820mm	1400mm	60mm	200mm	2.25 sq.M
WSR2000mm	2000mm	1620mm	60mm	200mm	3.24 sq.M
WSR2400mm	2400mm	1940mm	75mm	200mm	4.66 sq.M

DESIGN PARAMETERS:

- Structural adequacy shall be the manufacturer's responsibility using the following criteria:
 - Design wind pressure as required for components and cladding
 - Attachment points type and quantity may vary based on wall conditions and windspeeds
 - Compliant with latest edition building codes and standards for local jurisdiction
 - Refer to written documentation for material specifications
 - Product shall bear CE Marking indicating conformity

COLONEL WALL SIGN - RECTANGLE - 3M PANAGRAPHICS III FACE

- 200mm deep cabinet with extruded aluminum tension frame & welded aluminum perimeter frame. Cabinet painted opaque black, white or gray.
- Retainer painted to match cabinet.
- *NOTE: Retainer scales with artwork. See detail A.
- 3M Panagraphics III Backlit substrate with face studs
- Hingeable face access

GRAPHIC & COLOR SPECIFICATIONS:

COLOR

- Cardinal Red
- White
- Black
- Warm Beige
- Gray


VINYL MATERIAL

- 3M 3630-63
- 3M Panagraphics III
- White Semi-Gloss Paint
- 3M 3630-22
- Black Semi-Gloss Paint
- 3M 3630-6647
- RAL 7022 / PMS 418


POWDER COATED ALUMINUM SPECS

Pile-Treatment: Degrease & Abrade
Primer: 803 Etoh Primer
Topcoat: Interpon 610
Finish: 1-1525 microns
Interpon 610
Finish: 6-6270 microns

ILLUMINATION LAYOUT & MOUNTING LOCATIONS

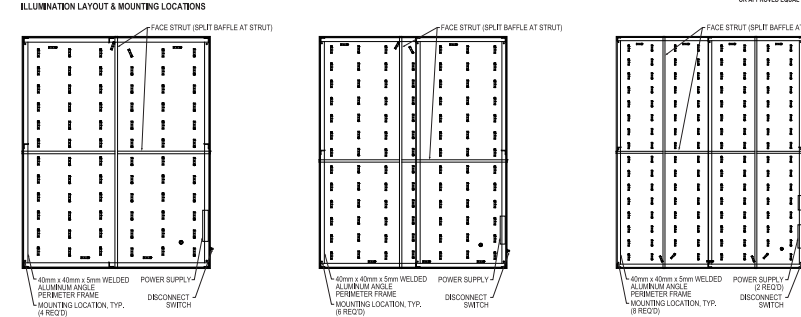

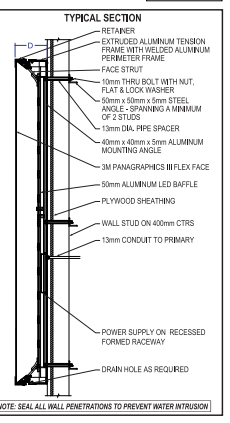

TYPICAL SECTION



KFC GLOBAL
COLONEL WALL SIGN-RECTANGLE - PANAGRAPHICS III
NOT FOR CONSTRUCTION JUNE 2015

Colonel Wall Sign - Rectangle - 3M Panagraphics III

PUB SIGN LOGO REFERENCE FILE: 2015_COLN_SNG_CIR_KFC; 2015_COLN_SNG_CIR

SIGN	A	B	C	D	AREA
PS600mm	620mm	400mm	150mm	280mm	0.26 sq.M

DESIGN PARAMETERS:

- Structural adequacy shall be the manufacturer's responsibility using the following criteria:
 - Design wind pressure as required for components and cladding
 - Attachment points type and quantity may vary based on wall conditions and windspeeds
 - Compliant with latest edition building codes and standards for local jurisdiction
 - Refer to written documentation for material specifications
 - Product shall bear CE Marking indicating conformity

PUB SIGN

- Fabricated angle frame construction with 41mm aluminum angle retainers
- Aluminum angle retainers and filler painted opaque black or gray
- 5mm RHM 7238 white modified acrylic faces with 1st surface vinyl graphics

GRAPHIC & COLOR SPECIFICATIONS:

COLOR

- Cardinal Red
- White
- Black
- Warm Beige
- Gray


VINYL MATERIAL

- 3M 3630-63
- RHM 7238 Translucent Acrylic
- 3M 3630-22
- Black Semi-Gloss Paint
- 3M 3630-6647
- RAL 7022 / PMS 418


POWDER COATED ALUMINUM SPECS

Pile-Treatment: Degrease & Abrade
Primer: 803 Etoh Primer
Topcoat: Interpon 610
Finish: 1-1525 microns
Interpon 610
Finish: 6-6270 microns


ILLUMINATION LAYOUT (11 SIDE SHOW)

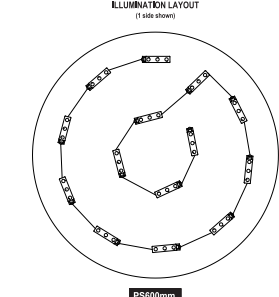

MOUNTING DETAIL

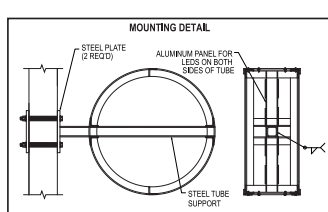

DETAIL A

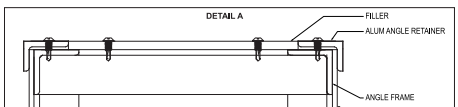

KFC GLOBAL
PUB SIGN
NOT FOR CONSTRUCTION JUNE 2015

Pub Sign

