

Revisions:	Date:
B. Verge detail note revised.	22.10.13
A. SVP tile vent added.	19.09.13




FRONT ELEVATION



SIDE ELEVATION

- FEATURES**
- * Rolled profile roof tiles.
 - * Dry verge detail.
 - * Exposed rafter feet at eaves.
 - * Flat brick soldier arches.
 - * Cottage style windows with horizontal glazing bar.
 - * Brick cills.
 - * Cottage style main entrance door, with dual pitch canopy over on "gallows brackets"
 - * Triple band course at FF window cill level, cill omitted
 - * Brick quoins to corner and render on selected plots
 - * Vertical panel garage door
 - * Dark brick below DPC

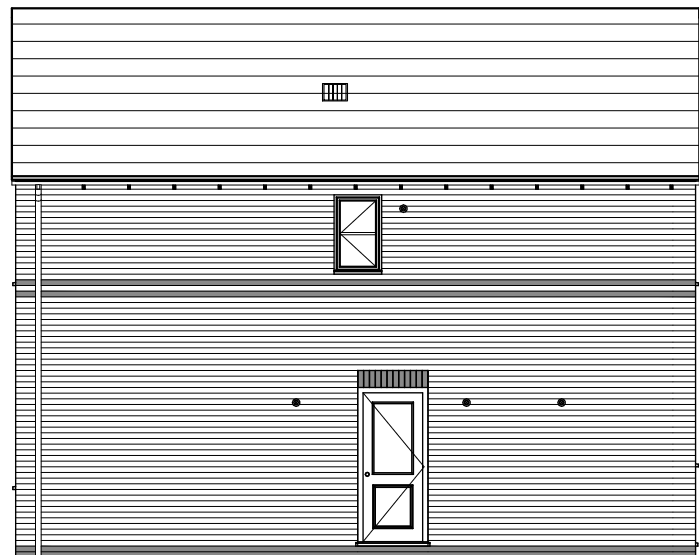

REAR ELEVATION



SIDE ELEVATION



Client: **GLEESON HOMES & REGENERATION**

Project: **HOUSE TYPE DRAWING**

Title: **TYPE 404 ELEVATIONS (RURAL 13)**

Scales: 1:100 @ A3 Cad ref :

Drawn: Checked: Date: July 2010

Drawing no. **13/404 -9** Rev. **B**