



SKETCH FRONT ELEVATION.

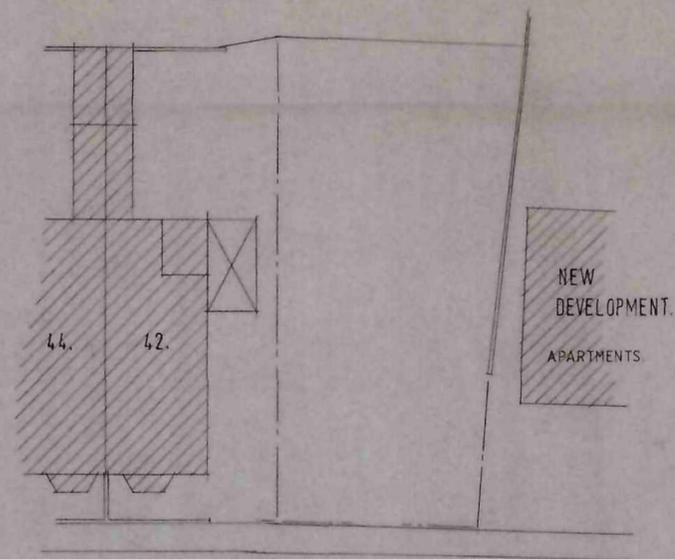

PITT STREET.

EXISTING LAYOUT.

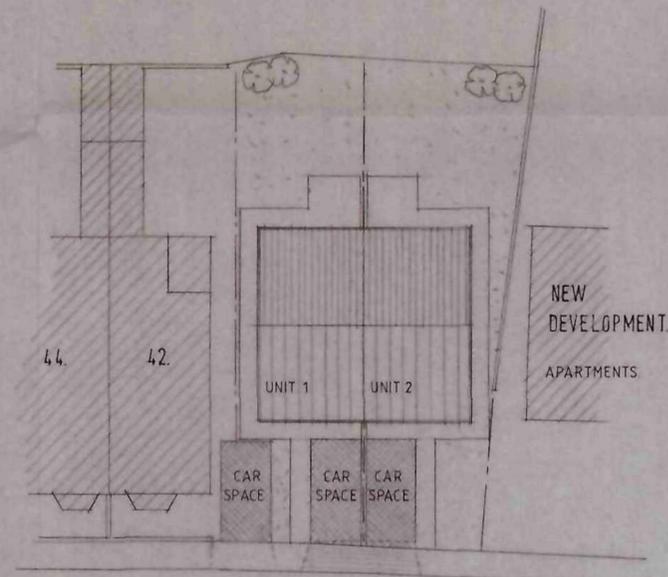

PITT STREET.

PROPOSED LAYOUT.

NOTES

The contractor is to check and verify all building and site dimensions, levels and sewer invert levels at connection points before tendering and work commences.
 This drawing must be read with and checked against any structural or other specialist drawings provided. The contractor is to comply in all respects with the current building regulations whether specifically stated on these drawings or not. Internal dimensions exclude plaster thickness.
 Do not scale off this drawing

FOR OUTLINE PLANNING ONLY

DRAWING AMENDED 11/09

© Copyright

Job Title			PROPOSED DWELLINGS.
Client			MRS HOBSON.
Drawing Title			LAYOUTS.
Drawn By	Date	Scale	
I.W.	OCTOBER 09	1:200	

**IAN WILLIAMS
 DESIGN AND BUILD**
 FAIRFIELDS, CHURCH ROAD,
 ALTOFTS, W. YORKS WF6 2NU
 Telephone: 01924 893311

DRG. No. 45.02.A10.09.