


FINISH AND COLOUR				
FINISH COLOUR REF. CODE	EXTERNAL	INTERNAL	ROOF	DOOR(S)
	TEXTURED GREY 00 A 05	GRP WHITE	TEXTURED GREY 00 A 05	WOOD EFFECT GREY 00 A 05

PARTS LIST				
ITEM	DESCRIPTION	SOURCE	QTY.	COMMENTS
PANELS	WALL PANELS	LAM.	4	
ROOF	ROOF PANEL	LAM.	1	
A	SINGLE DOOR C/W... HEAVY DUTY HINGES - ST-STEEL DOOR DRIP - ST-STEEL DOOR TREAD - ST-STEEL DOOR STAY - STANDARD	LAM STORES STORES STORES STORES	1 2 1 1 1	SEE DRAWING FOR SIZE
B	CYLINDER NIGHT LATCH LOCK	STORES	1	
C	1000 x 1000 ALUMINIUM LOUVRE (30mm PITCH) C/W BIRD MESH POWDER COATED GREY 10 A 05	STORES	2	APERTURE 1000 x 1000mm
D	18mm SADOLIN TREATED PLYBOARD	STORES	1	2870mmW x 700mm H

MANUFACTURING INFORMATION	
WALLS:	GRP/18MM PLY/70 X 50MM BATTENS @ 1000 CNTR/GRP
ROOF:	GRP/11MM CORE/86 X 50MM BATTENS @ 600 CNTR/GRP WALL PLATE :-225 X 50 WALL PLATE
BUILD TYPE:	READY BUILT
BASE FLANGE:	125MM STANDARD FLANGE
KIOSK WEIGHT:	1200 Kg
LIFTING EYE CENTRES:	1734mm
OTHER INFO:	-

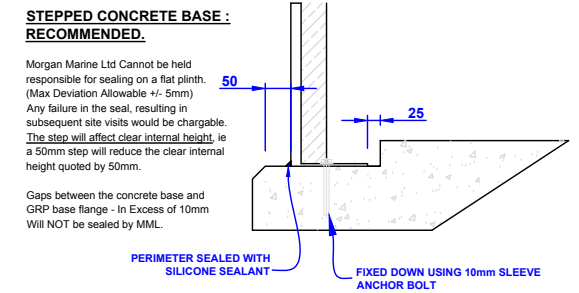

REV.	DATE	DESCRIPTION	BY
B	28/10/16	COLOUR AND PLY BOARD AMENDED	L.E.
A	27/10/16	ISSUED FOR APPROVAL	L.E.

REVISION HISTORY			
REF	DRAWN	DATE	DRAWING NUMBER
31904 89744	L Evans	27/10/16	A3 31904 GA

THE DRAWING AND DESIGN IS THE PROPERTY OF MORGAN MARINE LTD. AND WITHOUT THE WRITTEN CONSENT OF MORGAN MARINE LTD. MAY NOT BE COPIED IN WHOLE OR IN PART OR COMMUNICATED TO A THIRD PARTY OR USED FOR ANY PURPOSE.



GENERAL TOLERANCE  
OVERALL +/- 5mm

DIMENSIONS IN mm  
NOT TO SCALE

AutoCAD  
2012 LT.

CLIENT  
ANGLIAN COMPRESSORS

SCHEME  
GRP ENCLOSURE - WARRINGTON  
31839