



GROUND FLOOR

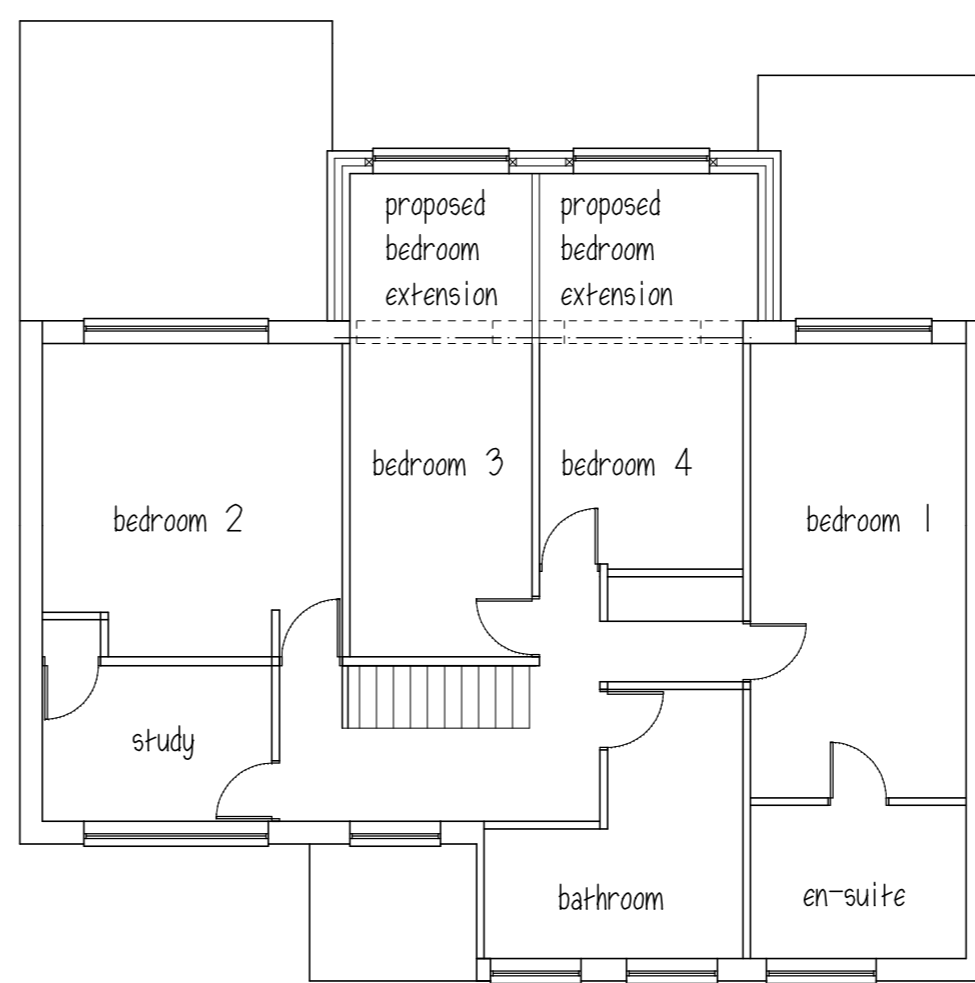


FIRST FLOOR

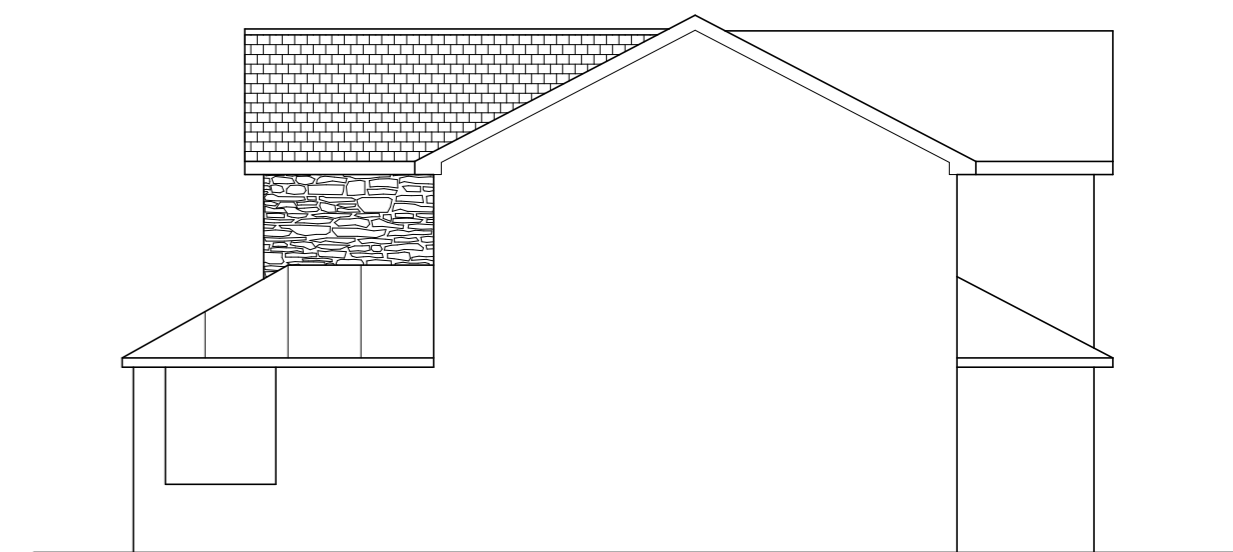


SIDE ELEVATION

ROOF - concrete tiles to match existing
 WALLS - stone to match existing

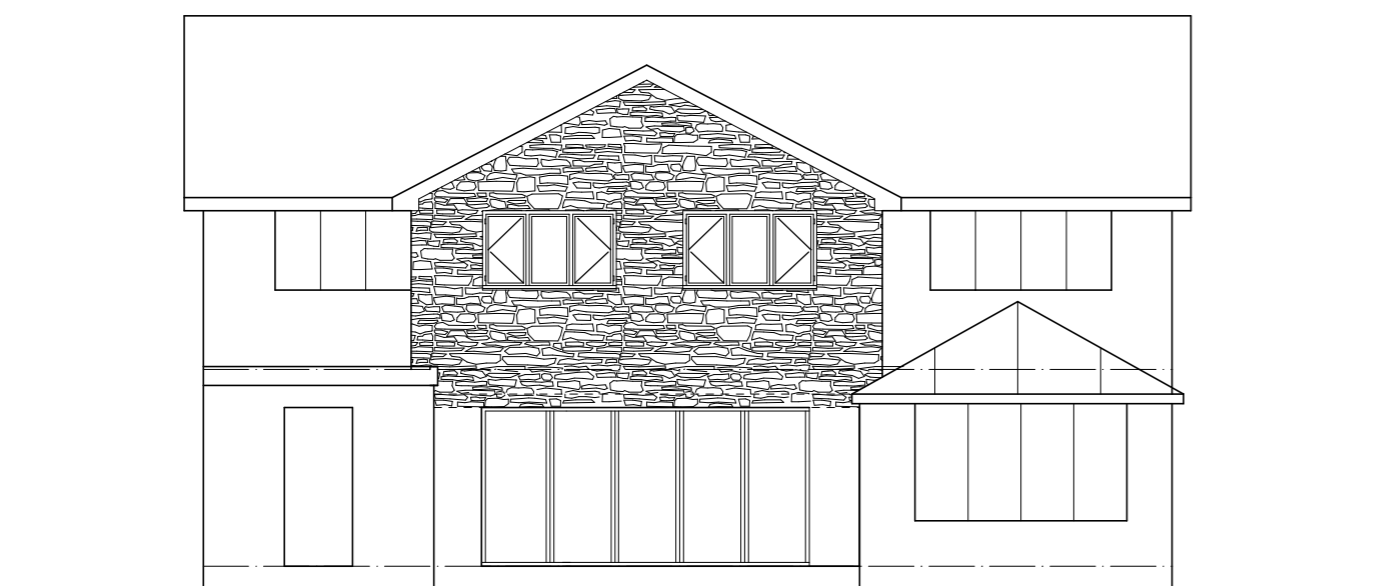

REAR ELEVATION

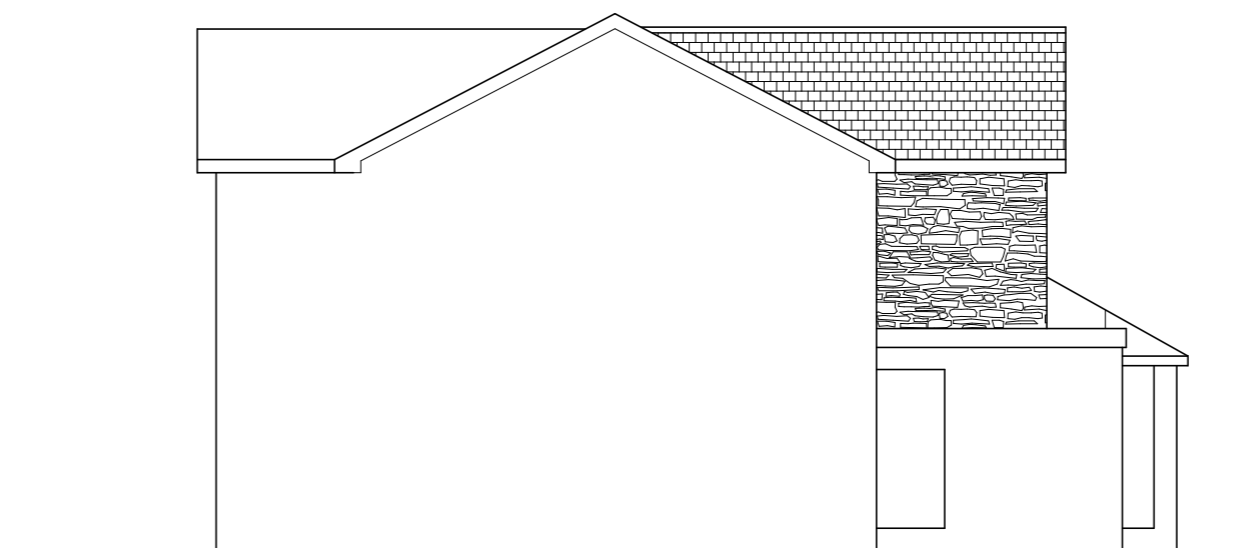

SIDE ELEVATION

Mr & Mrs T JONSSON


PROPOSED FIRST FLOOR
 REAR EXTENSION
 1 WHINMOOR DRIVE
 SILKSTONE

1:100@A2 APRIL 15

PLAN, SECTION & ELEVATION

Peter Thompson

"Linwood"
 Barnsley Road
 Dodworth
 Barnsley S75 3JR
 e-mail peter-thompson@hotmail.co.uk

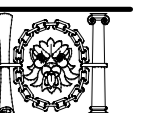

M.C.I.A.T.

t&f. 01226 201391

m. 07973251730