

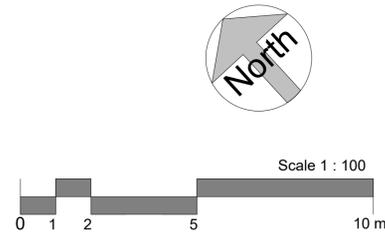
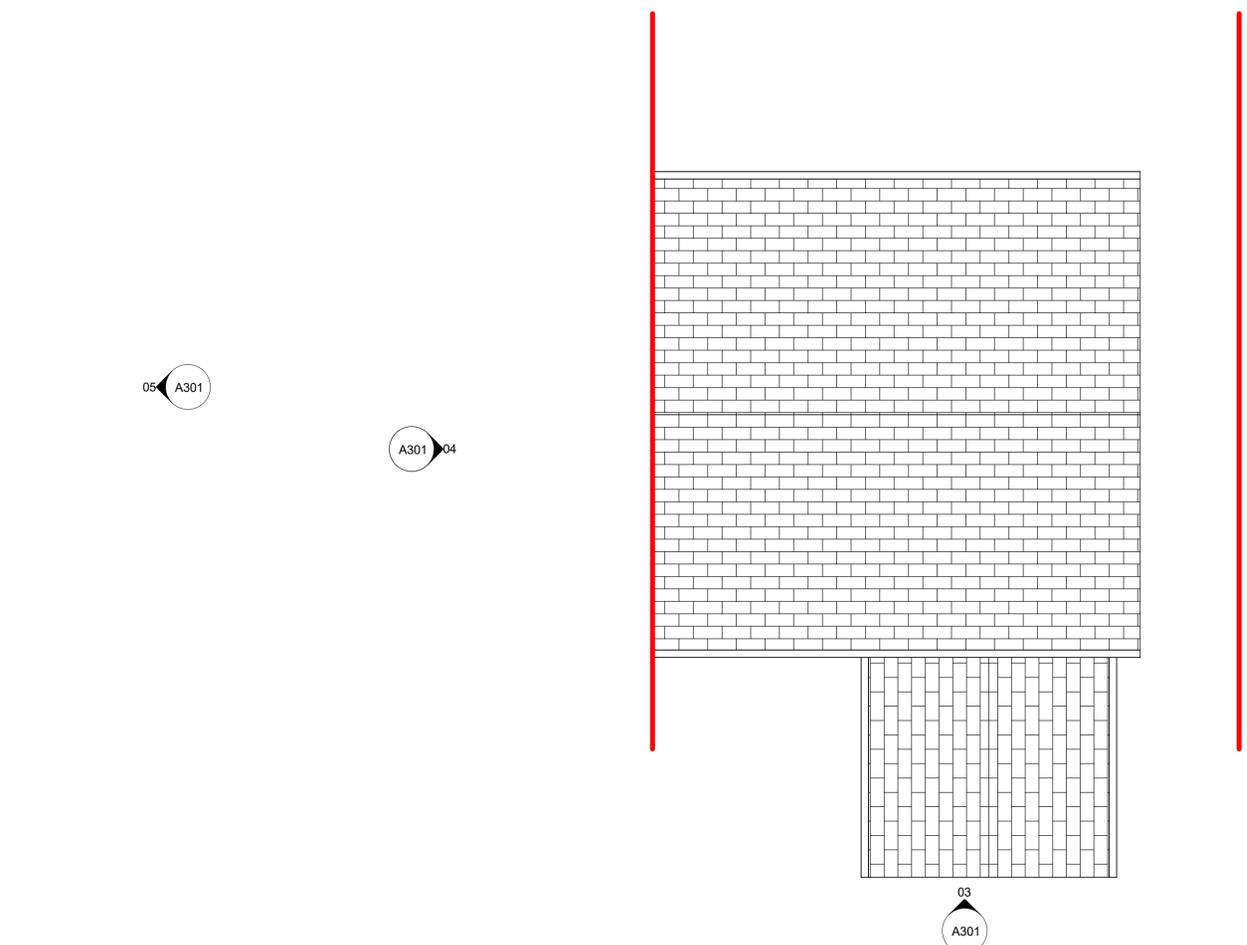
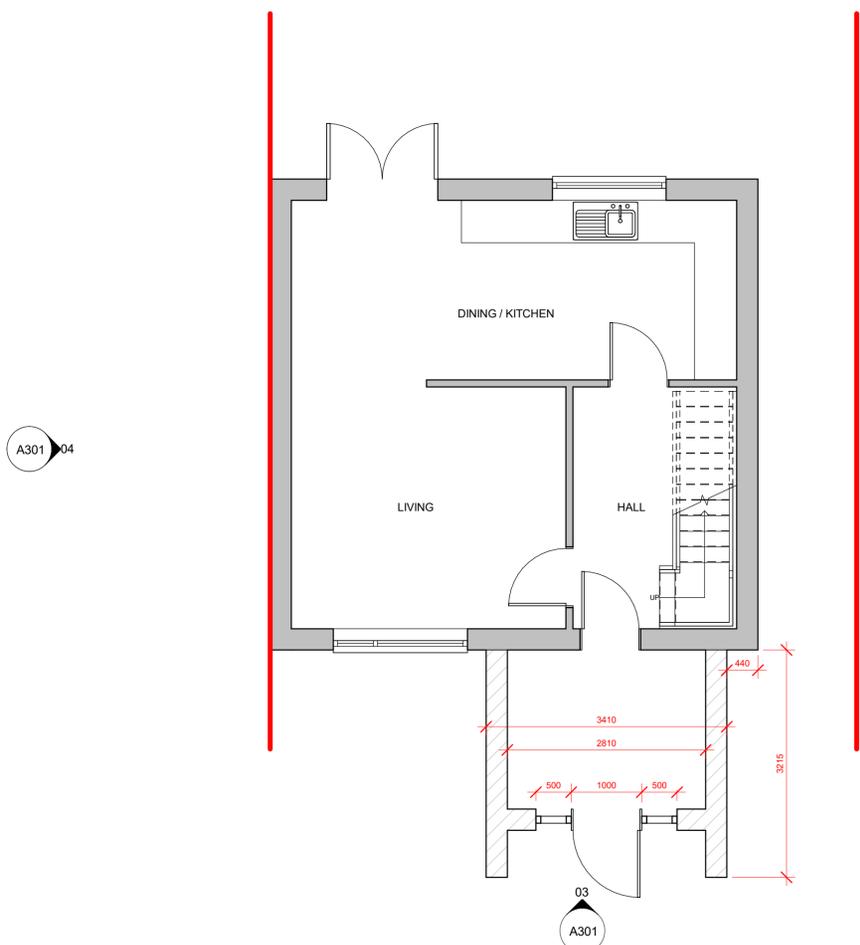
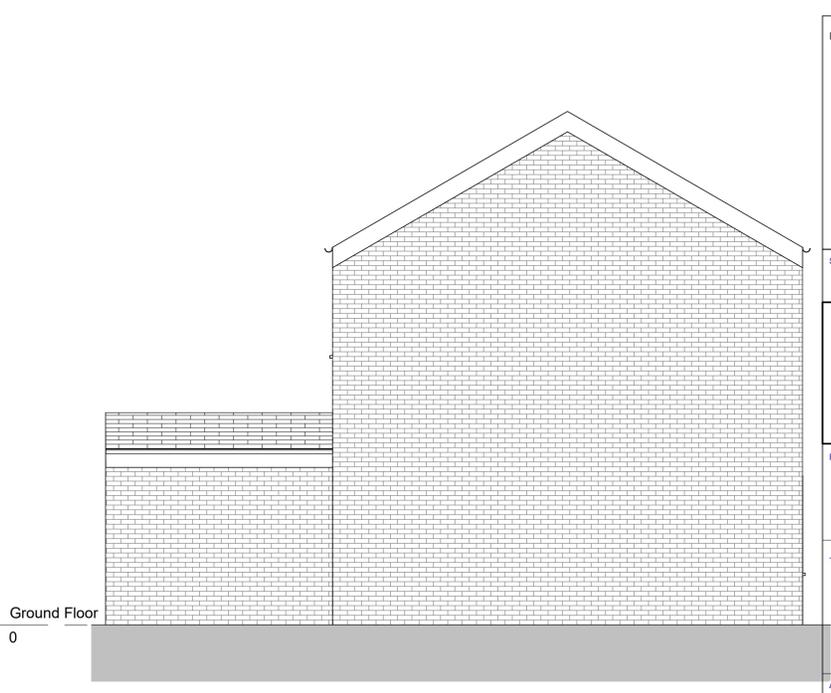


Rev	Description	Date

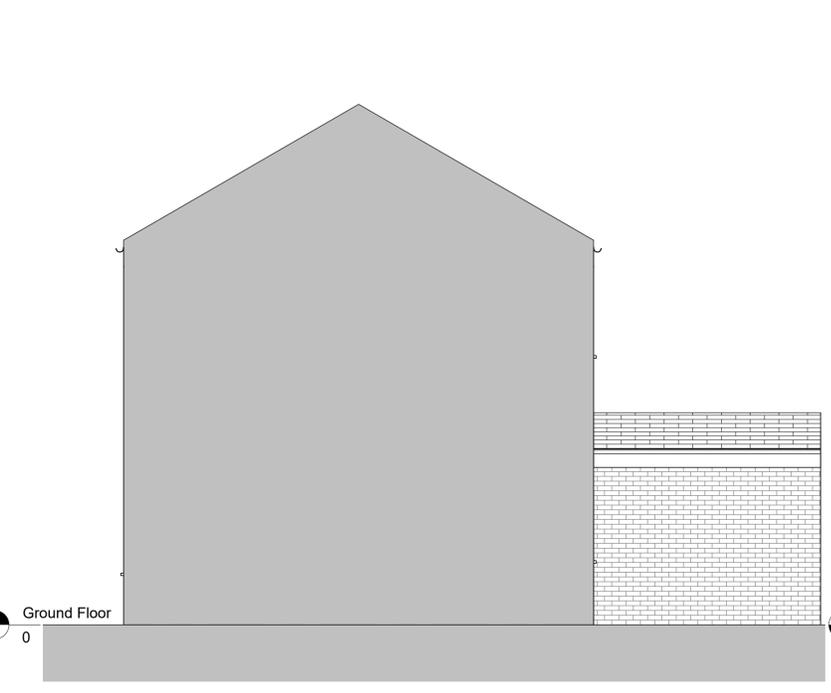

Figured dimensions only to be taken from this drawing. DO NOT SCALE.  
All contractors must visit the site and be responsible for checking all setting out dimensions and notifying the architect of any discrepancies prior to any manufacture or construction work.

NOTES:

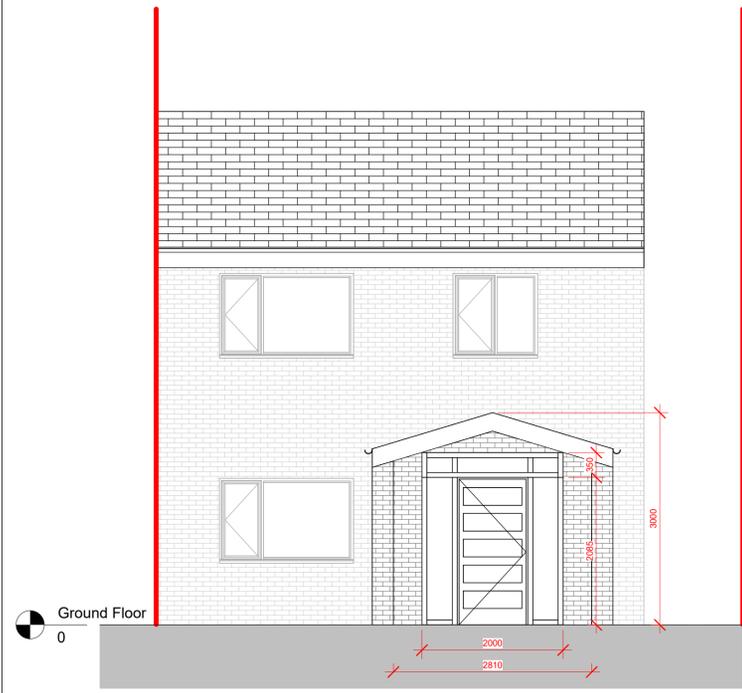

STATUS	PURPOSE OF ISSUE
M: 07999322120 E: info@slhomedesign.co.uk W: www.slhomedesign.co.uk	
PROJECT	
FRONT PORCH	
TITLE	
PROPOSED PLANS AND ELEVATIONS	
ADDRESS	
71 WELLAND CRESCENT S74 8AE	
DRAWN BY	CHECKED BY
SLH	SH
SCALE (@ A1)	PROJECT NUMBER
1 : 50	2501
DRAWING NUMBER	REV
A301	
DATE	
27-07-2025	