


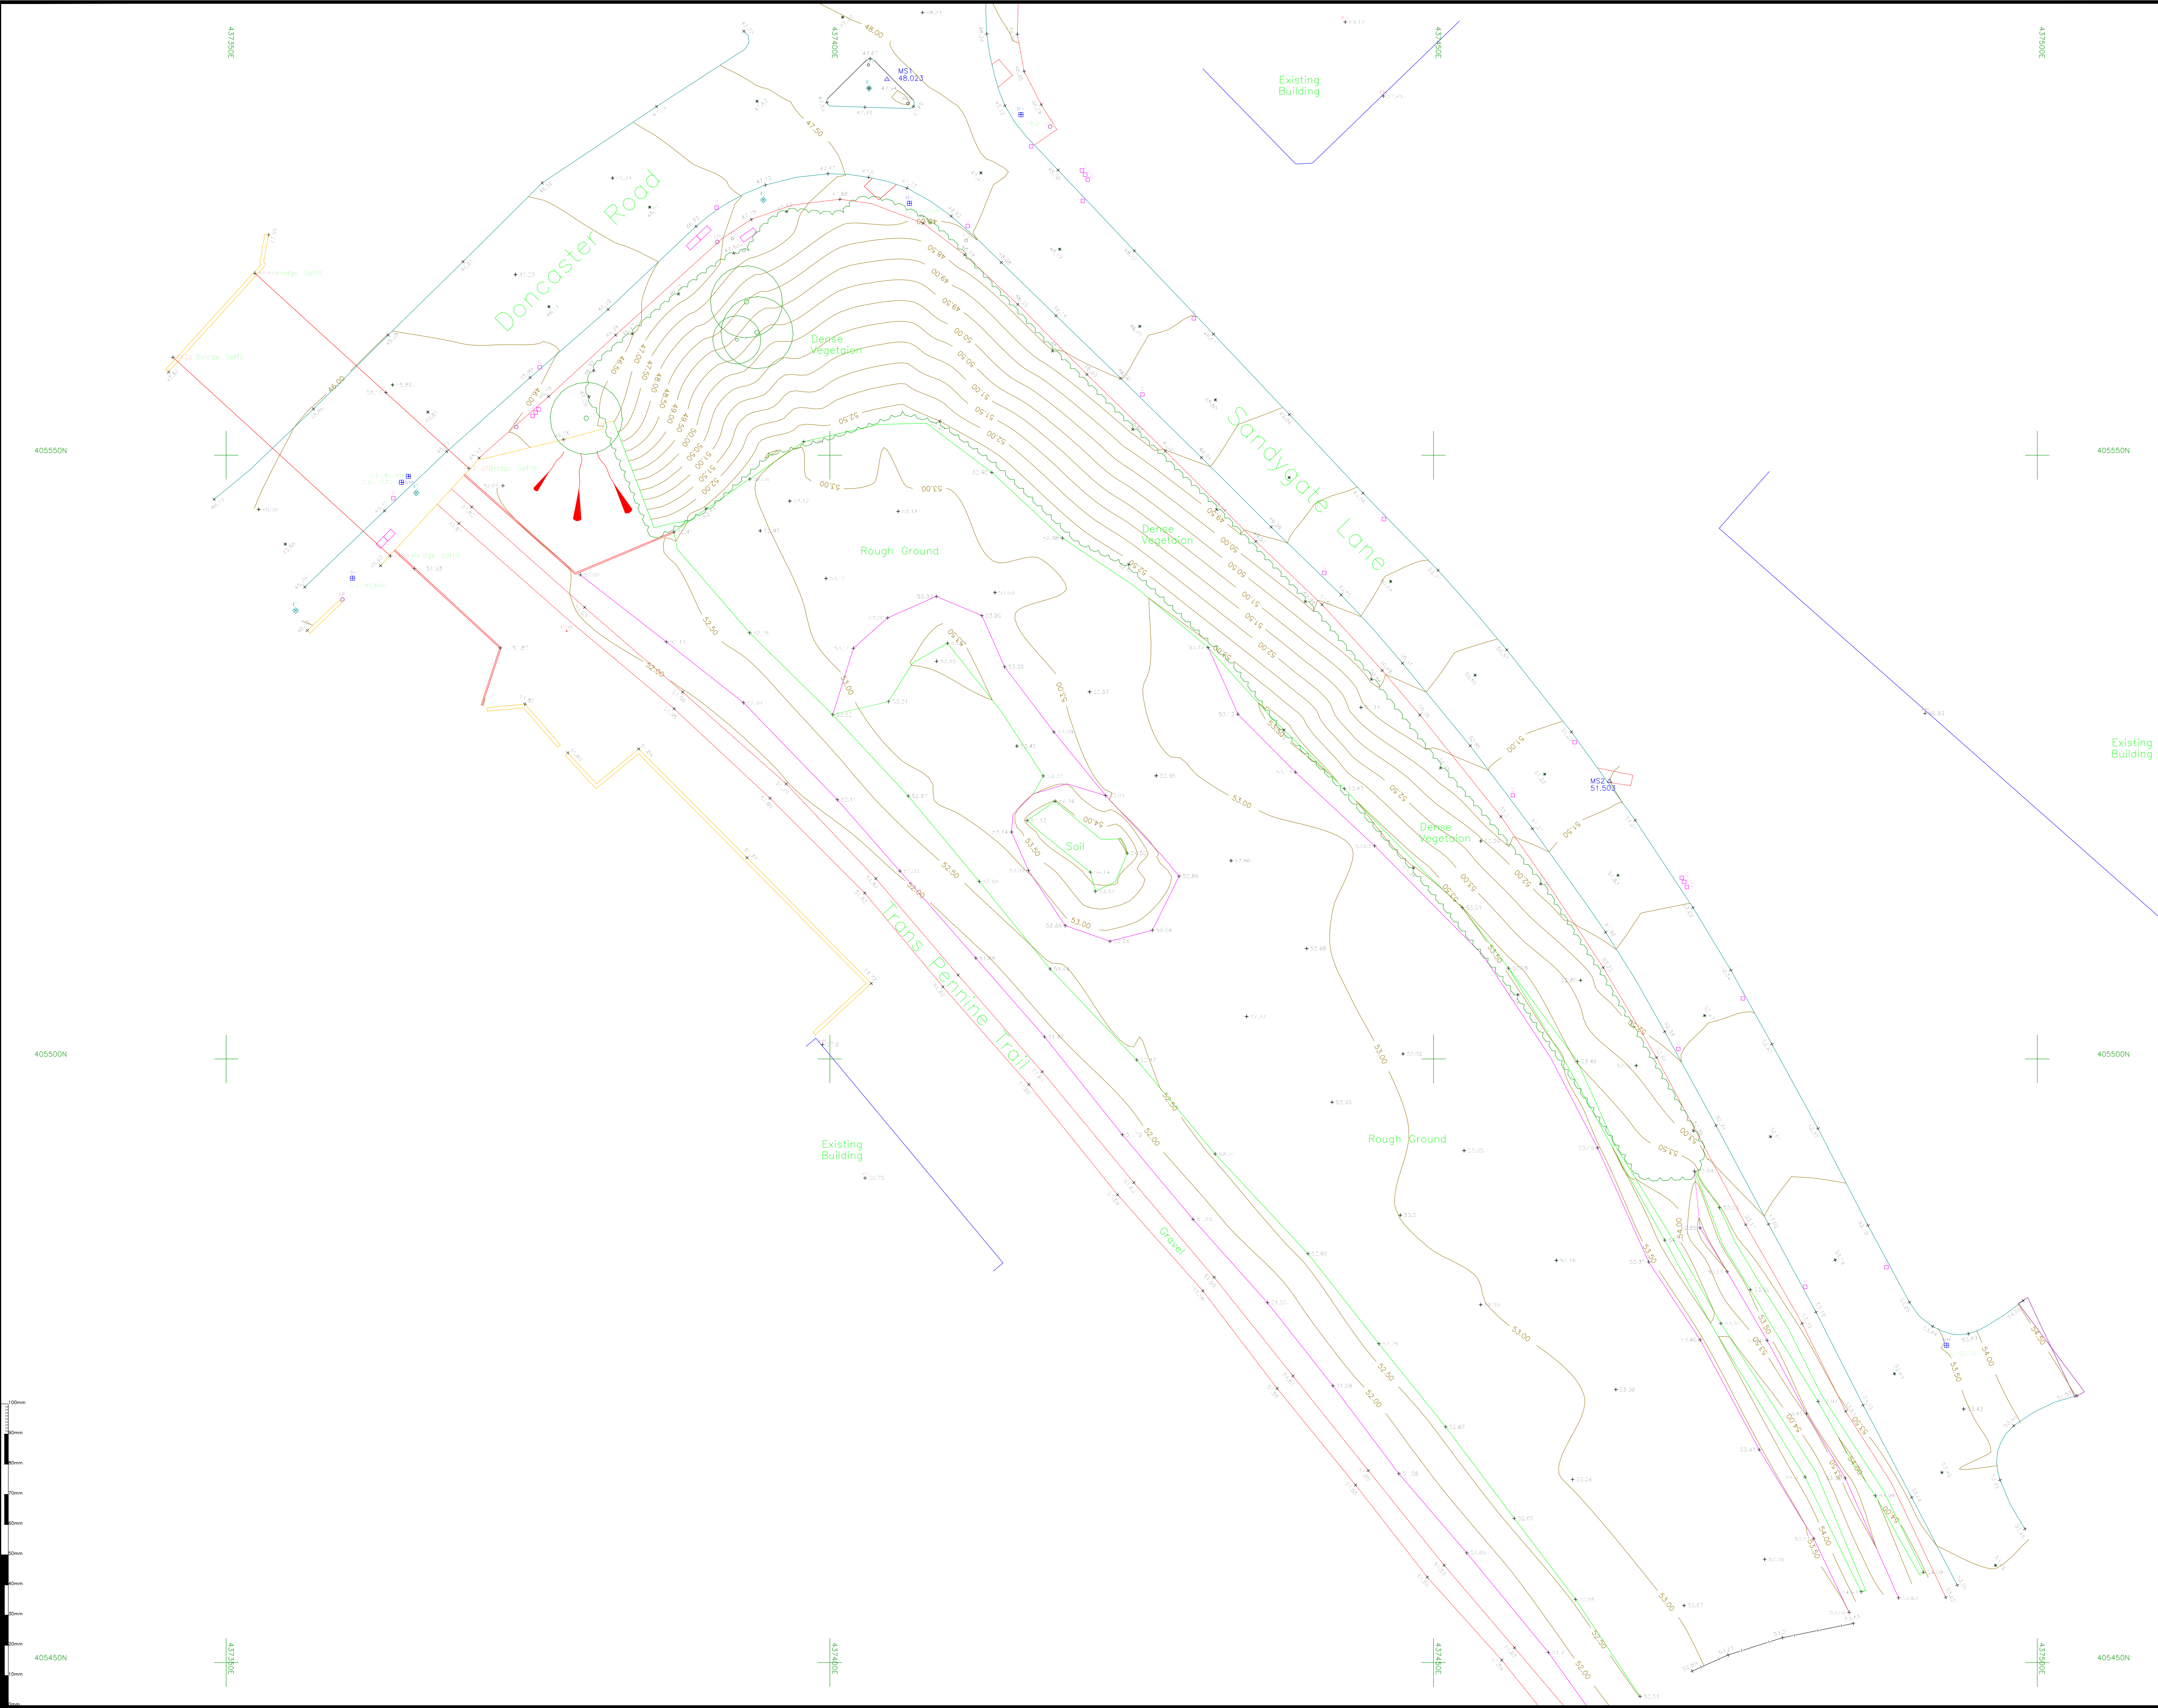

© Stamford Geomatics Ltd 2016

Notes:

1. The accuracy and content of this drawing are dependent on the surveyed scale and survey specification, care should be taken when working with other plotted scales or from CAD.

Station Co-Ordinates:

MS1	437404.722	405581.137	48.023
MS2	437464.567	405523.004	51.503

Survey Control Data:

Datum for Levels: OS GPS Datum (OSGM02)
Bench Mark: MS1
Value: 48.023m
Grid: Local Grid Based on OSGB36(02) at MS1

Standard Symbols:

MH	Manhole Cover
IC	Inspection Cover
WOH	Water Outlet Hydrant
FH	Fire Hydrant
SV	Stop Valve
GV	Gas Valve
WM	Water Meter
UC	Unidentified Cover
BT	Telecom Cover
LP	Lamp Post
TP	Telegraph Pole
EP	Electricity Pole
SIGN	Sign Post
BUS	Bus Stop
FP	Flag Pole
RTS	Road Traffic Sign
TL	Traffic Light
CB	Control Box (Traffic)
G	Gully
RE	Roading Eye
BH	Borehole
TP	Triumph Pit
JB	Junction Box
BOL	Bollard
LB	Litter Bin
PB	Pillar Box
TCR	Telephone Call Box
MILE	Milestone
MF	Marker Post
EC	Electricity Cable
GP	Gas Pipe
RWP	Rain Water Pipe
SVP	Soil and Vent Pipe
SP	Soil Pipe
VP	Vent Pipe
WP	Waste Pipe
S/COB	Stone Cobble
SPS	Stone Paving Slabs
CPS	Concrete Paving Slabs
B/S	Brick Setts
ELEC	Electricity Cover
OHW	Overhead Wire
FL	Floor Level
SL	Step Level
CL	Cover Level
IL	Invert Level
B/W	Barbed Wire
C/B	Close Boarded
C/L	Chain Link
W/P	Wood Paving
H/R	Hand Rail
I/R	Iron Railing
I/W	Interwoven
O/B	Open Boarded
WP/R	Wood Post and Rail
CP/R	Concrete Post and Rail
CP/T	Concrete Post and Timber Panel
P/W	Post and Wire
CP/D	Concrete Post and Dropper
PAL	Palisade
R/S	Retaining Wall
EH	Eaves Height
RH	Ridge Height
TH	Tree Height
SH	Sill Height
WH	Wall Height

Existing Contour

Existing Tree

Tree Stump

Canopy Line

Rev	Description of revision	Date
-----	-------------------------	------

Stamford Geomatics Ltd

LAND SURVEYING AND VOLUMETRICS

Office 4, The Rear Walled Garden

The Nostell Estate

Nostell

WF4 1AB

Tel: 01924 862646, 07710 349592

email: surveys@stamfordgeomatics.co.uk

Site Name:

**Stairfoot,
Barnsley,
South Yorkshire.**

Surveyed:	Drawn:	Checked:
MS	MS	CSm

Title

**Topographical
Survey.**

Plotted Scale:	Date:	Sheet Size:
1:250	18 Jan 16	A1

Drawing No.	Revision
1908/001	-