


Notes


Do not scale from this drawing. If in need of further detail, refer back to the Technical Department.




FRONT ELEVATION

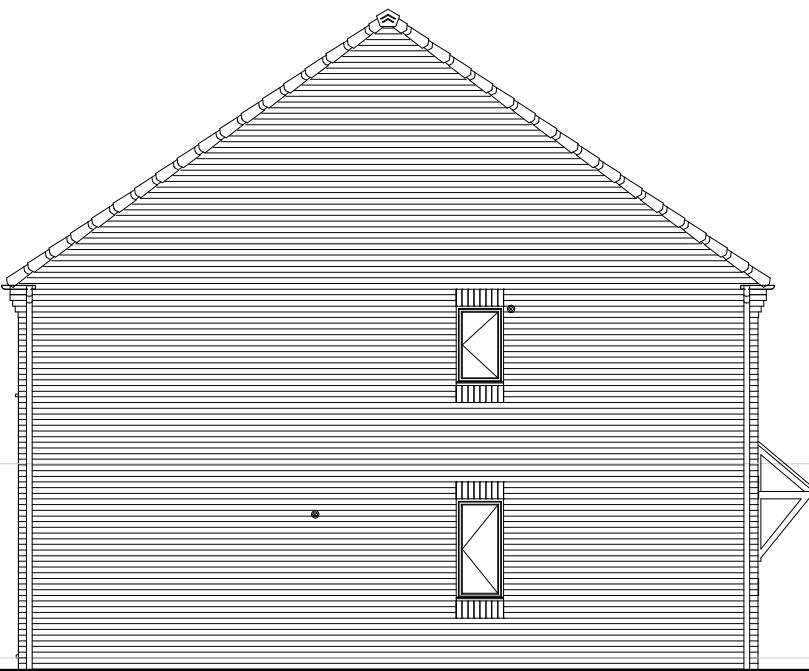


SIDE ELEVATION

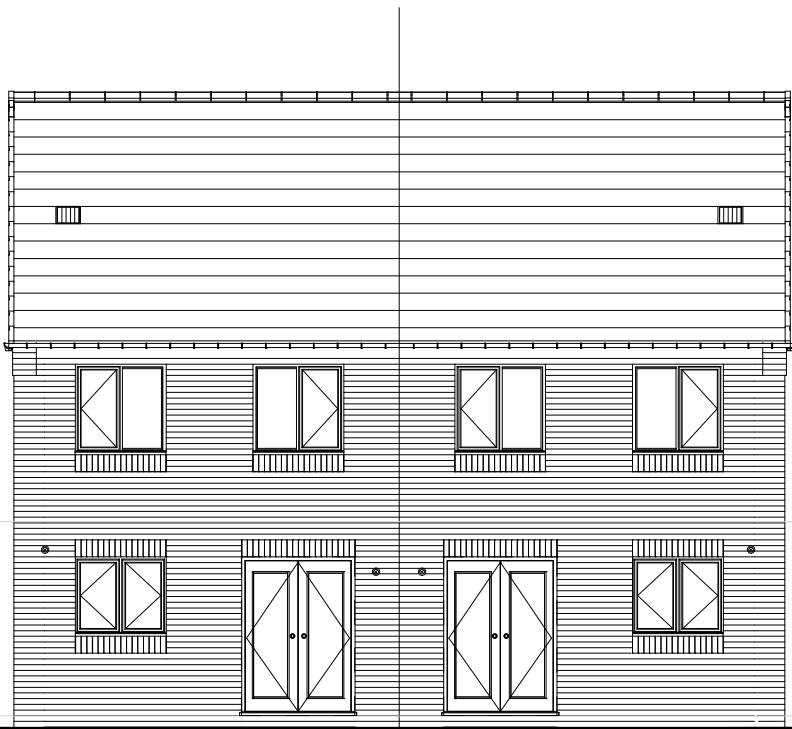

REAR ELEVATION

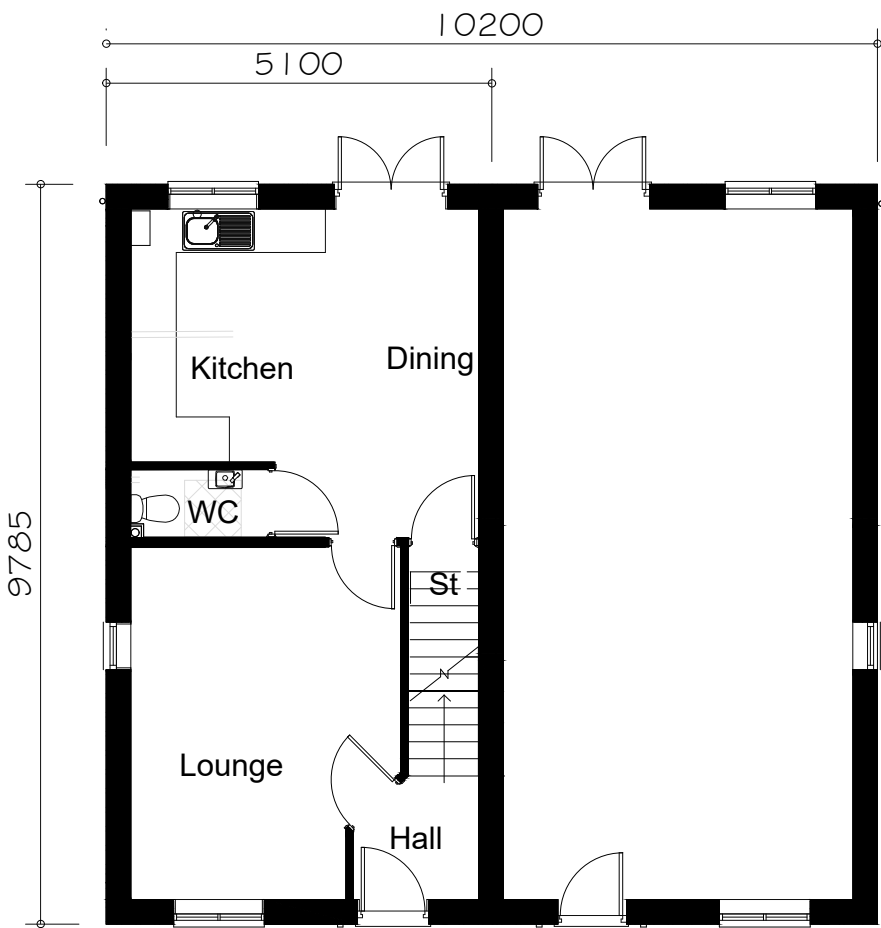

GROUND FLOOR PLAN

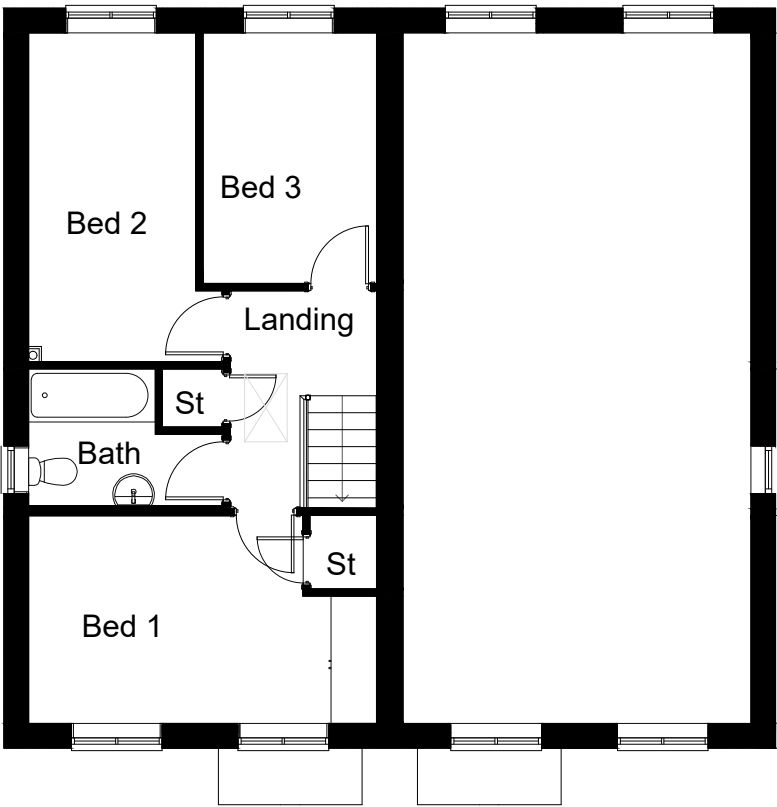


FIRST FLOOR PLAN



SIDE ELEVATION

FLOOR AREA
84.04m², 904ft²

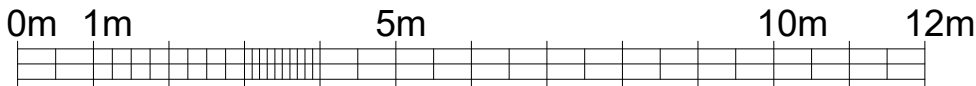

C03	FF windows moved down 1 brick course	06.09.23
C02	Rwp locations updated, WN3 changed to flying mul.	24.05.23
C01	Issued for construction	27.05.21
P01	Initial issue	22.04.21
Rev.	Comments	Date

gleeson

Gleeson Homes (Head Office)
Unit 5, Europa Court | Sheffield Business Park | Sheffield |
South Yorkshire | S9 1XE

01142 612900
www.gleesonhomes.co.uk

Project:
357 House Type
Urban

Title:
Planning Drawing

Scale:	Date:	Drawn:	Checked:
1:100 @ A2	22.04.21	OS	GE

Drawing No:	Revision:
21-357-U-0001	C03