


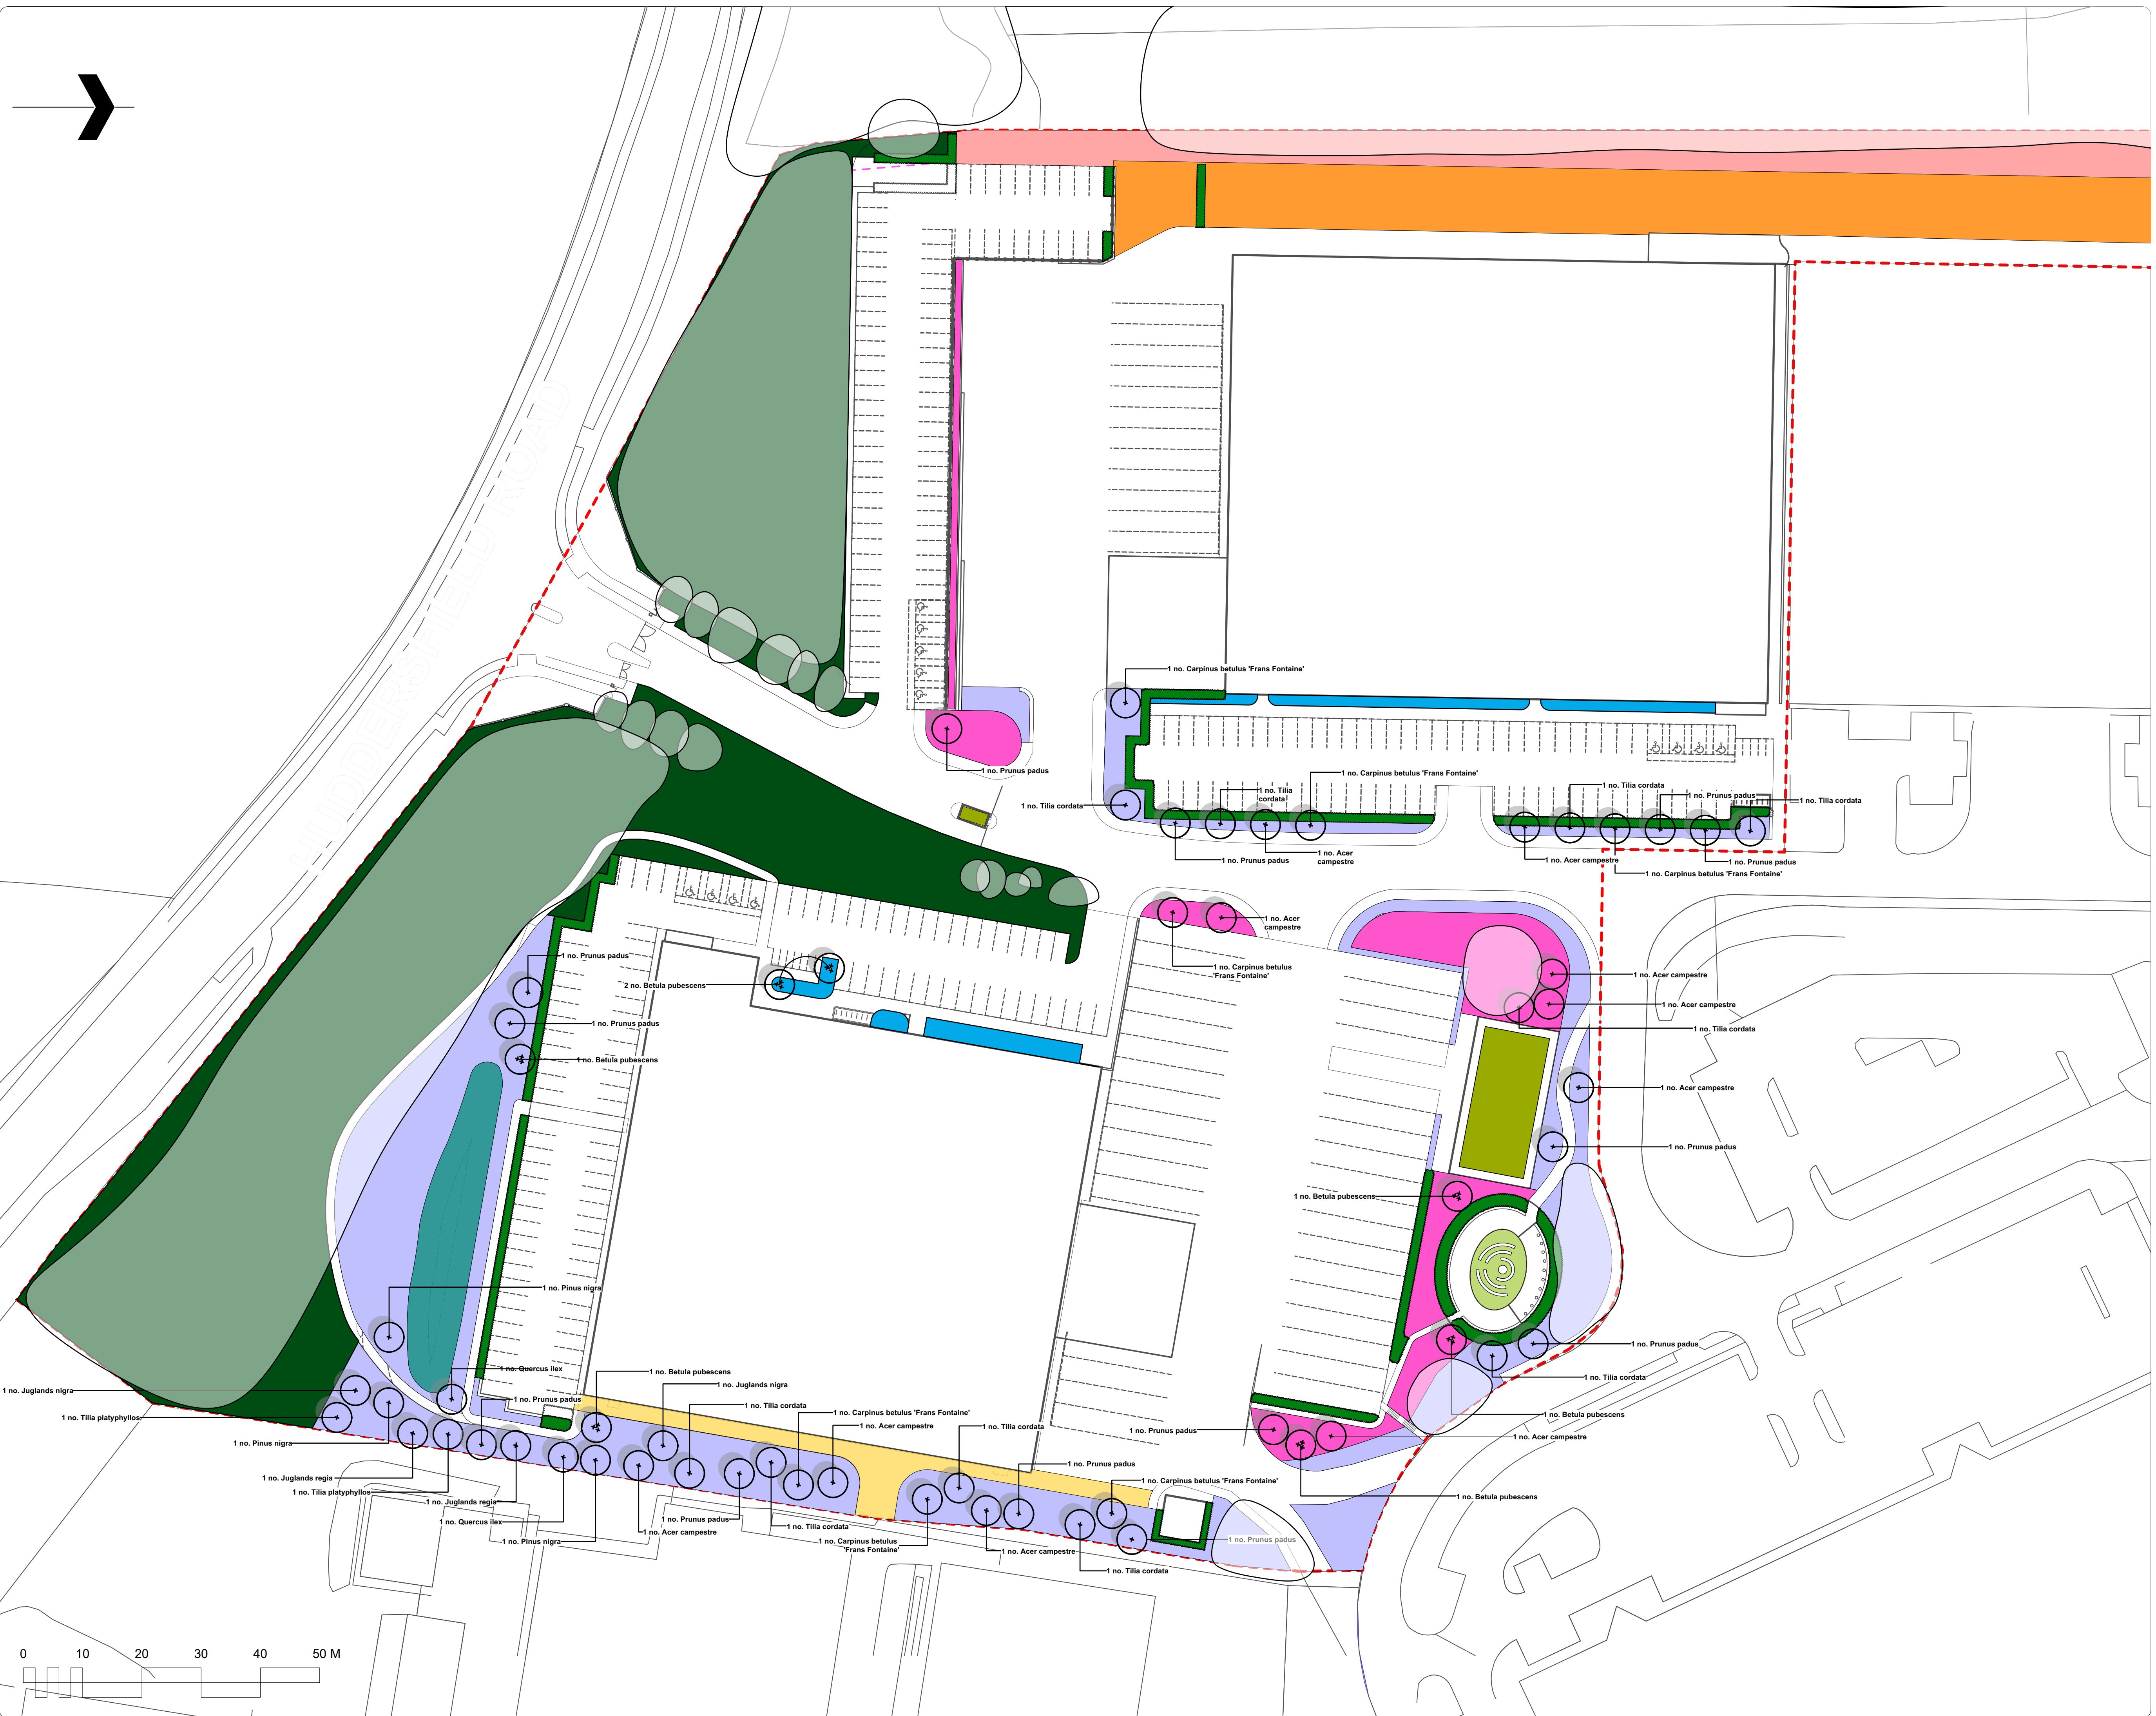

Note

1. Do not scale from this drawing
2. To be read in conjunction with Project Risk Register REF: XXX
3. To be read in conjunction with all other Landscape Architect's drawings

KEY

Planting

- | | |
|---|---|
|  | Existing Tree Retained |
|  | Proposed Tree |
|  | Proposed Multi-stem Tree |
|  | Woodland Scrub Planting Retained and Enhanced |
|  | Grass Seed |
|  | Amenity Planting Mix A to Car Park |
|  | Amenity Planting Mix B to Entrances |
|  | Native Hedge Mix |
|  | Species Rich Meadow Planting |
|  | Woodland Meadow Planting |
|  | Reinforced Meadow Planting |
|  | Swale Meadow Planting |
|  | Waterside Planting |
|  | Sodium Green Roof |
|  | Shady Shrub Planting |

ID	RISK	MITIGATION	DATE MITIGATED

RESIDUAL PROJECT RISKS

01/09/2023	P02	Amended following Fire tender and FLT Access route updates, and drainage updates.	EM	RS
DATE	REV	DESCRIPTION OF REVISION	DRAWN BY	APPROVED BY

REVISIONS

S2 - FOR PLANNING



Ares Landscape Architects LTD
Gatecrasher,
51 Eyre Lane
Sheffield
S1 4RB
t: 0114 276 2000
e: hello@aresdesign.co.uk
w: ares.eu.com

CLIENT :
Premdor

PROJECT TITLE : **Juggernaut, Barnsley**

DRAWING TITLE :

Planting Strategy

DRAWING SCALE :	DRAWN BY :	DRAWN DATE :
1:500	EM	14/08/2023
PAPER SIZE :	APPROVED BY :	ALA PROJECT CODE :
A1	RS	ALA819

DRAWING NUMBER :	STATUS :	REVISION :
23005-ALA-00-XX-DR-L-0008	S2	P02