

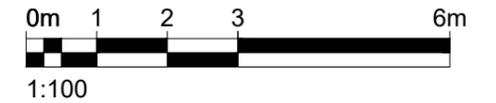


DO NOT SCALE FROM THIS DRAWING. ALL DIMENSIONS TO BE CHECKED ON SITE BY CONTRACTOR. REPORT ANY DISCREPANCIES TO DRAWING AUTHOR AND PROPERTY SERVICES TEAM. DRAWING OR CONTENTS SHOULD NOT BE DUPLICATED WITHOUT PRIOR CONSENT.


DRAWING TO BE READ IN CONJUNCTION WITH ALL OTHER PROJECT DOCUMENTS INCLUDING BUT NOT LIMITED TO DRAWINGS, SPECIFICATIONS, SCHEDULES

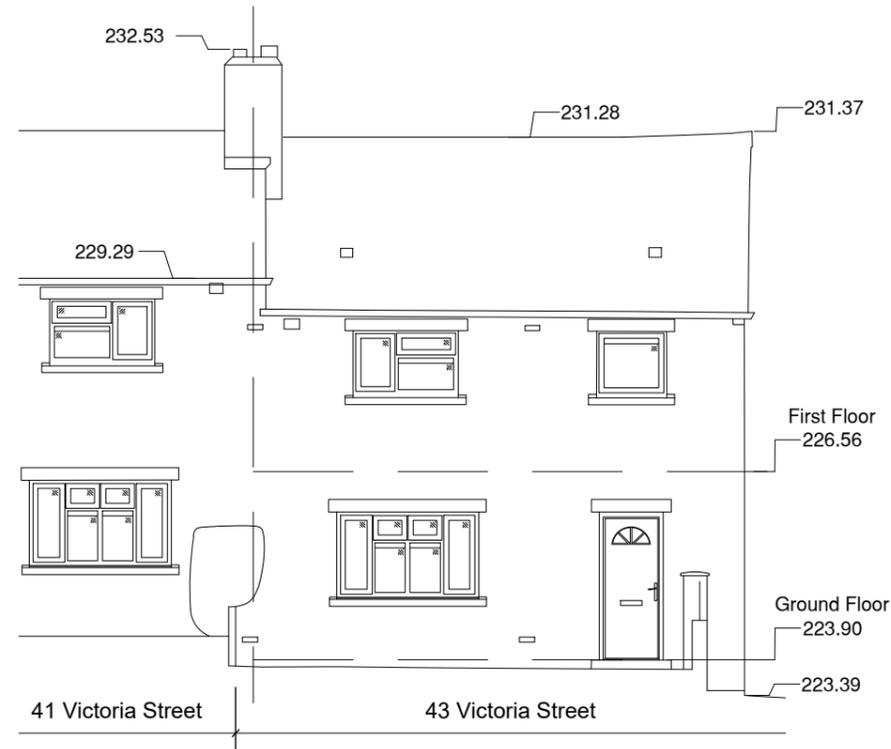


NOTES

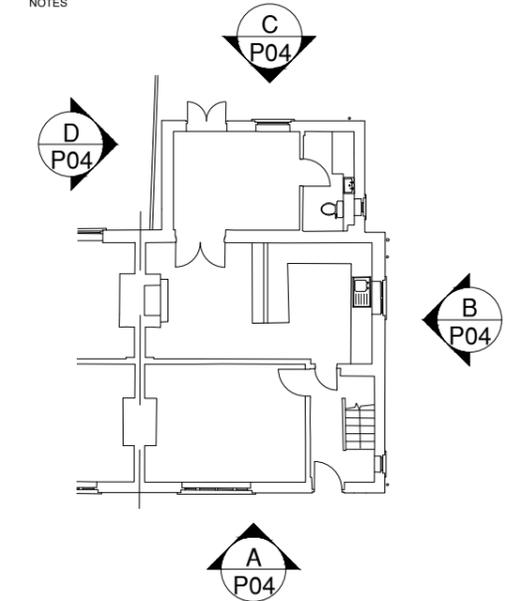


01 Elevation A (South-West)
1:100

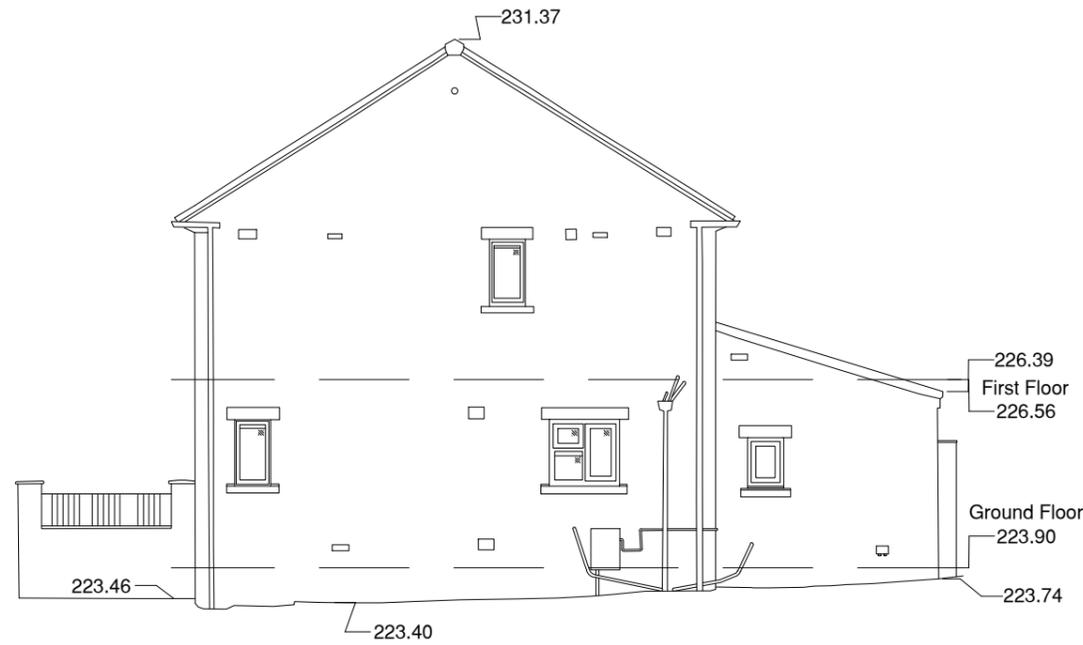

02 Elevation B (South-East)
1:100

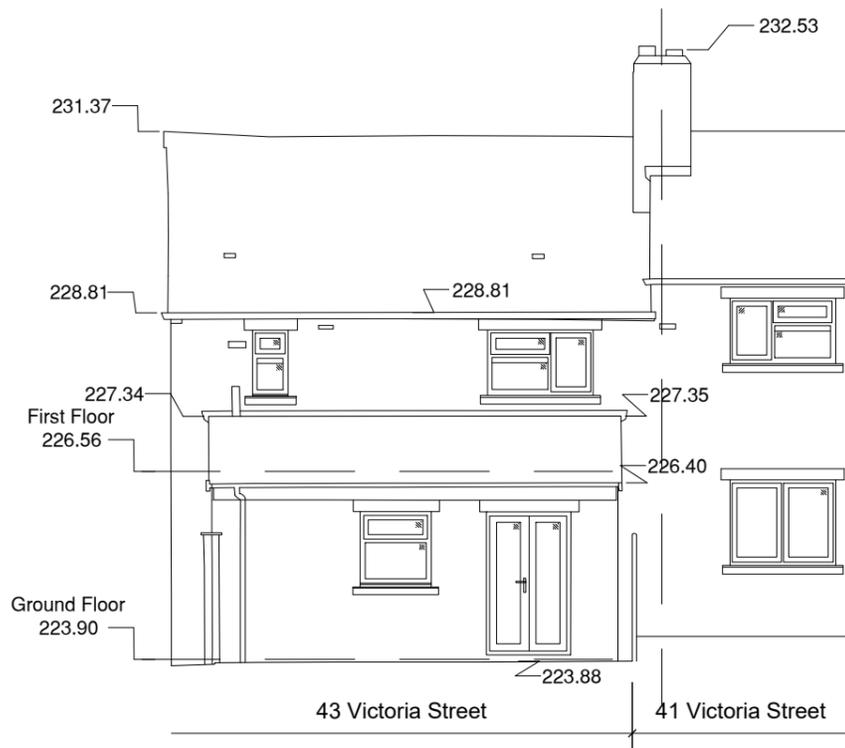

03 Elevation C (North-East)
1:100

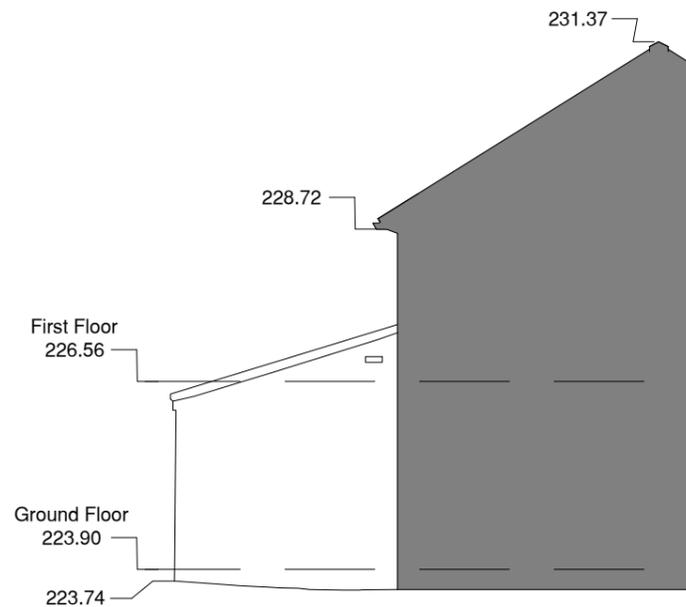

04 Elevation D (North-West)
1:100

04 Key Plan
1:200

Rev	Notes	Date	Issued By
P2	Floor levels added.	14/08/25	BST
P1	First Issue	11/08/25	BST



SERVICE
Berneslai Homes

PROJECT
43 Victoria Street, Penistone Extension

TITLE
Existing Elevations

PROJECT REF	DRAWING REFERENCE	REV
	P04	P2
SCALE	DISCIPLINE	SHEET SIZE
1:100	ARCHITECTURE	A3
PURPOSE OF ISSUE		
PLANNING APPROVAL		Drawn BST Checked