




FRONT ELEVATION




REAR ELEVATION



SIDE ELEVATION

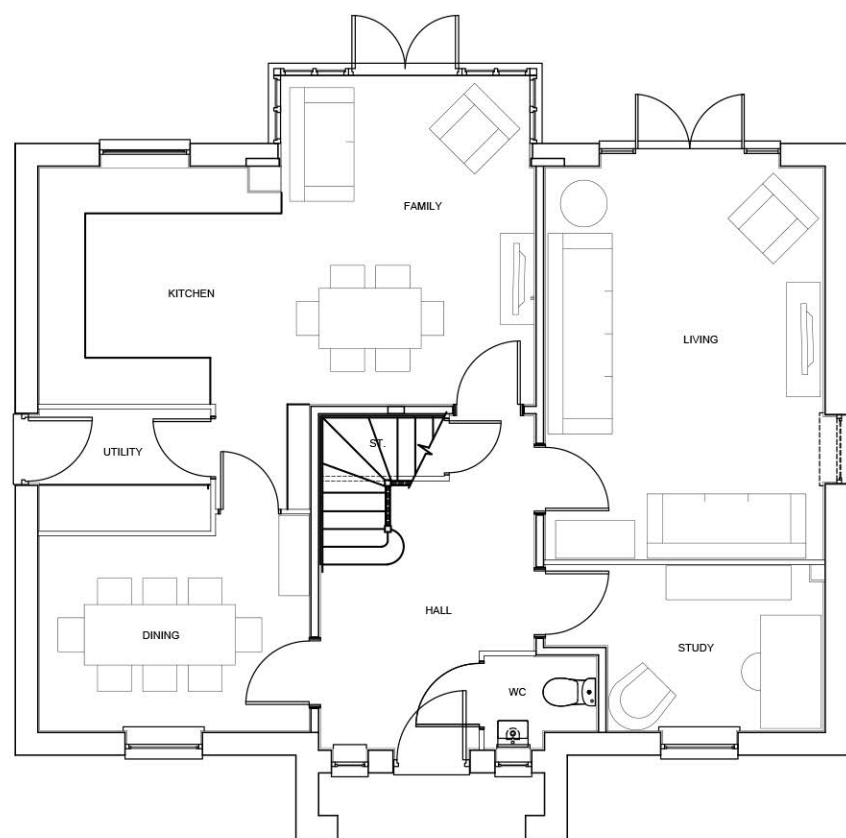

GROUND FLOOR PLAN

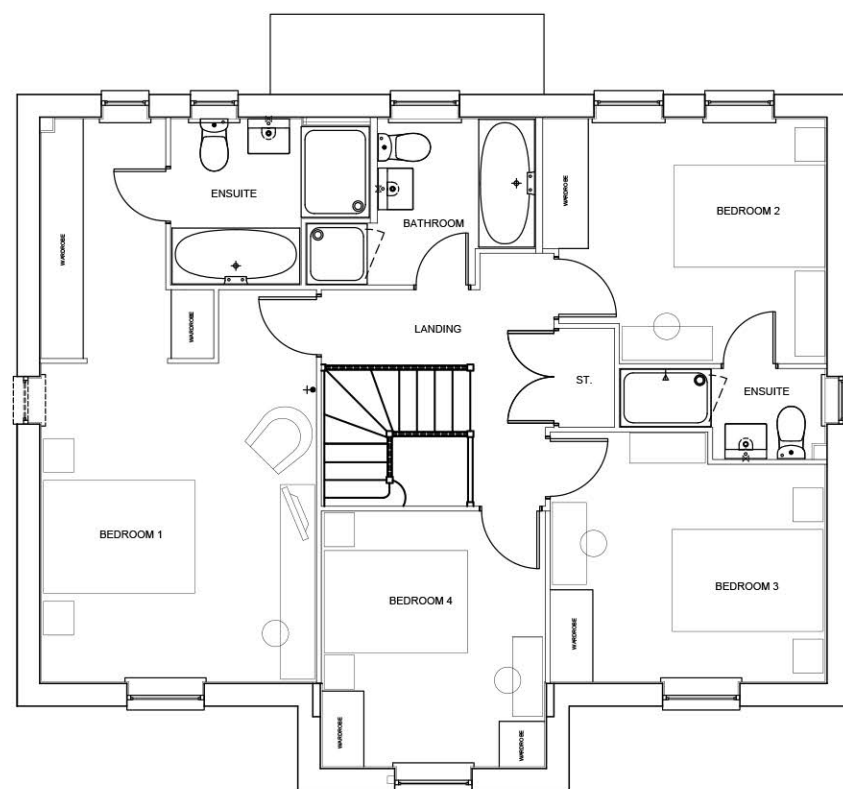

FIRST FLOOR PLAN



SIDE ELEVATION

Scaled @ 1:100



REV.	DESCRIPTION	BY	DATE

STEN
ARCHITECTURE

Suite 4, Unit 1,
Benton Office Park,
Bennett Avenue,
Horbury,
Wakefield,
WF4 5RA
Tel: 01924 669424

Web: www.sten-architecture.co.uk
Twitter: @STEN_arch
Facebook: [stenarchitecture](https://www.facebook.com/stenarchitecture)
LinkedIn: [Sten Architecture](https://www.linkedin.com/company/sten-architecture)

CLIENT: Barratt and David Wilson Homes Yorkshire West		TITLE: Planning Drawings Winstone (H421)			
SITE: Penistone	SCALE AT A3: 1:100		DATE: 04.02.20	DRAWN: TW	CHECKED:
	PROJECT NO: 2001		DRAWING NO: 2001.H421.01		REVISION:

 **DAVID WILSON HOMES**
WHERE QUALITY LIVES