



# Elevations

MATCHING GARY "SANDTOFT"  
20/20 CONC. INTERLOCKING TILES


MATCHING SMOOTH  
RED BRICKWORK

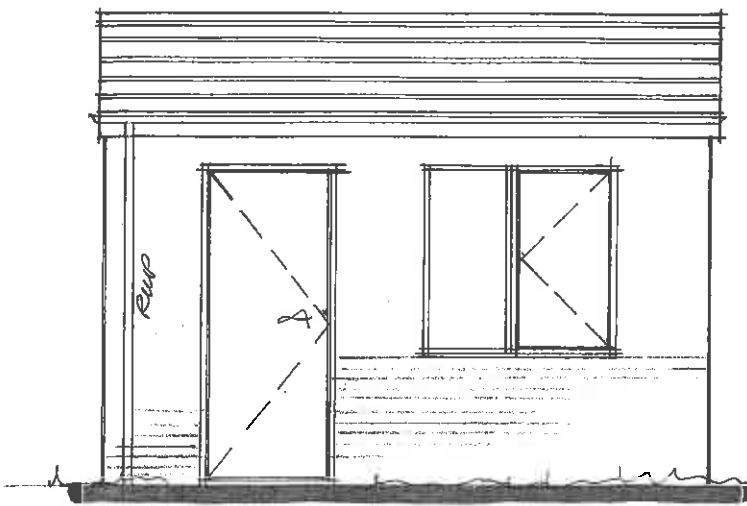


Front

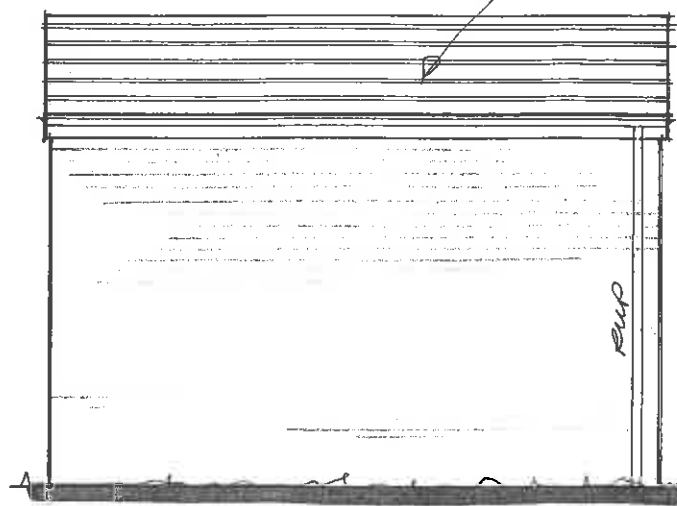

Rear

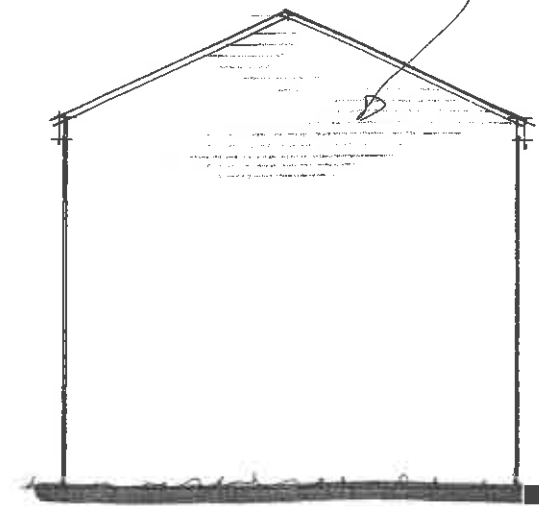

Side



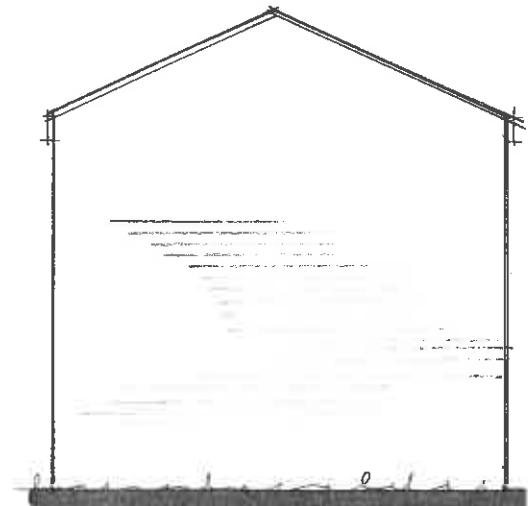


Side

Rev	Notes	Date

50 x 100MM S.C.B  
GRADE RAFTERS  
@ 600MM  $\varnothing$ .

50 x 150MM S.C.B  
GRADE CEILING JOISTS  
@ 600MM  $\varnothing$

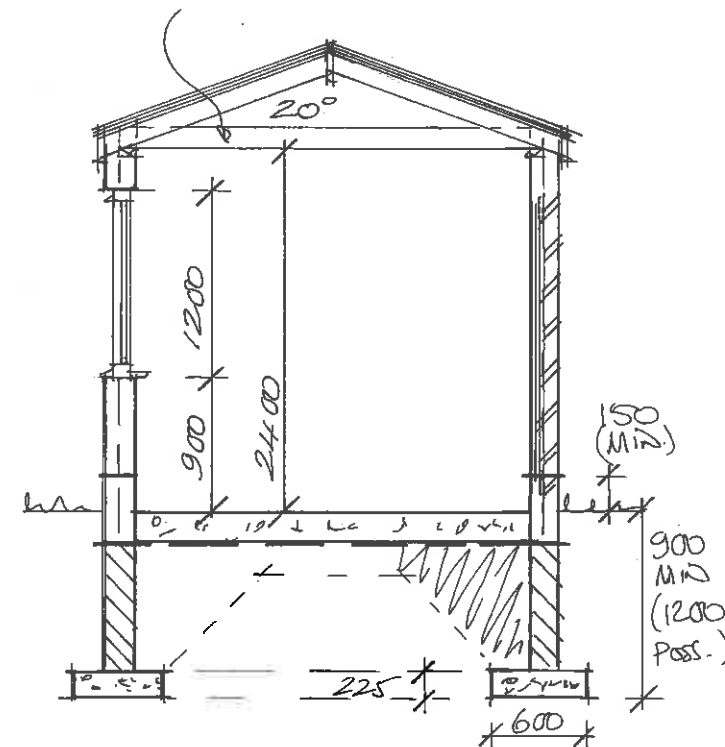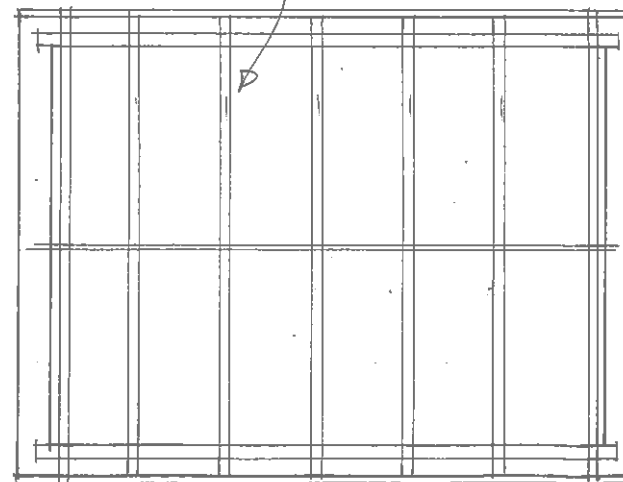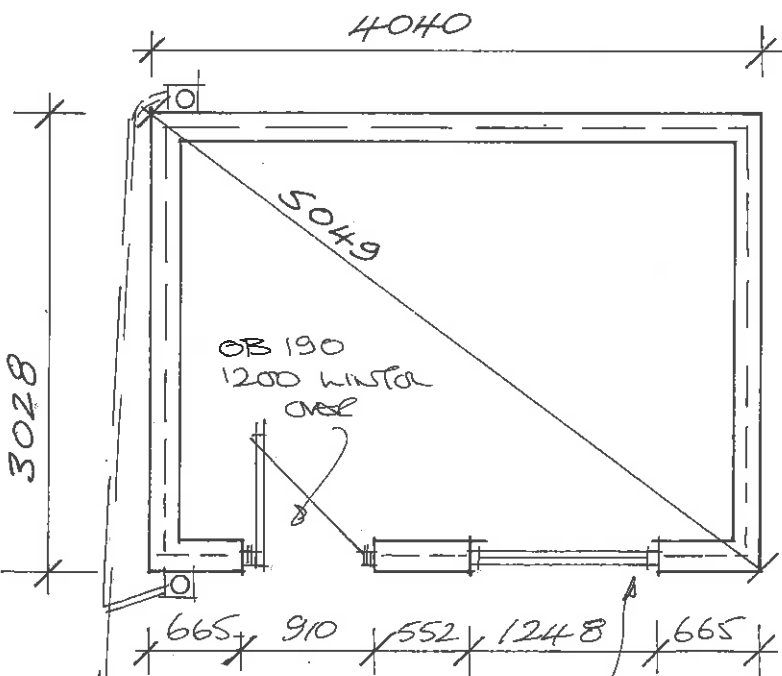

TO SOAKAWAY  
OR  
RAINWATER BUTTS

OB 190 1650MM  
WINDL OVR  
1248 x 1200MM HIGH  
WINDOW

Layout

Roof Layout

Section

**Garry Greetham Associates**  
Residential Design Consultant  
Westwood House  
18 Carr Lane  
Tankersley  
Barnsley S75 3BE  
Tel(01226)746573

PROJECT	Rear Detached Store
CLIENT	Mr.R.Pashley/Ms.S.Johnson
TITLE	Working Drawings
ADDRESS	82 Springfield Road, Hoyland Common, Barnsley. S74 0BY
DRAWN BY	ggg
SCALE	1:100; 1:50 DATE May 17
DRAWING No	857-04 REV

Member of the Chartered Institute of Architectural Technologists