

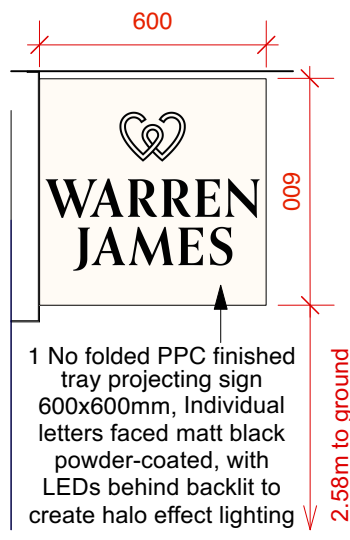



# SIGN ELEVATION

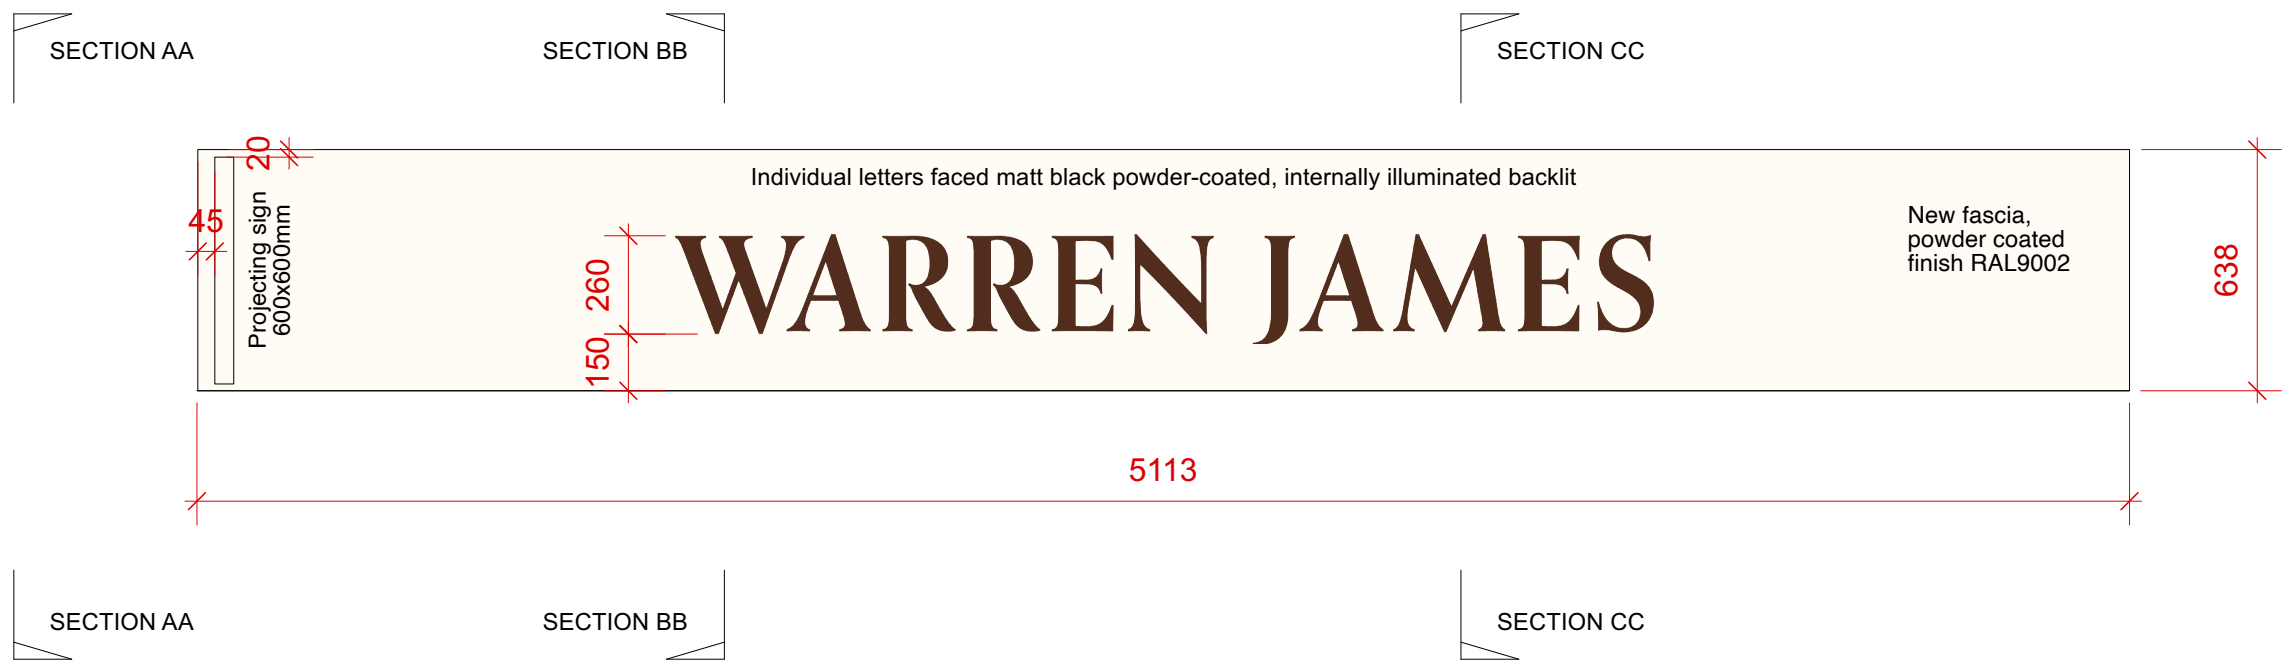


**SIGN SECTION AA**

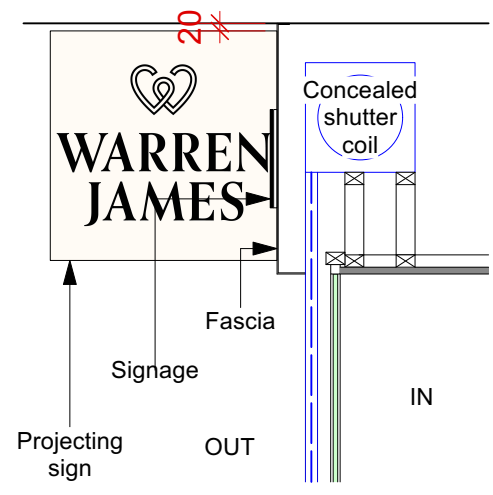

**SIGN SECTION BB**

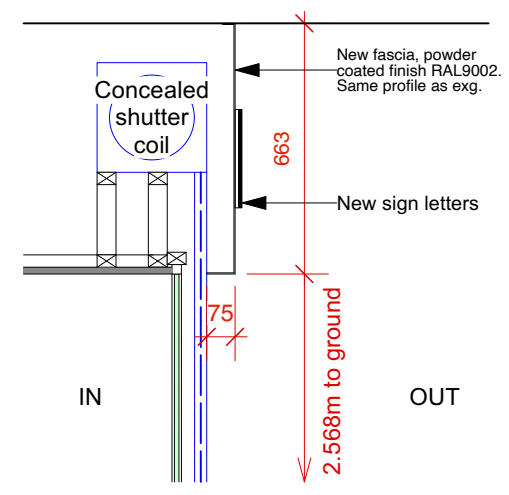

**SIGN SECTION CC**

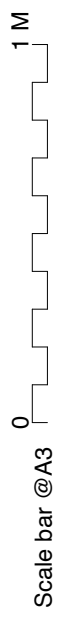

Craig Foster Architects : Exchange Court : 1 Dale Street : Liverpool : T: 0151-236-0234 : E: mail@craigfosterarchitects.co.uk

Scale: 1:20 @ A3
Date: 28.06.2022
21172(5)003

**SIGN DETAILS**  
**WARREN JAMES**  
**44 CHEAPSIDE, BARNSELEY**

