




BAROQUE WING NORTH ELEVATION



BAROQUE WING WEST ELEVATION




BAROQUE WING WEST ELEVATION

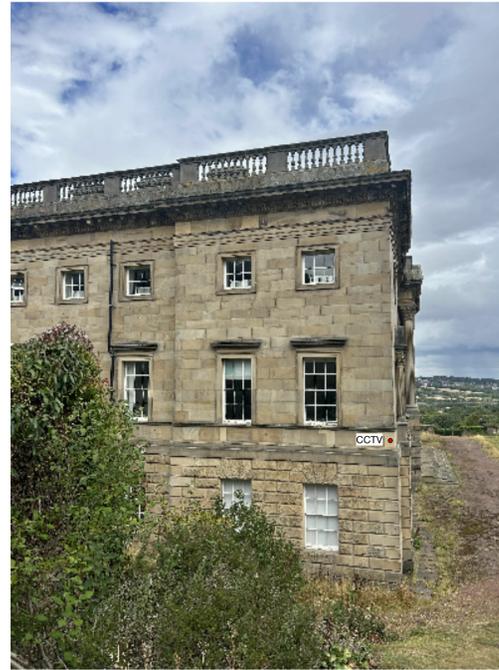

WEST ELEVATION (RHS)

KEY

● INDICATIVE PROPOSED CCTV LOCATION

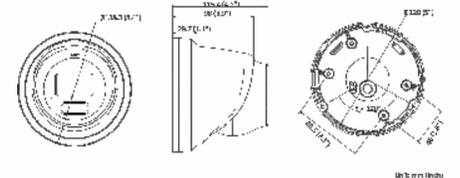


CAMERA DIMENSIONS



SOUTH ELEVATION



EAST ELEVATION

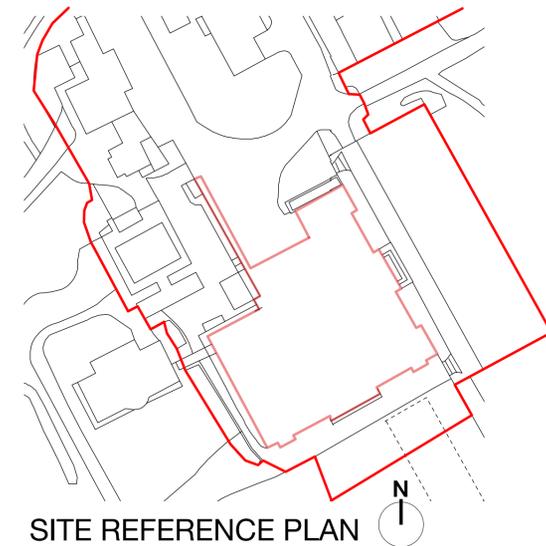

SITE REFERENCE PLAN

Revision
Project
External Lighting Scheme
Address
**Northern College,
Stainborough**
Client
Northern College
Drawing
CCTV Locations

storaharchitecture
Chartered Architects
RIBA Chartered Practice

www.storah.com mail@storah.com 01706 813214
Scale Sheet Size Date Drawn
[Scale] ISO A1 LA

Drawing Number Revision

23-023E 314