


- Accommodation Schedule**
- Lounge 3 - 30m²
 - Lounge 4 - 32.5m²
 - Dining 2 - 49m²
 - Snug 2 - 24m²
 - Total Lounge / Dining area - 135.5m²
 - 33 Single Bedrooms with Ensuites
 - 2 Bathroom
 - 1 Shower Room
 - 2 Disabled WC
 - 1 Drug Store
 - 1 Slurice
 - Nurse's Station
 - Cleaner's Store
 - Stores

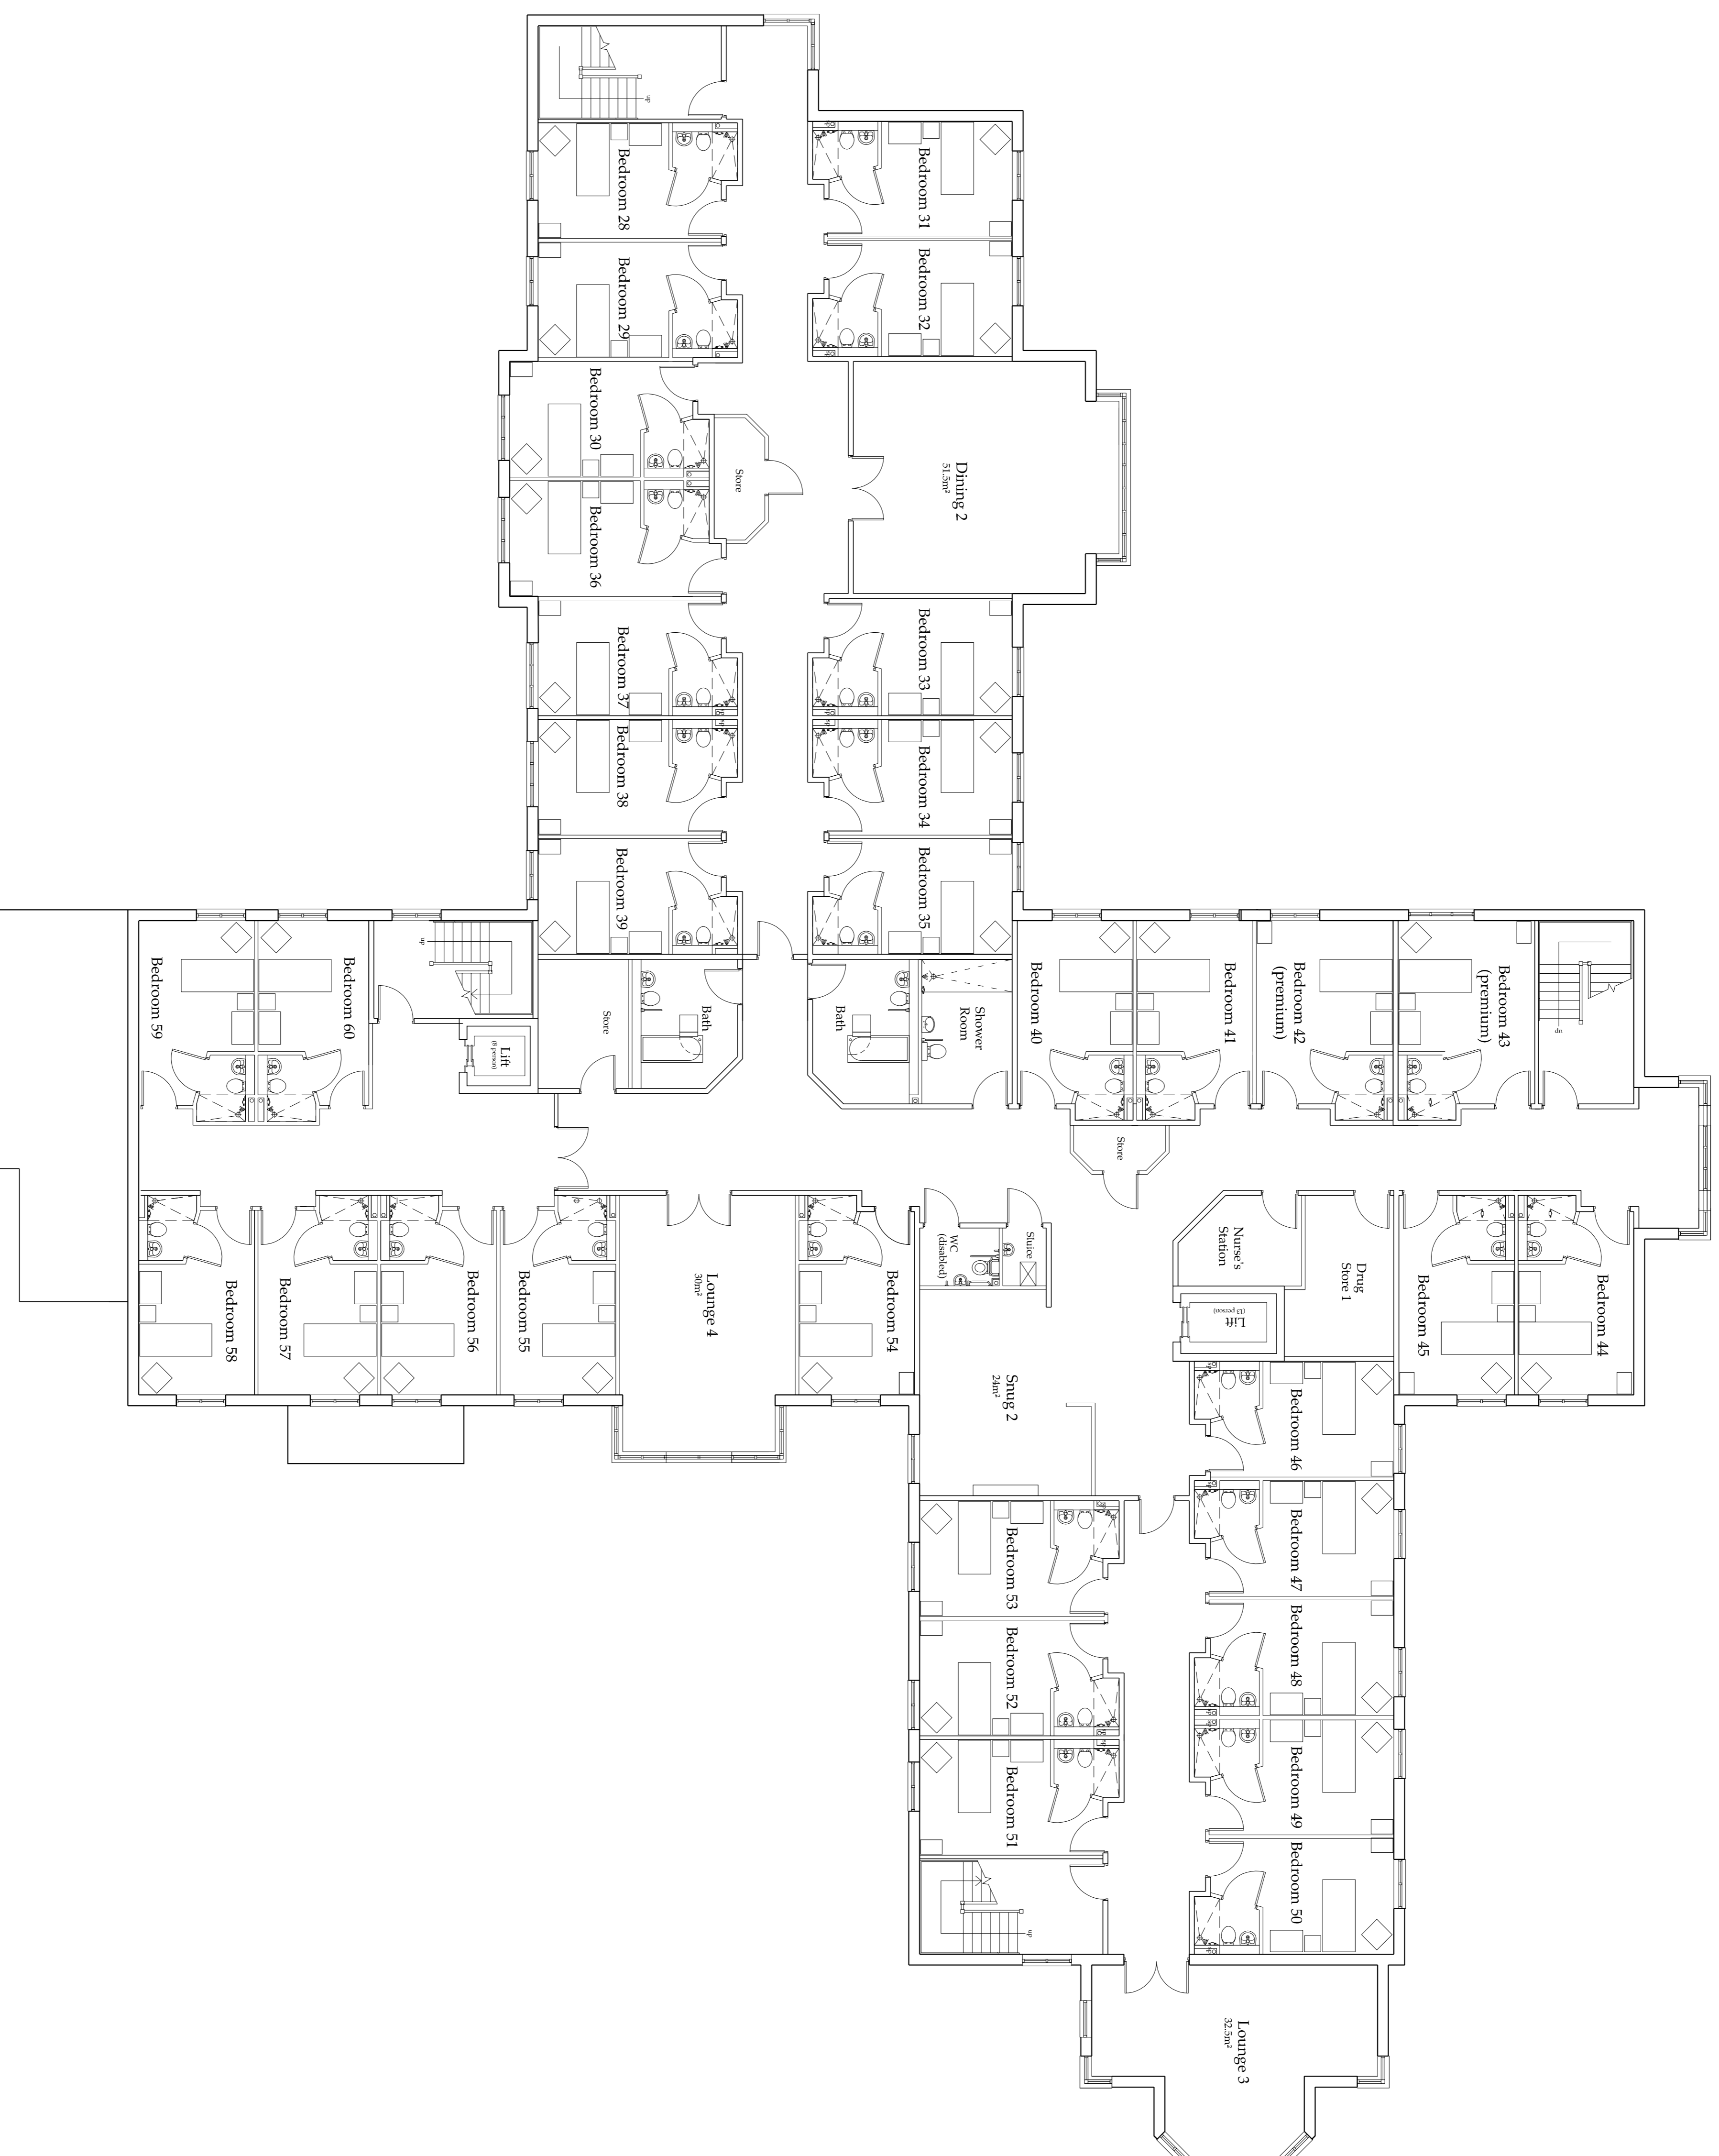

L [0] 02 Level 2 Plan
 Total Internal Floor Area - 1130m²
 Gross Floor Area - 1195m²

Revision	Description	Date

Do not scale from this drawing.
 Any errors, omissions and discrepancies to be reported to the Architects as soon as they are discovered and instruction sought before proceeding.

Drawing Status: Planning

Proposed Care Home,
 Mapplewell, Barnsley

ALISTON MURPHY ASSOCIATES
 ARCHITECTS

General Arrangement
 Level 2 Plan

Scale: 1:100 @ A1 Date: July '11
 Drawn: KP Auth: AWH
 1535 L [0] 02