



PLOT 15

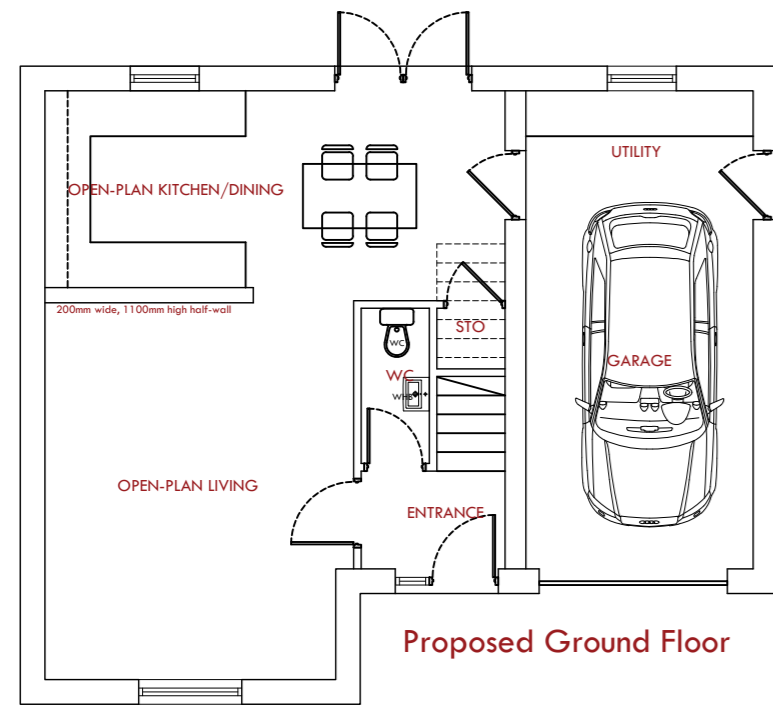



Proposed Front Elevation

Proposed Side Elevation

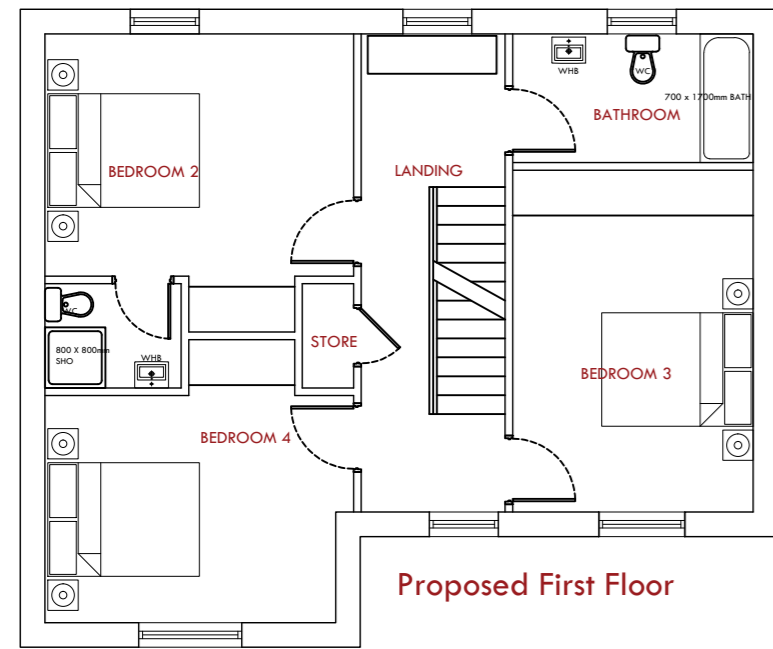

Proposed Back Elevation

Proposed Side Elevation

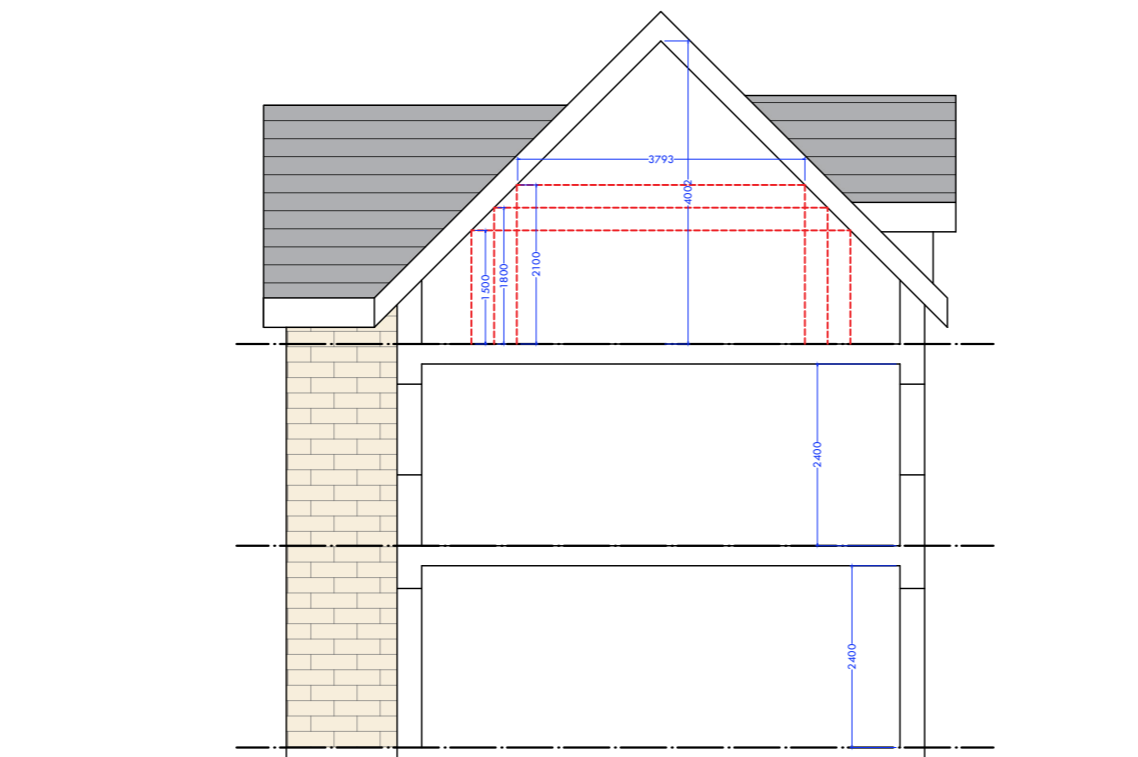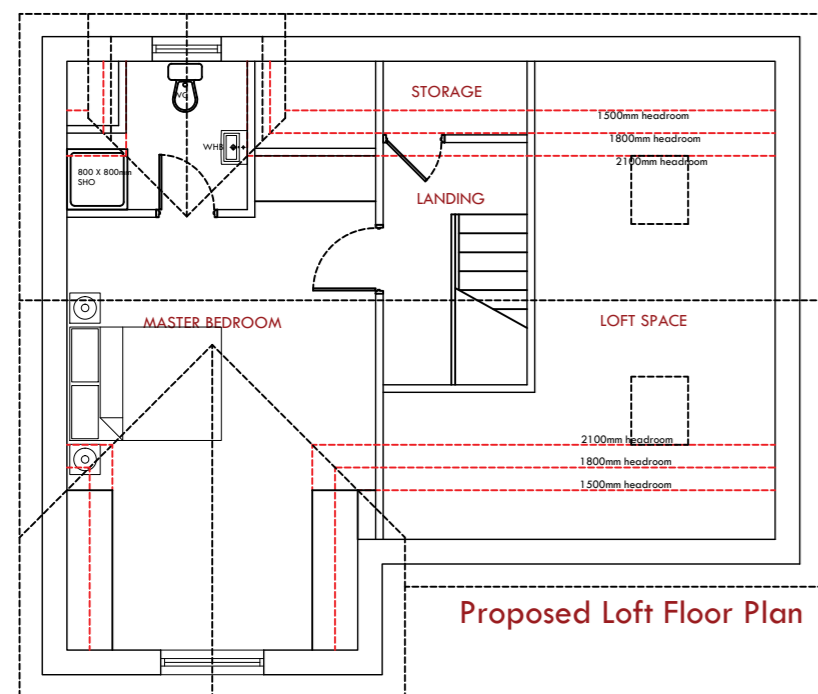

Rev.	Description	Date

MKW Architectural Ltd Suite 4, East Business Centre, Dawry St, Oxtford, OX8 9FF Tel: 01865 209999 Email: info@mkwarchitectural.com Website: www.mkwarchitectural.com			
Client: Sourced Capital			
Project Name: Proposed Residential Development of 22no Dwellings			
Site Address: Land off Roughbirchworth Lane, Oxspring, Barnsley, S36 8YZ			
Drawing Title: Proposed House Plot 15: Plans and Elevations			
Proj No: 21-118	Scale: P-100	Issue: 1:100 @ A3 00	Drawing Purpose: Planning
Designed By: TMK	Drawn By: GM	Checked By: MKW	Date of Issue: 18.10.21
<small>Note: Only figured dimensions are to be used. All dimensions to be checked on site prior to construction, prior to manufacture of any elements, in the event of any discrepancy, notify MKW Architectural Ltd immediately. This drawing remains the copyright of MKW Architectural Ltd and shall not be copied in whole or part without prior written consent of the Company Director.</small>			

Land off Roughbirchworth Lane: Proposed House Plot 15,

NB: All boundary and party wall matters to be confirmed by client and subject to necessary boundary surveys

