



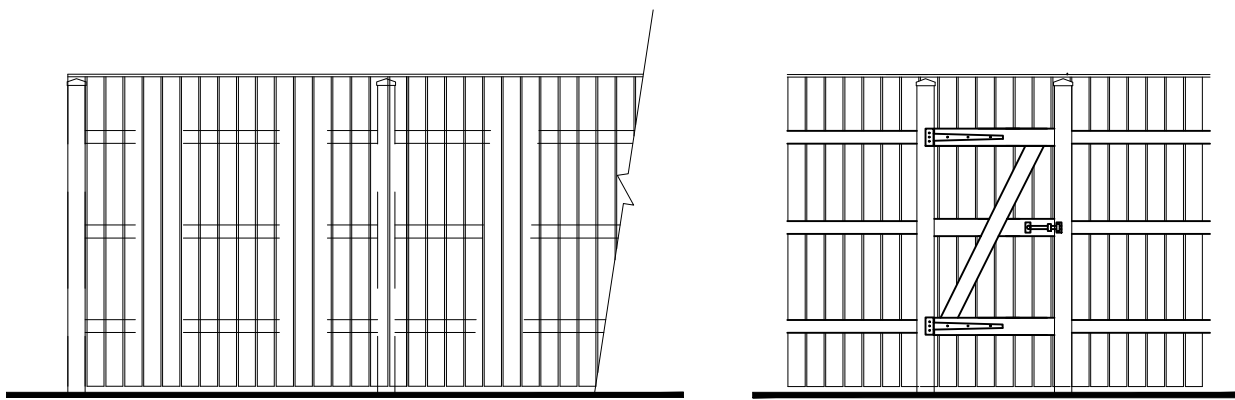


1.8m Close boarded timber fence


Side access gate

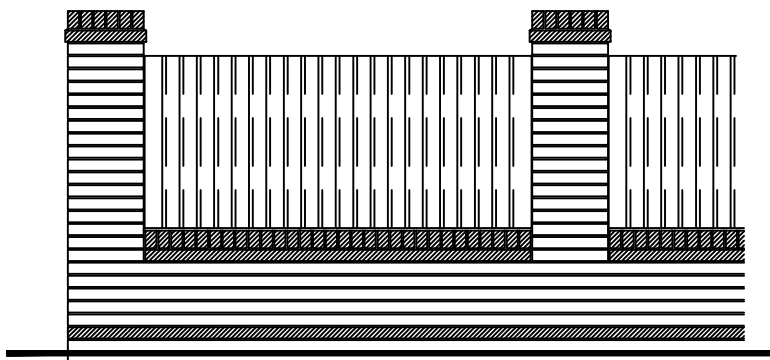


1.8m Masonry wall
(refer to materials layout for clarification of walling materials)

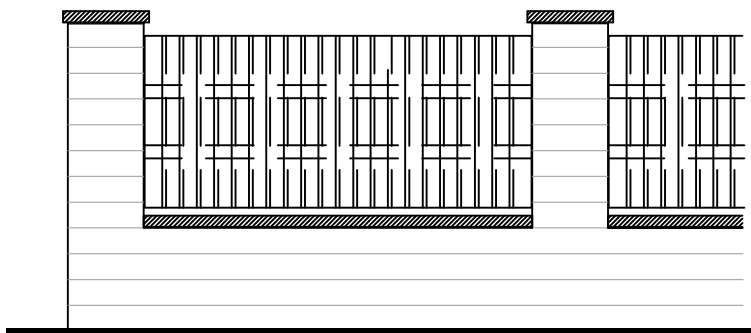


1.8m Masonry wall
(refer to materials layout for clarification of walling materials)

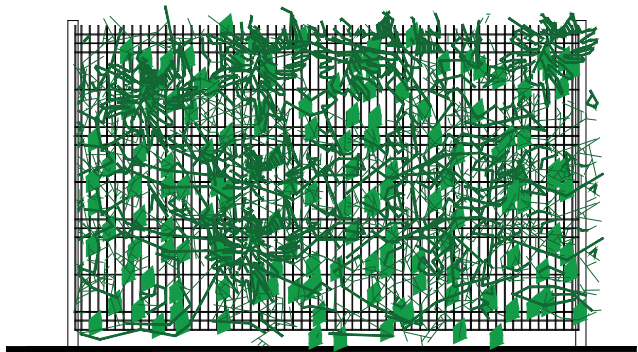


1.8m Paladin fence and landscaping

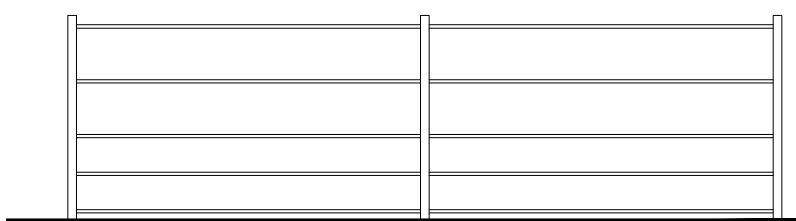


1.2m Estate railing

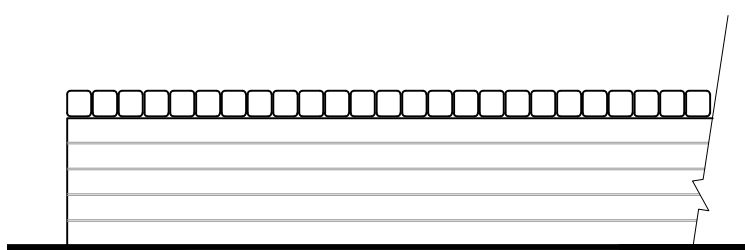


0.9m Repurposed stone wall
(Constructed from materials sourced from site or to suit local vernacular)

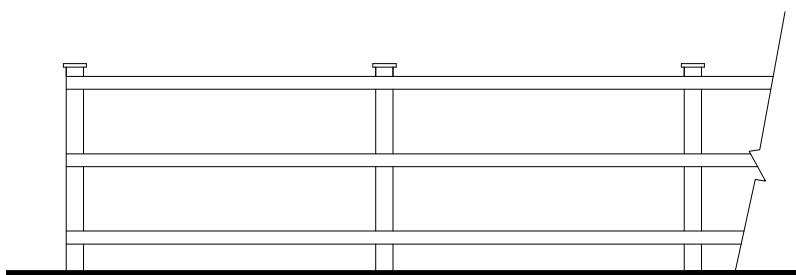

0.9m Post and rail timber fence

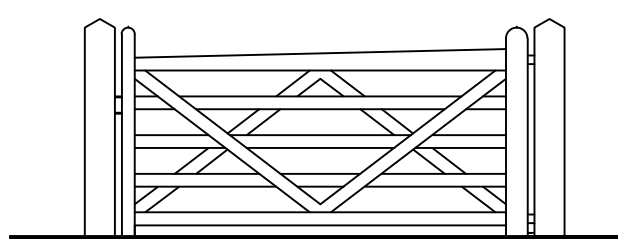


Field gate

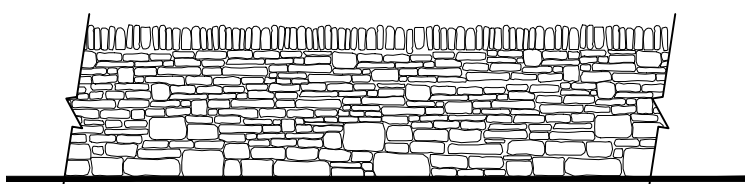

Retained dry stone wall



0.45m Timber knee rail

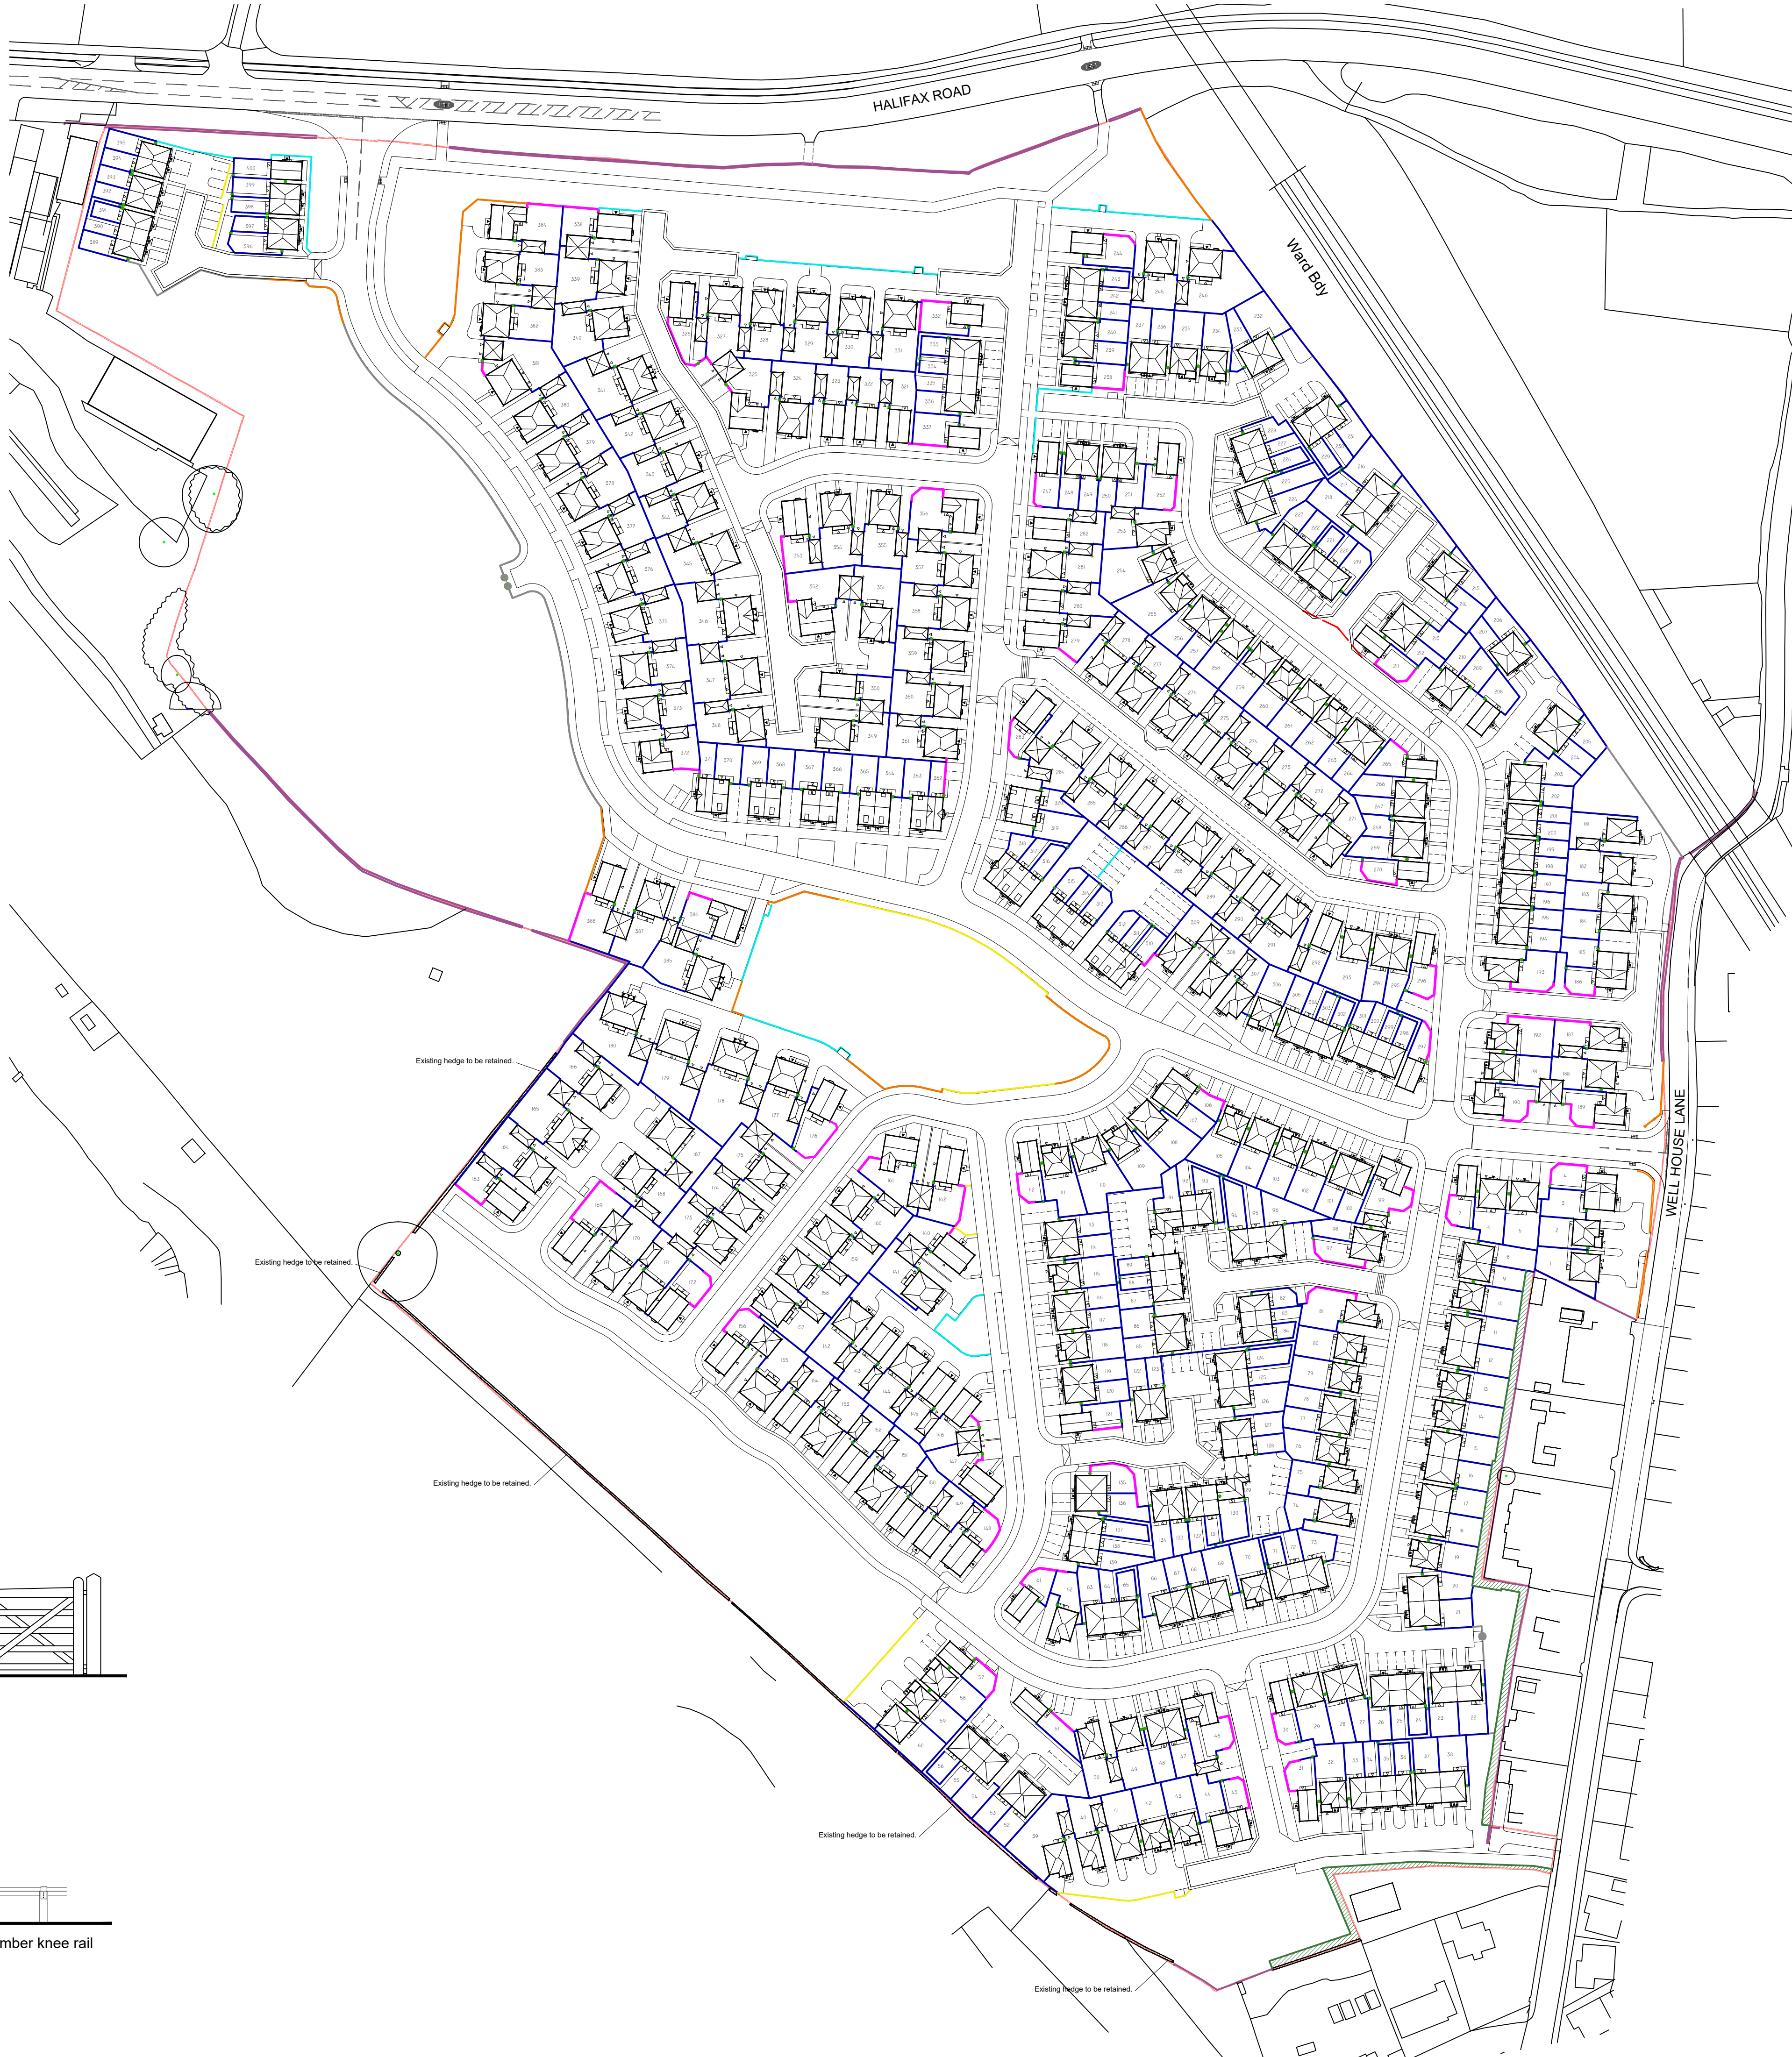

Notes:


This drawing, design and concept are copyright of STEN Architecture.

All Dimensions are to be verified on site before any work commences. If any discrepancies, errors or omissions are noted, these are to be reported to STEN Architecture immediately.

If any other drawings are referenced within this layout, please refer to the specific detailed drawing for design, materials and specific working practices.

Scaled @ 1:1000

0 50m 100m

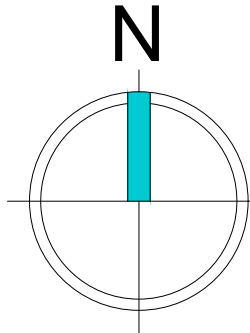

0.45m Timber knee rail

G	Updated to revision L of planning layout. Additional boundary types introduced to BMBC comments.	TS	05.05.21
F	Updated to revision H of planning layout	TS	24.03.21
E	Boundary fence to Well house lane removed. Walling introduced to plots 33-34,87, 103,127,141, 192-193,198-199 & 216-217	TS	16.03.21
D	Updated to revision F of planning layout	TS	09.03.21
C	Updated to revision E of planning layout. Stone walling detail updated to clients comments.	TS	26.01.21
B	Updated to revision D of planning layout	TS	19.01.21
A	Updated to revision C of planning layout	TS	13.01.21
REV:	DESCRIPTION:	BY:	DATE:

STEN

ARCHITECTURE

Suite 4, Unit 1,
Benton Office Park,
Bennett Avenue,
Horbury,
Wakefield,
WF4 5RA
Tel: 01924 669424

Web: www.sten-architecture.co.uk
Twitter: @STEN_arch
Facebook: [stenarchitectureuk](https://www.facebook.com/stenarchitectureuk)
LinkedIn: Sten Architecture

CLIENT:

DAVID WILSON HOMES
WHERE QUALITY LIVES

BARRATT
HOMES

SITE:	Penistone		
TITLE:	Boundary treatment layout		
SCALE AT A1:	DATE:	DRAWN:	CHECKED:
1:1000	22.12.20	TS	SL
PROJECT NO:	DRAWING NO:	REVISION:	
2001	2001.06	G	