




GROUND FLOOR PLAN

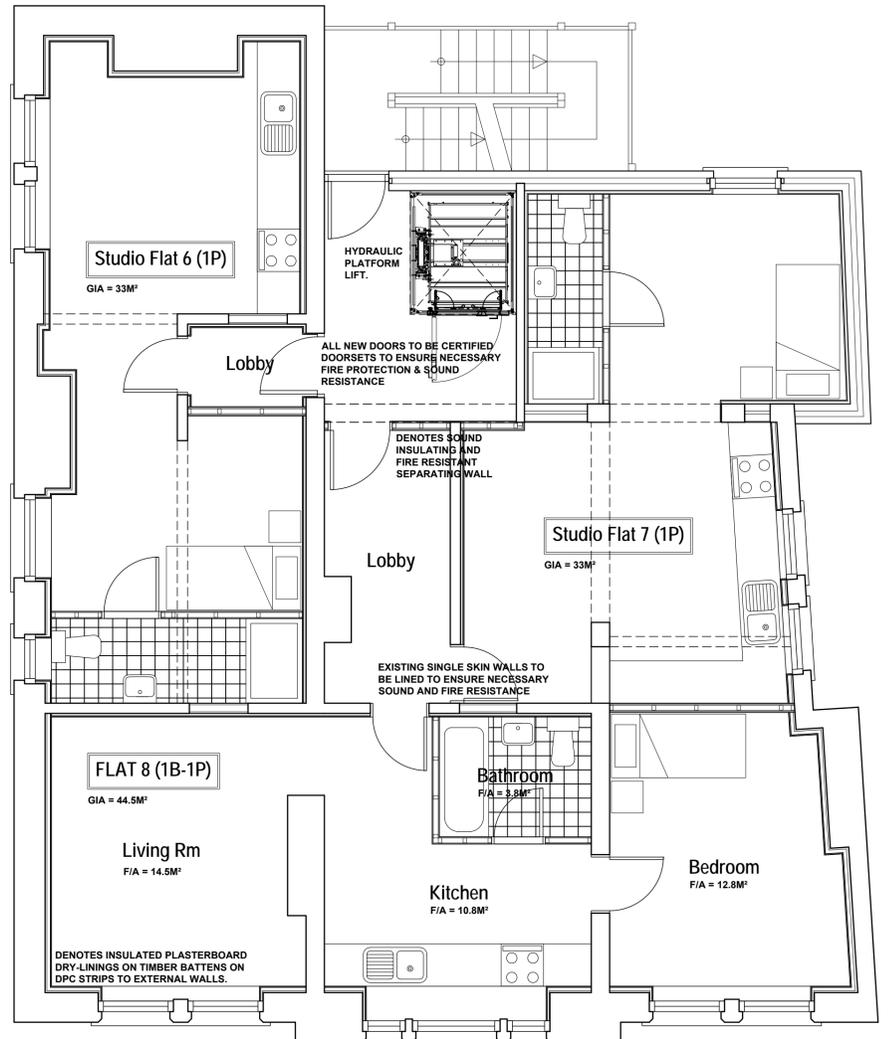

FIRST FLOOR PLAN

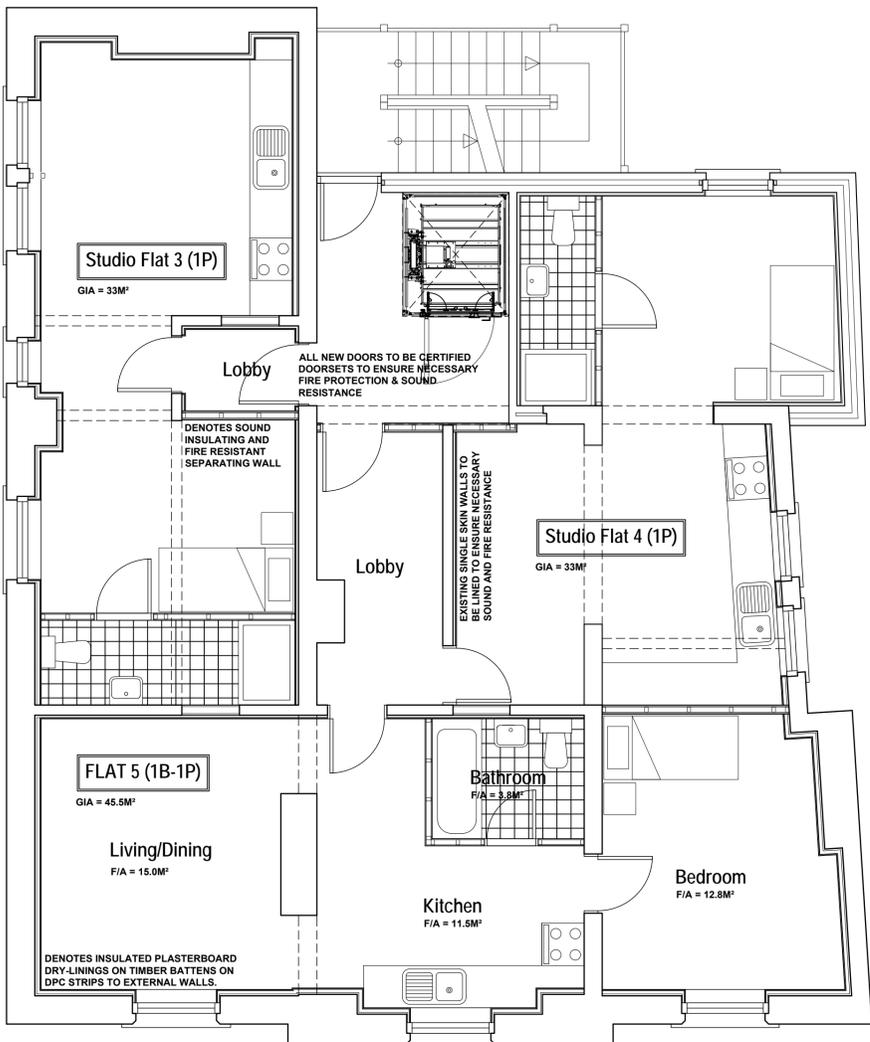

SECOND FLOOR PLAN

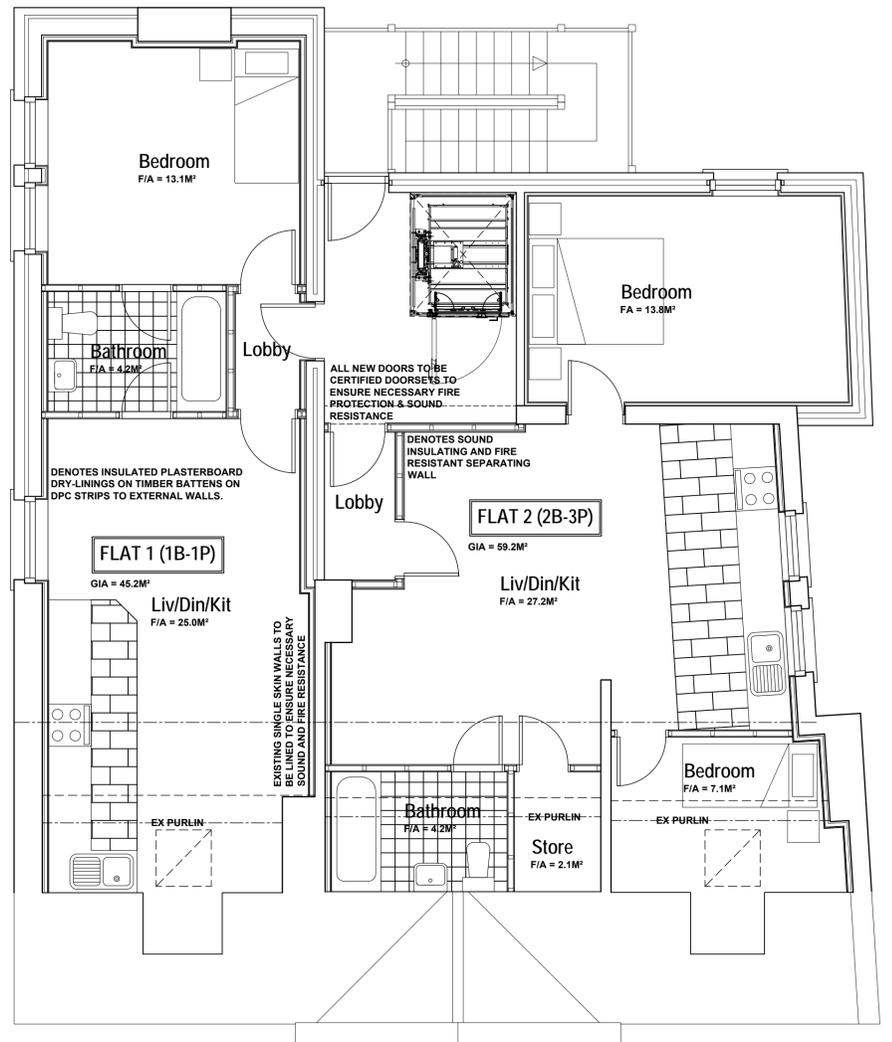

THIRD FLOOR PLAN

A 12/08/2025 ROOM SIZES CLARIFIED FOR PLANNING.

Revision	Date	Description

THE OLD BANK, 2 HIGH STREET,
WOMBWELL, BARNSELEY,
S73 0AW.

DESIGN PROPOSALS 1

FLOOR PLANS

Mr & Mrs Arnold.



JEA Architectural Ltd
23 Windmill Road, Wombwell,
Barnsley, S73 8PW.
Tel: 01226 754507
Email: jeald@virginmedia.com

This drawing and the copyright is the Architectural Company's property and may be used or reproduced only by agreement. All Dimensions in Millimetres Unless specified otherwise and subject to verification on site.

Scale: 1:50 @ A1 Date: FEB 2025

Ref: 202328 Drwg No: 04

0 cm 2 cm 4 cm 6 cm