


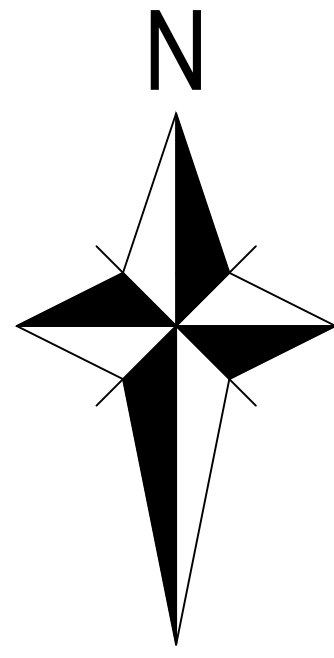


Reinstatements

Footway surfacing, comprising 20mm surface course with 6mm aggregate, on 40mm binder course with 20mm aggregate (regulate as needed).

450m x 450mm x 65mm red tactile paving, 30mm thick laying course of compacted sand/mortar on 150mm type 1 sub-base (regulate as required)

Precast concrete edgings, type E1/150, bounding tactile paved area

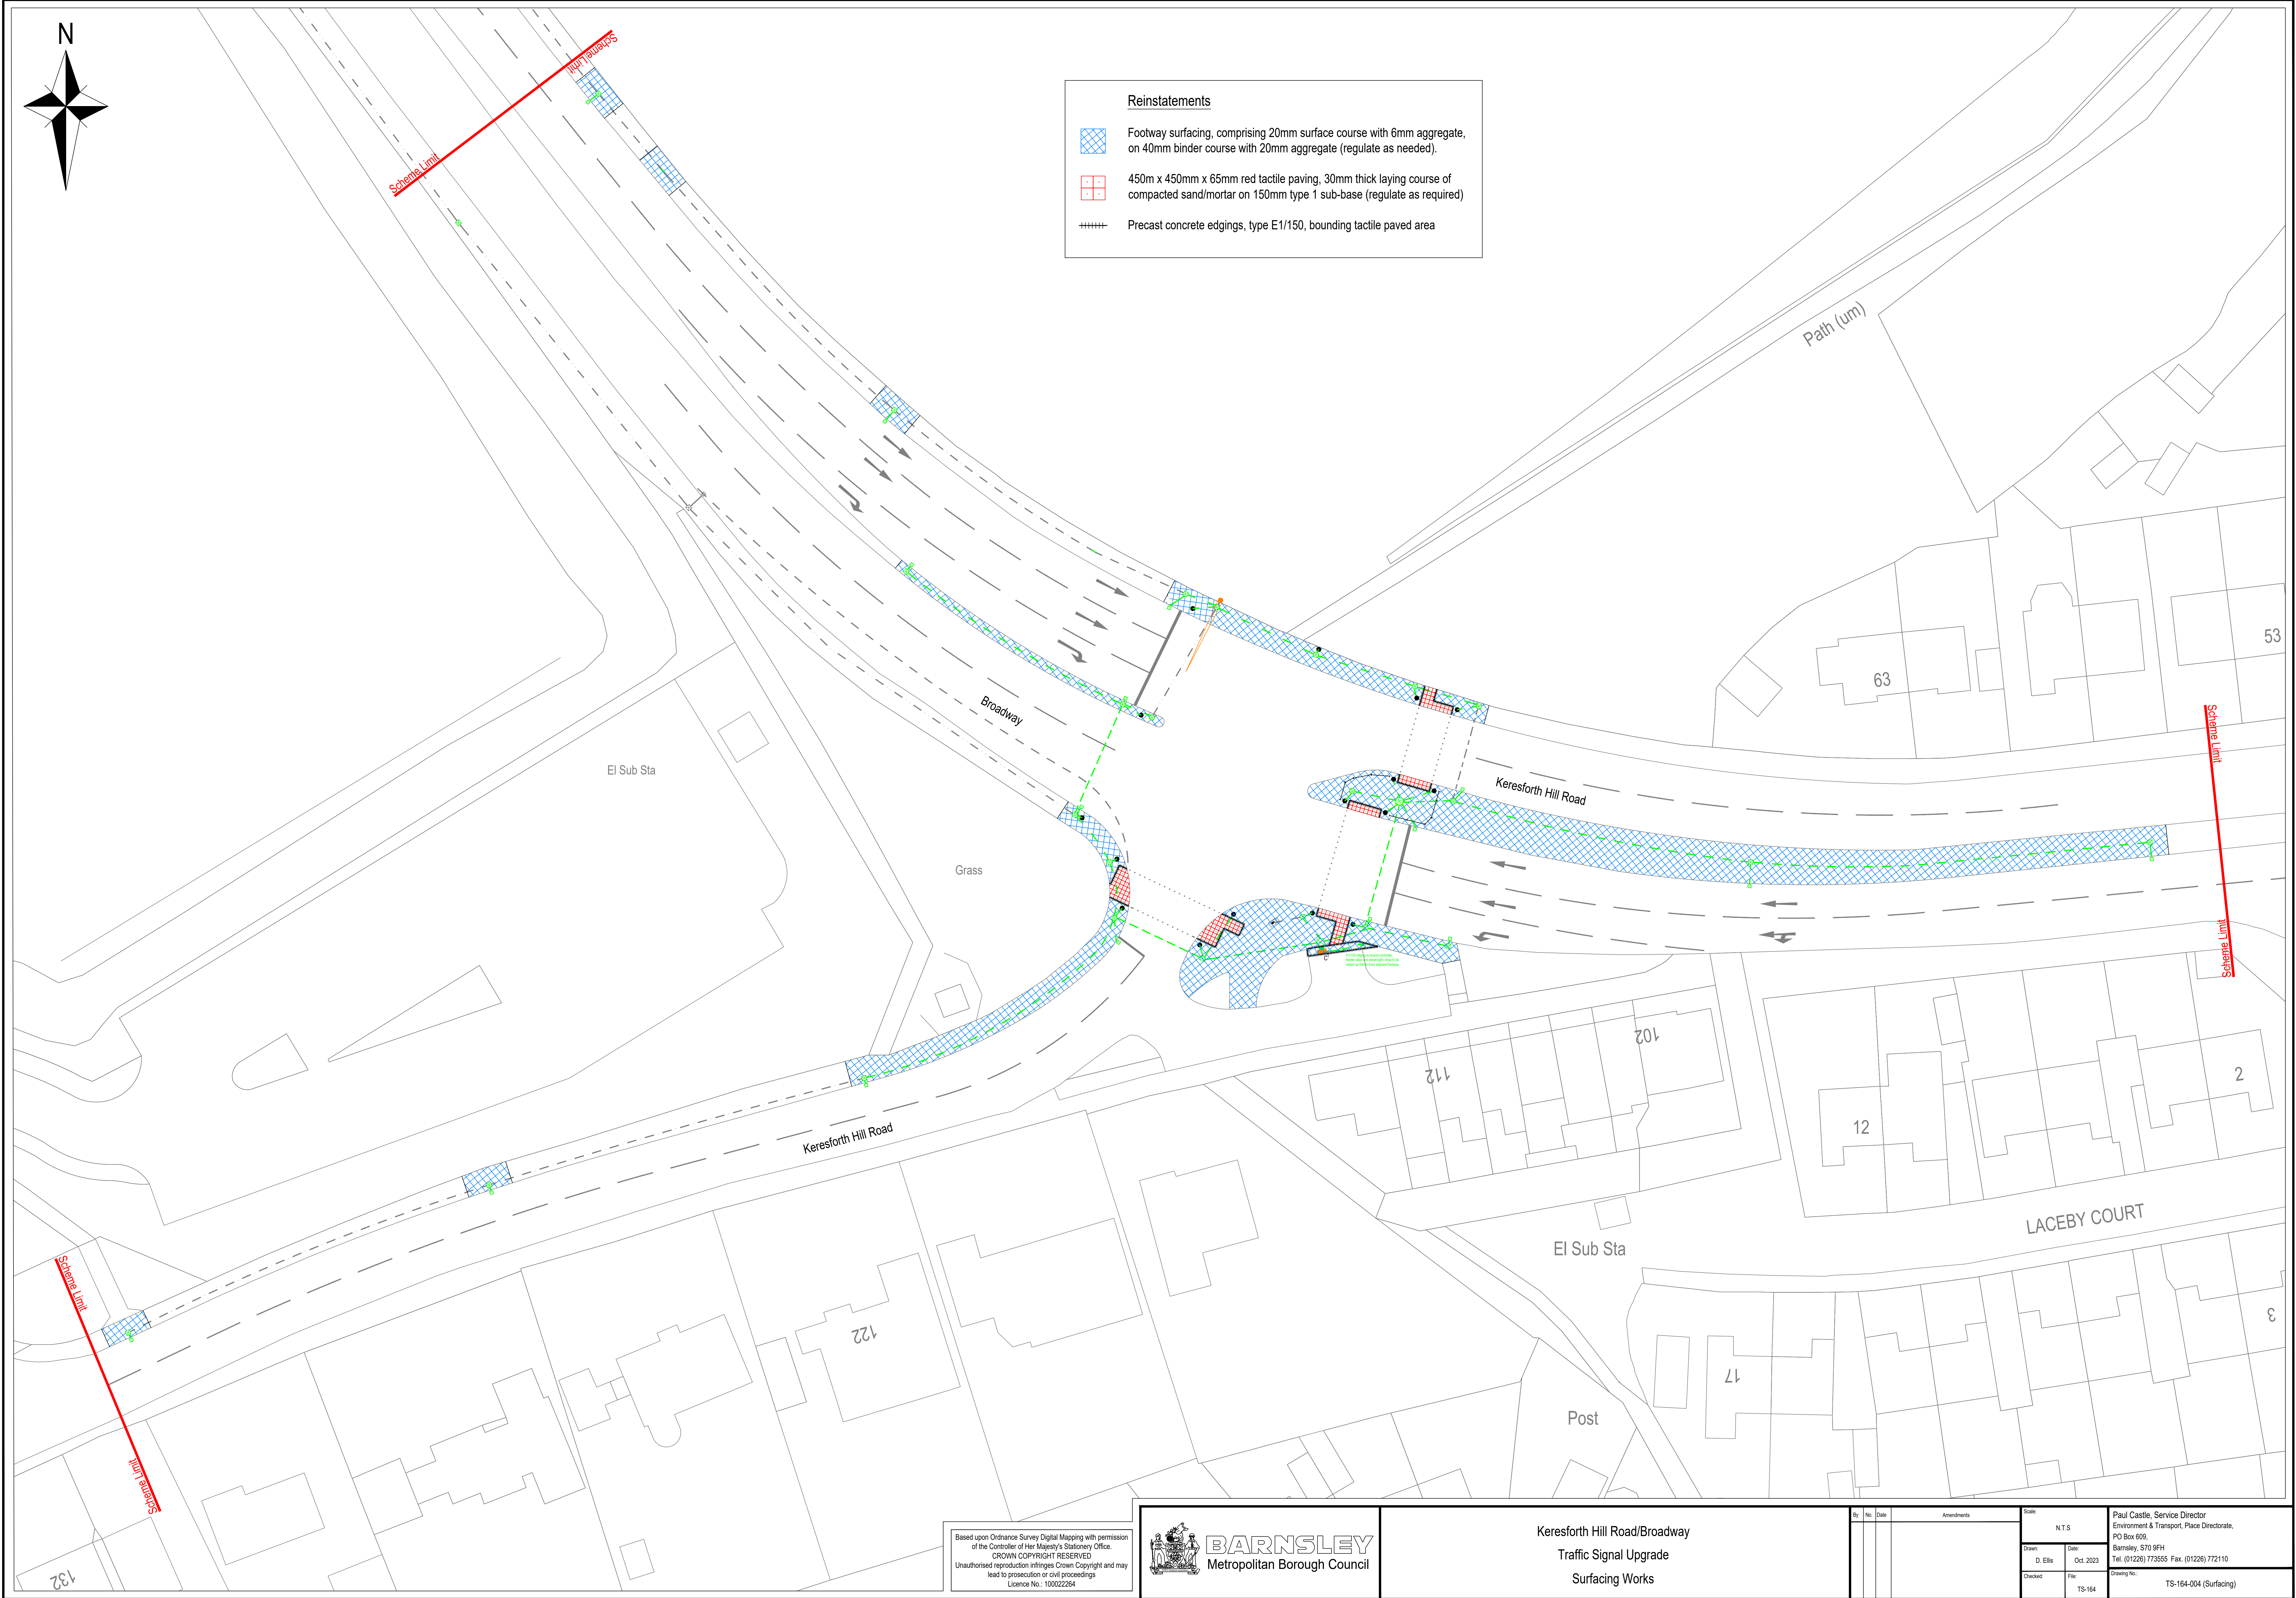

Based upon Ordnance Survey Digital Mapping with permission of the Controller of Her Majesty's Stationery Office.
CROWN COPYRIGHT RESERVED
Unauthorised reproduction infringes Crown Copyright and may lead to prosecution or civil proceedings
Licence No.: 100022264



Keresforth Hill Road/Broadway
Traffic Signal Upgrade
Surfacing Works

By	No.	Date	Amendments	Scale:	Drawn:	Date:	Checked:	File:	Drawing No.:
				N.T.S.	D. Ellis	Oct. 2023			TS-164
					Paul Castle, Service Director Environment & Transport, Place Directorate, PO Box 609, Barnsley, S70 9FH Tel. (01226) 773555 Fax. (01226) 772110				
					TS-164-004 (Surfacing)				