

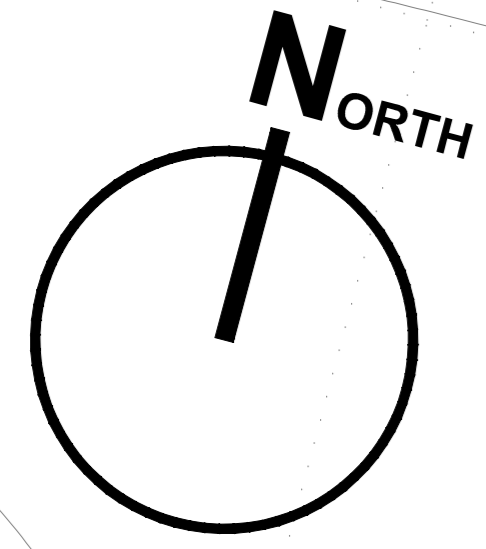


Wakefield Road, Athersley, Smithies, Barnsley

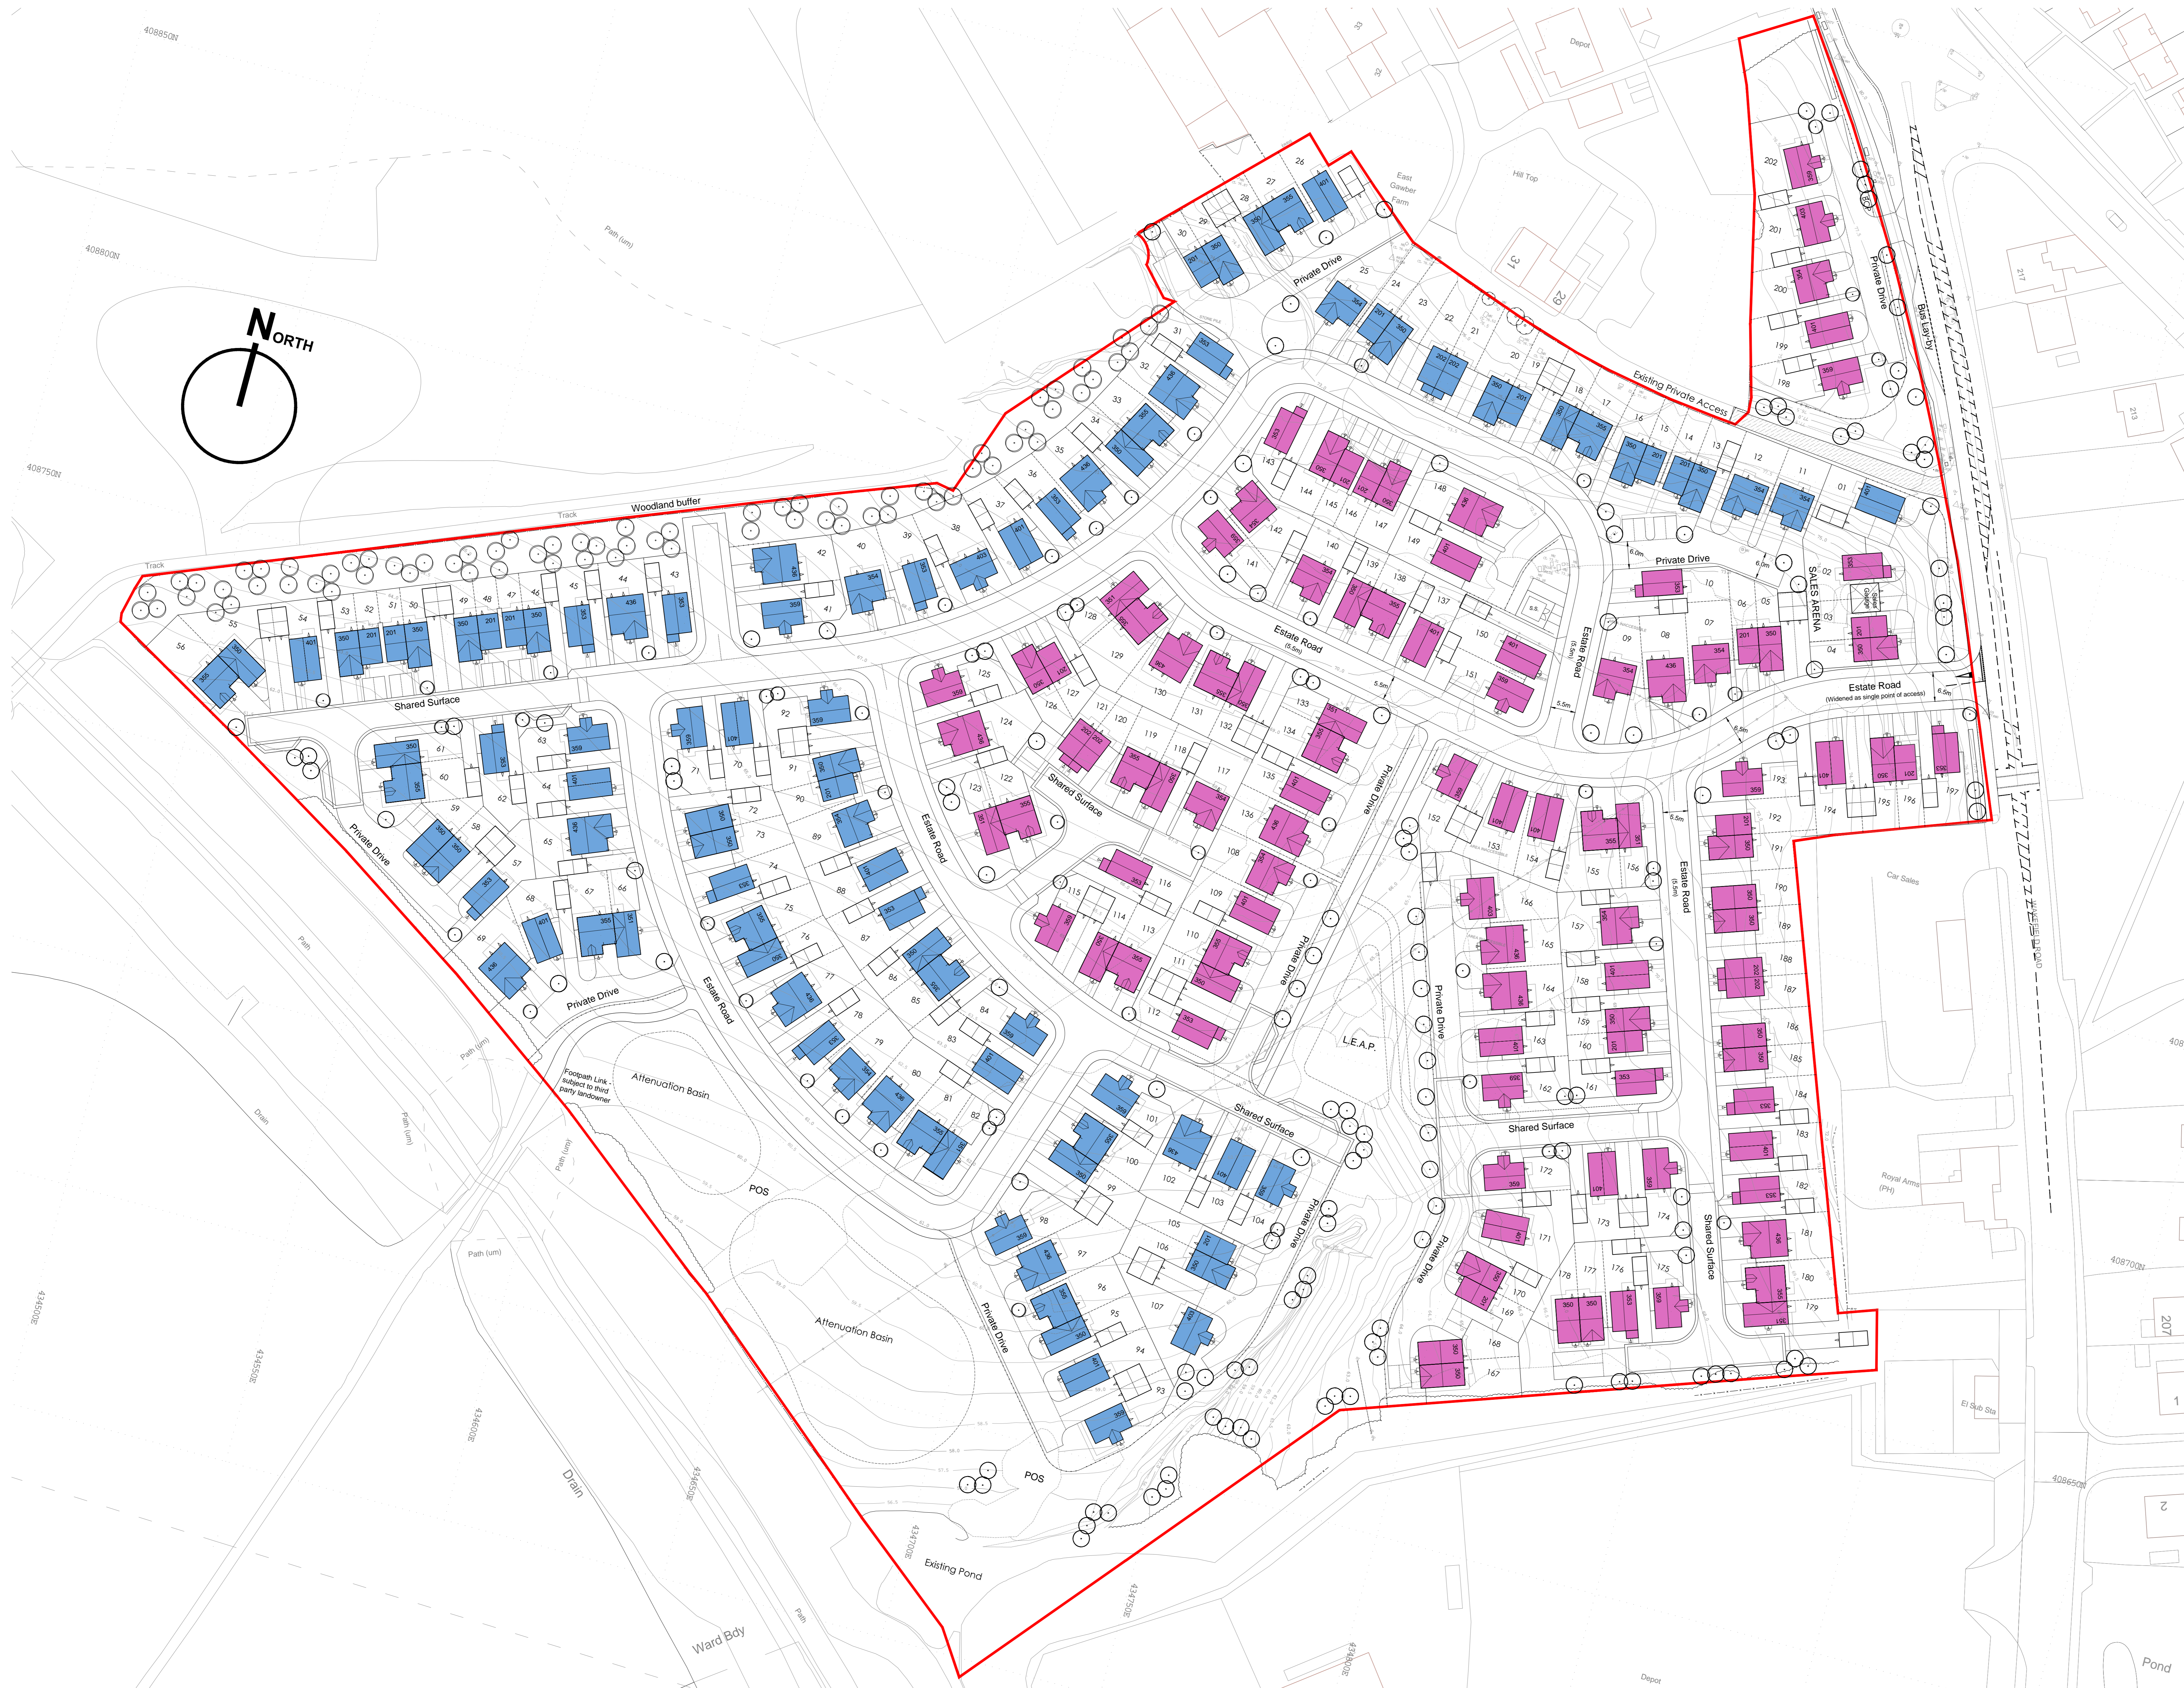

Elevational Zoning Plan

(Subject to Planning)

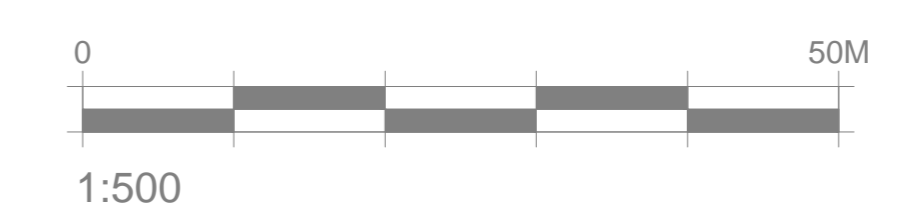

Rev	By	Note	Date

Status	Planning	Sketch	Planning	Tender	Construction	As Built

PRA Architecture
 55 The Tannery, Lawrence Street, York, YO10 3WH T: 01904 653772
 Email: pra-architecture.com W: www.pra-architecture.com

PROJECT	Smithies, Barnsley
TITLE	Elevational Zoning Plan
CLIENT	Gleeson
DATE	31.05.22
DRAWING	1225.09
DRAWN	PB
SCALE	1:500@A0
REVISION	-
CHECKED	SH

Do not scale from this drawing except for planning purposes. This drawing and any designs thereon are the copyright of PRA Architecture Ltd.